



RWA Architects, Inc.

2771 Observatory Avenue
Cincinnati, Ohio 45208
Office: 513-321-9506
Fax: 513-321-9507

Bell Residence
12041 SNIDER ROAD CINCINNATI, OH 45249


Preliminary
Not For
Construction

Var. No. _____
Application 09/16/14

Drawn By JCM
Checked By DEB
Date 9/17/14

Sheet Contents
Variance Request
Enlarged Site Plan

Sheet No. **A1.1**

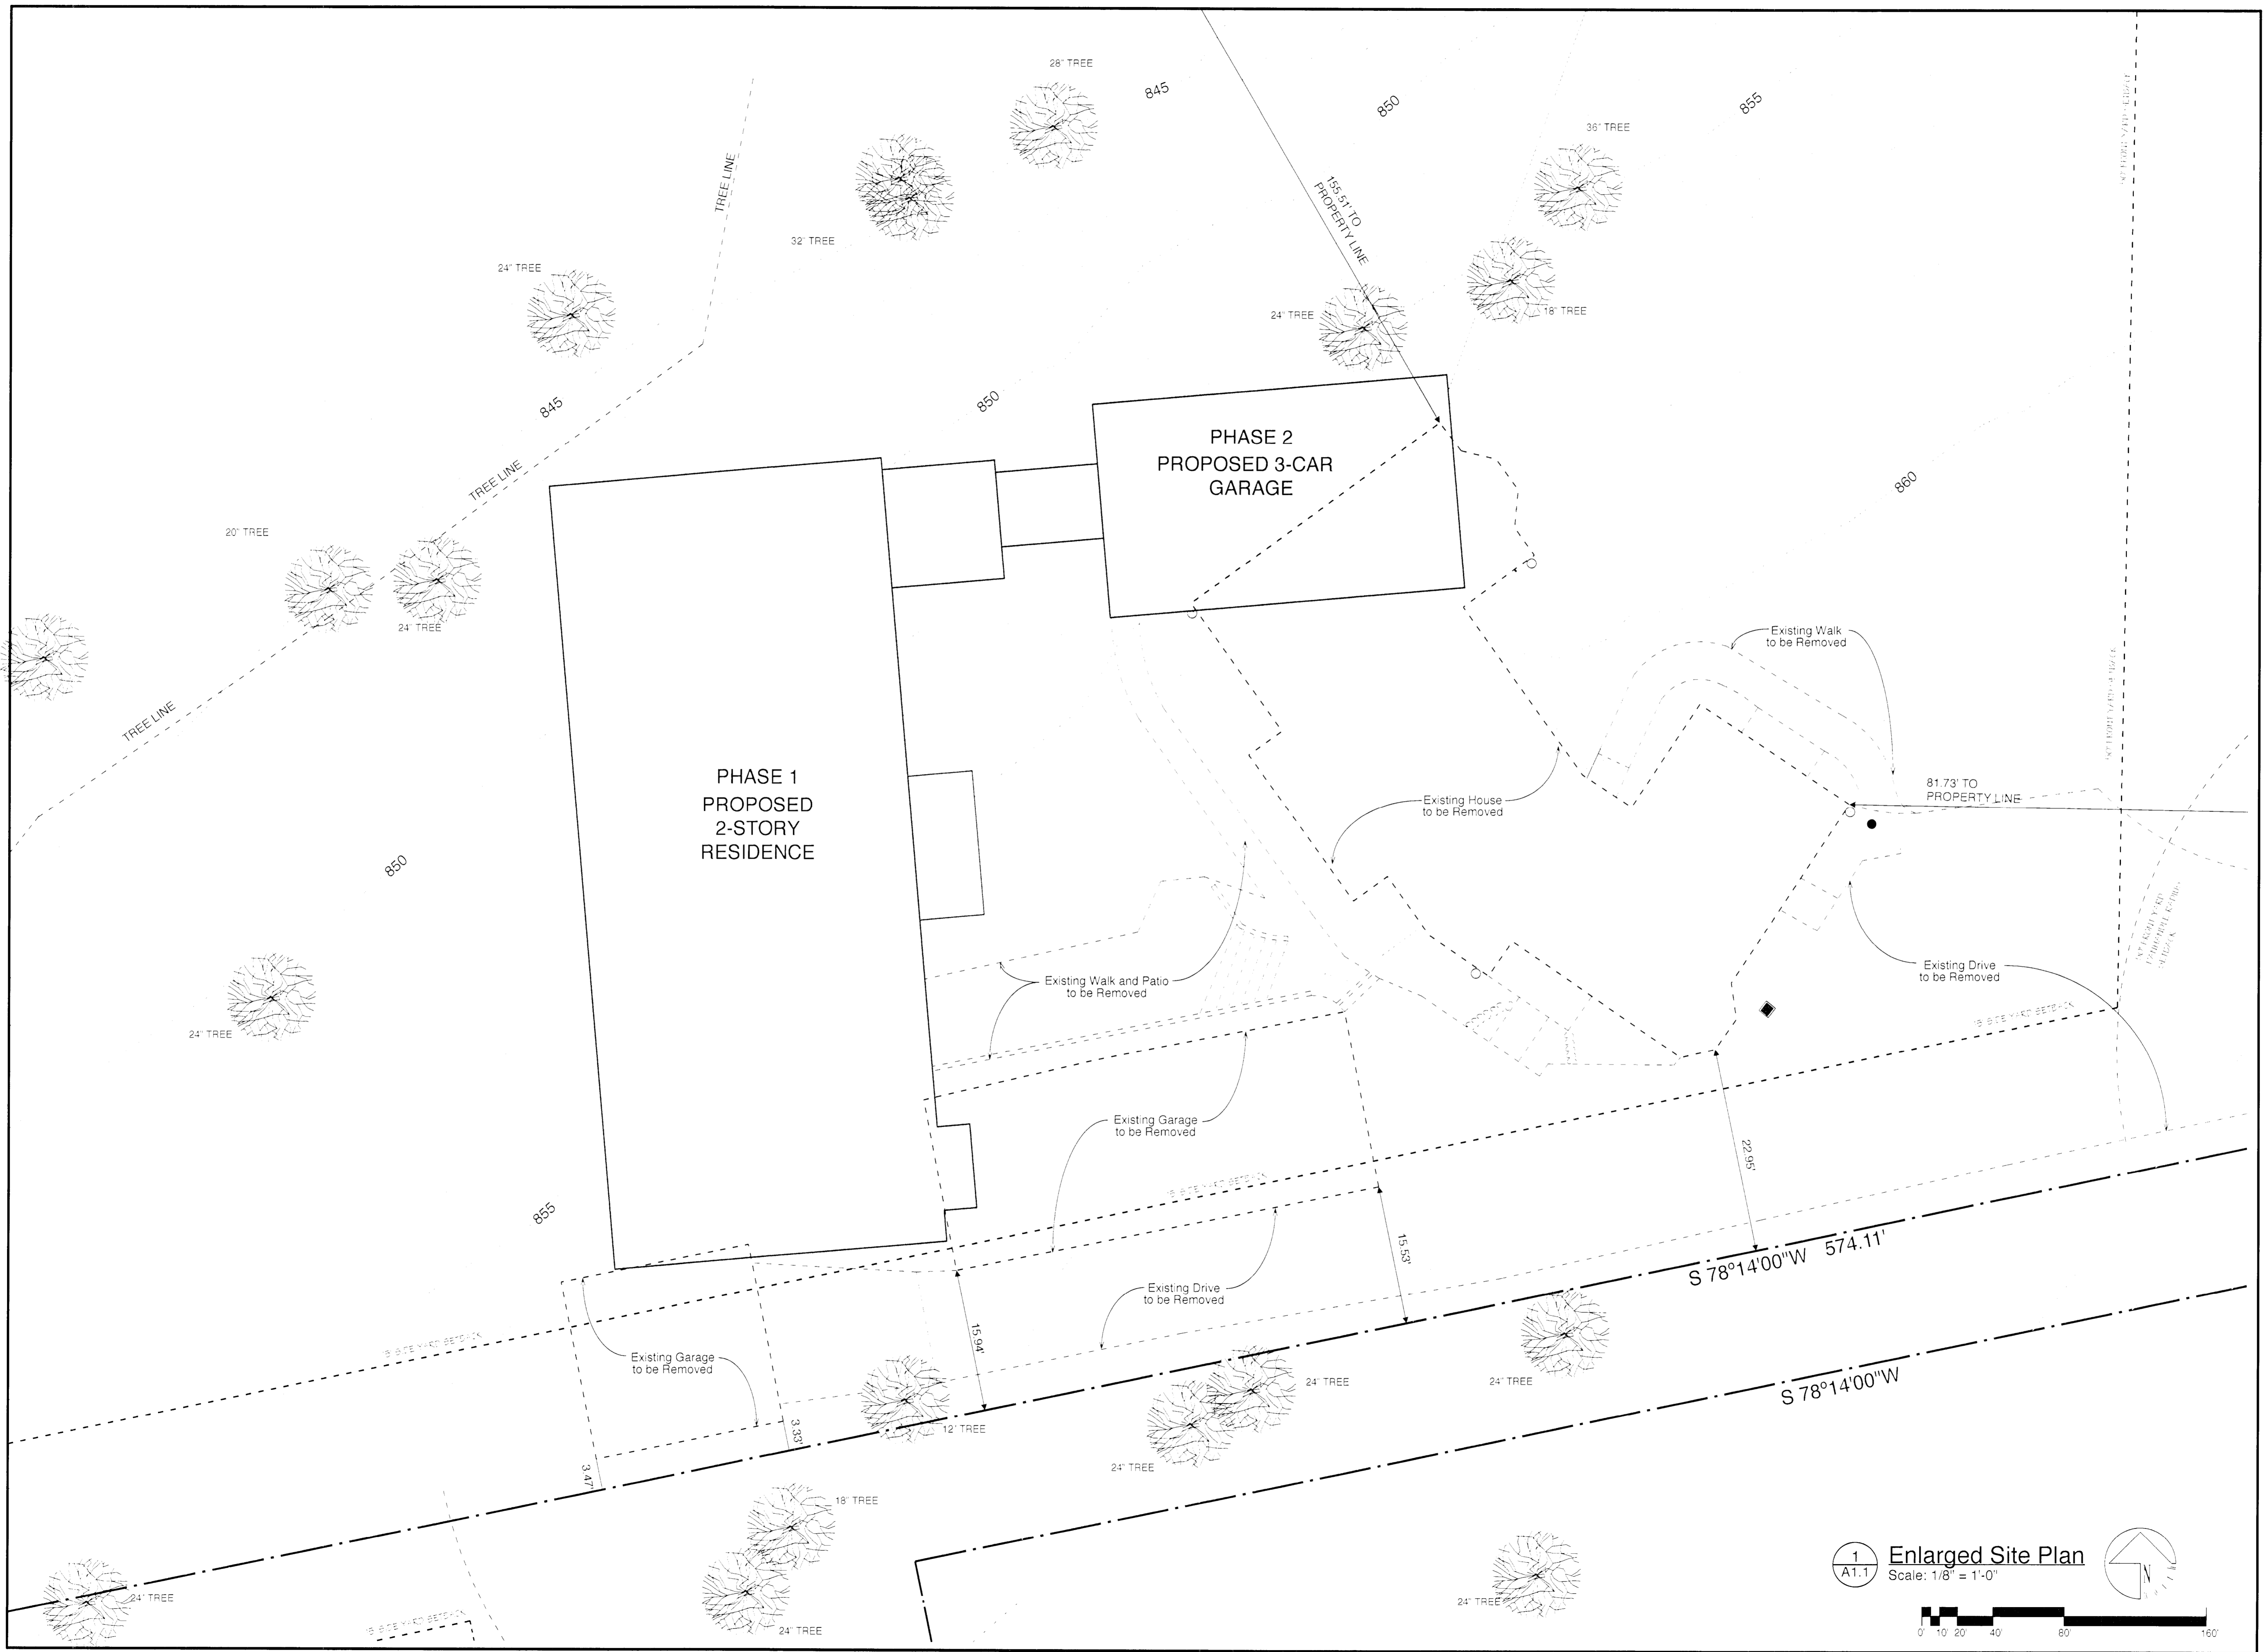

1
A1.1 Enlarged Site Plan
Scale: 1/8" = 1'-0"

