


project

**HOUSE  
 ALTERATION  
 & ADDITION**  
 4371  
 KALAMA CT  
 CINCINNATI, OHIO  
 45236

client

**MR & MRS  
 BAUMAN**  
 4371  
 KALAMA CT  
 CINCINNATI, OHIO  
 45236

seal

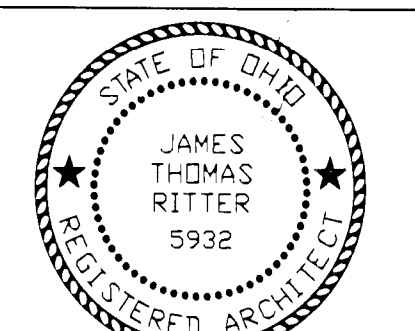

JAMES T. RITTER, LICENSE # 5932  
 EXPIRATION DATE: 12/31/2017

revisions

drawn / approved

J.D.S. / J.T.R.

date

20 SEPT 2015


file

15-212

sheet


**A-2**

of 2

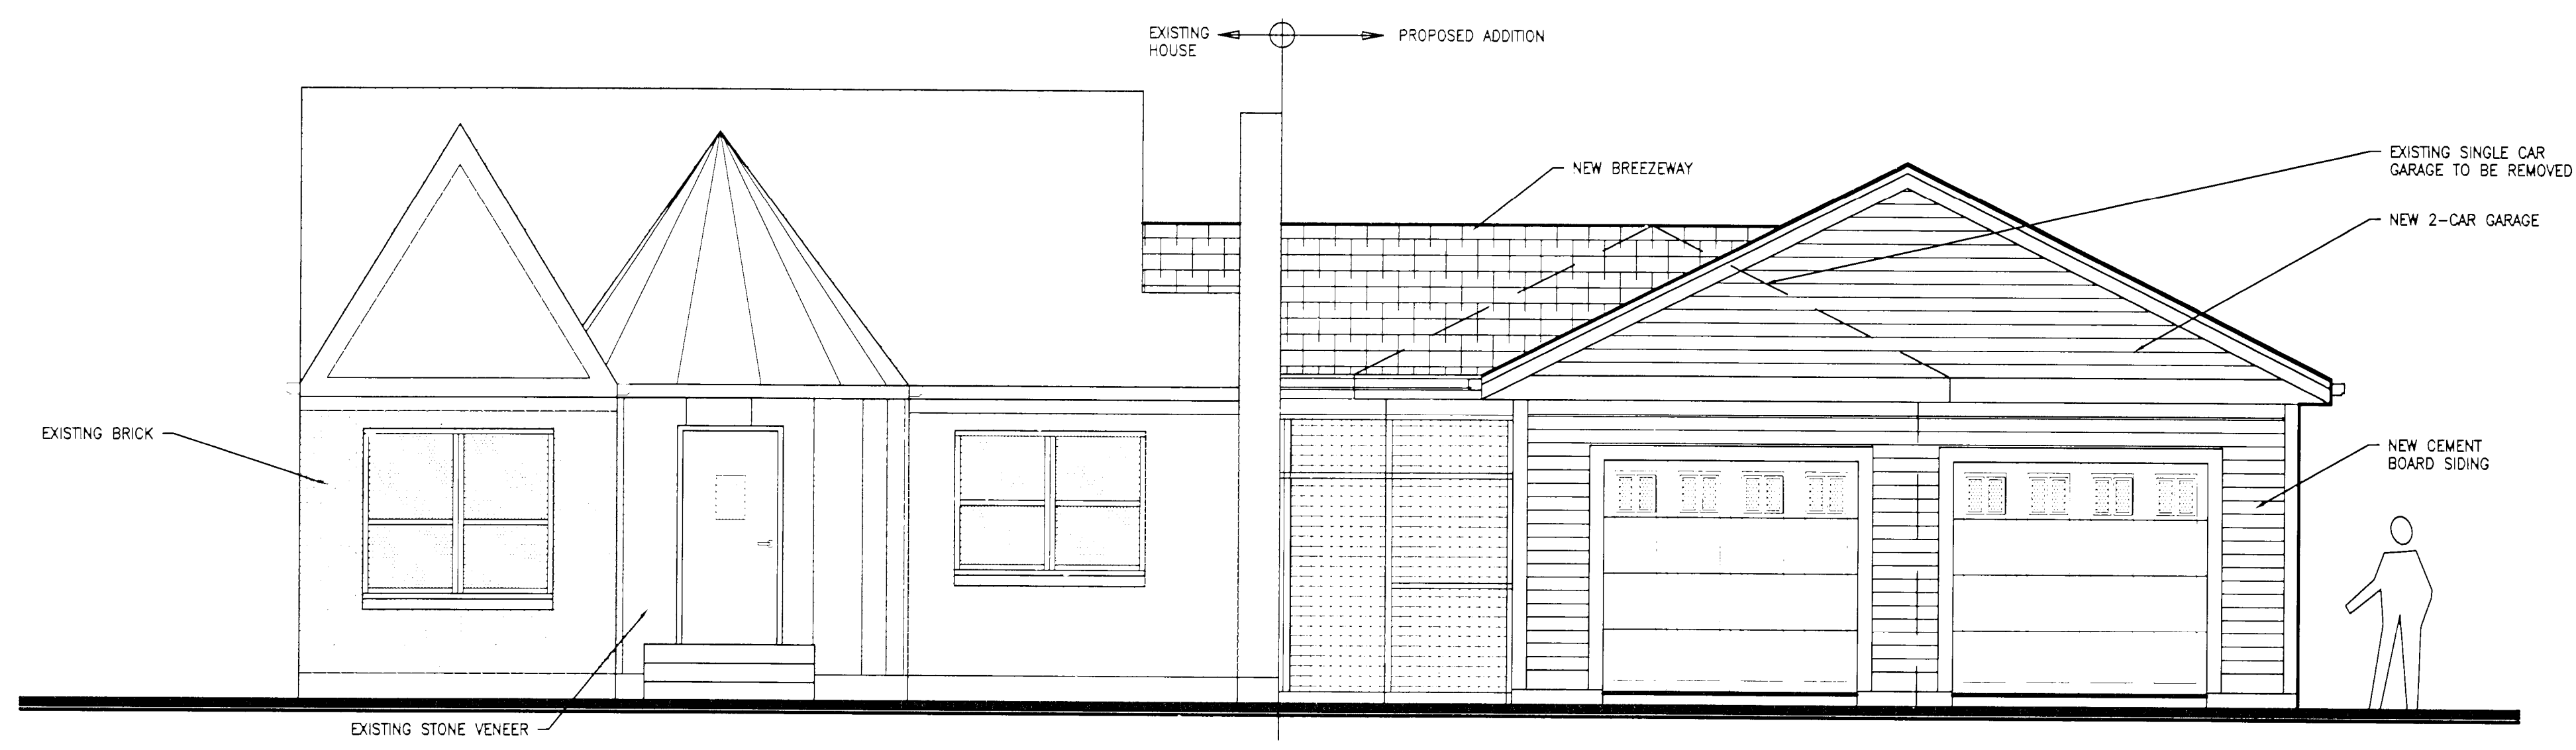


**NORTH ELEVATION (FRONT)**

SCALE 1/4" = 1'-0"

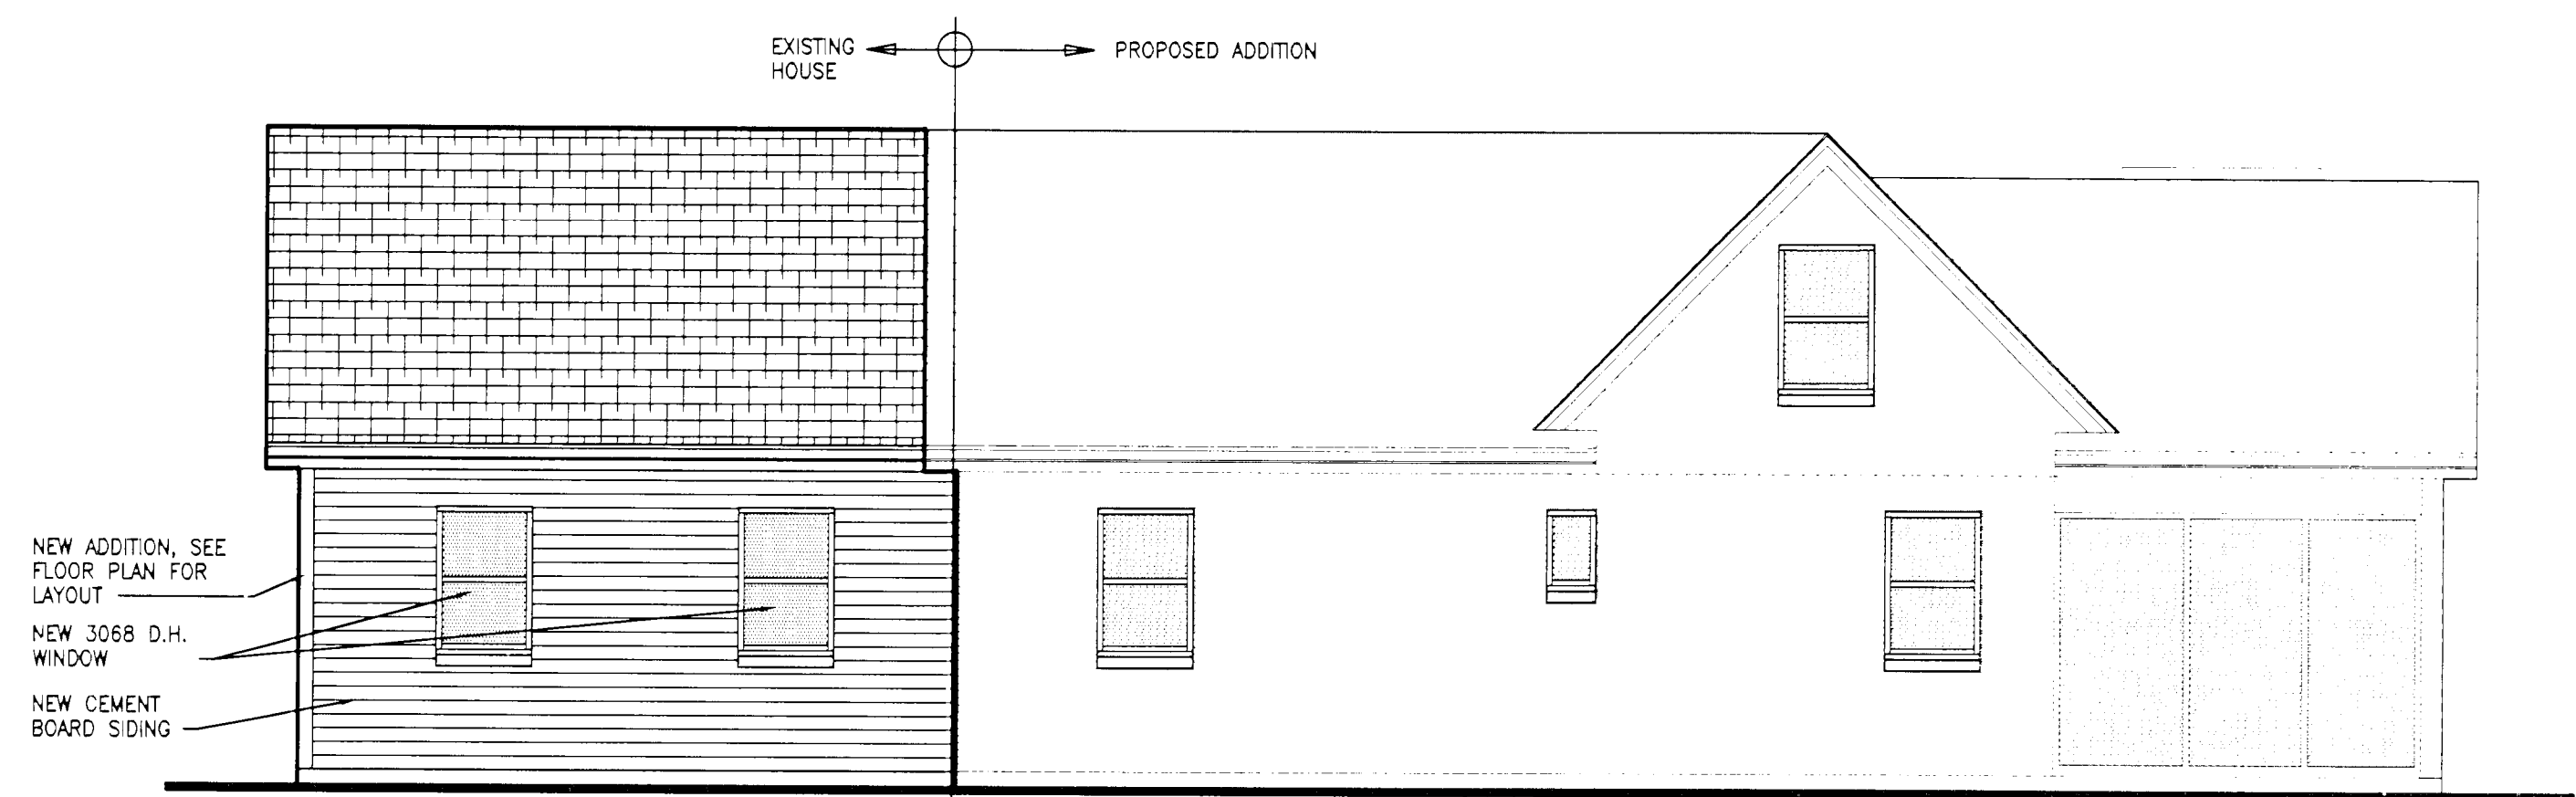


**EAST ELEVATION (LEFT SIDE)**

SCALE 3/16" = 1'-0"

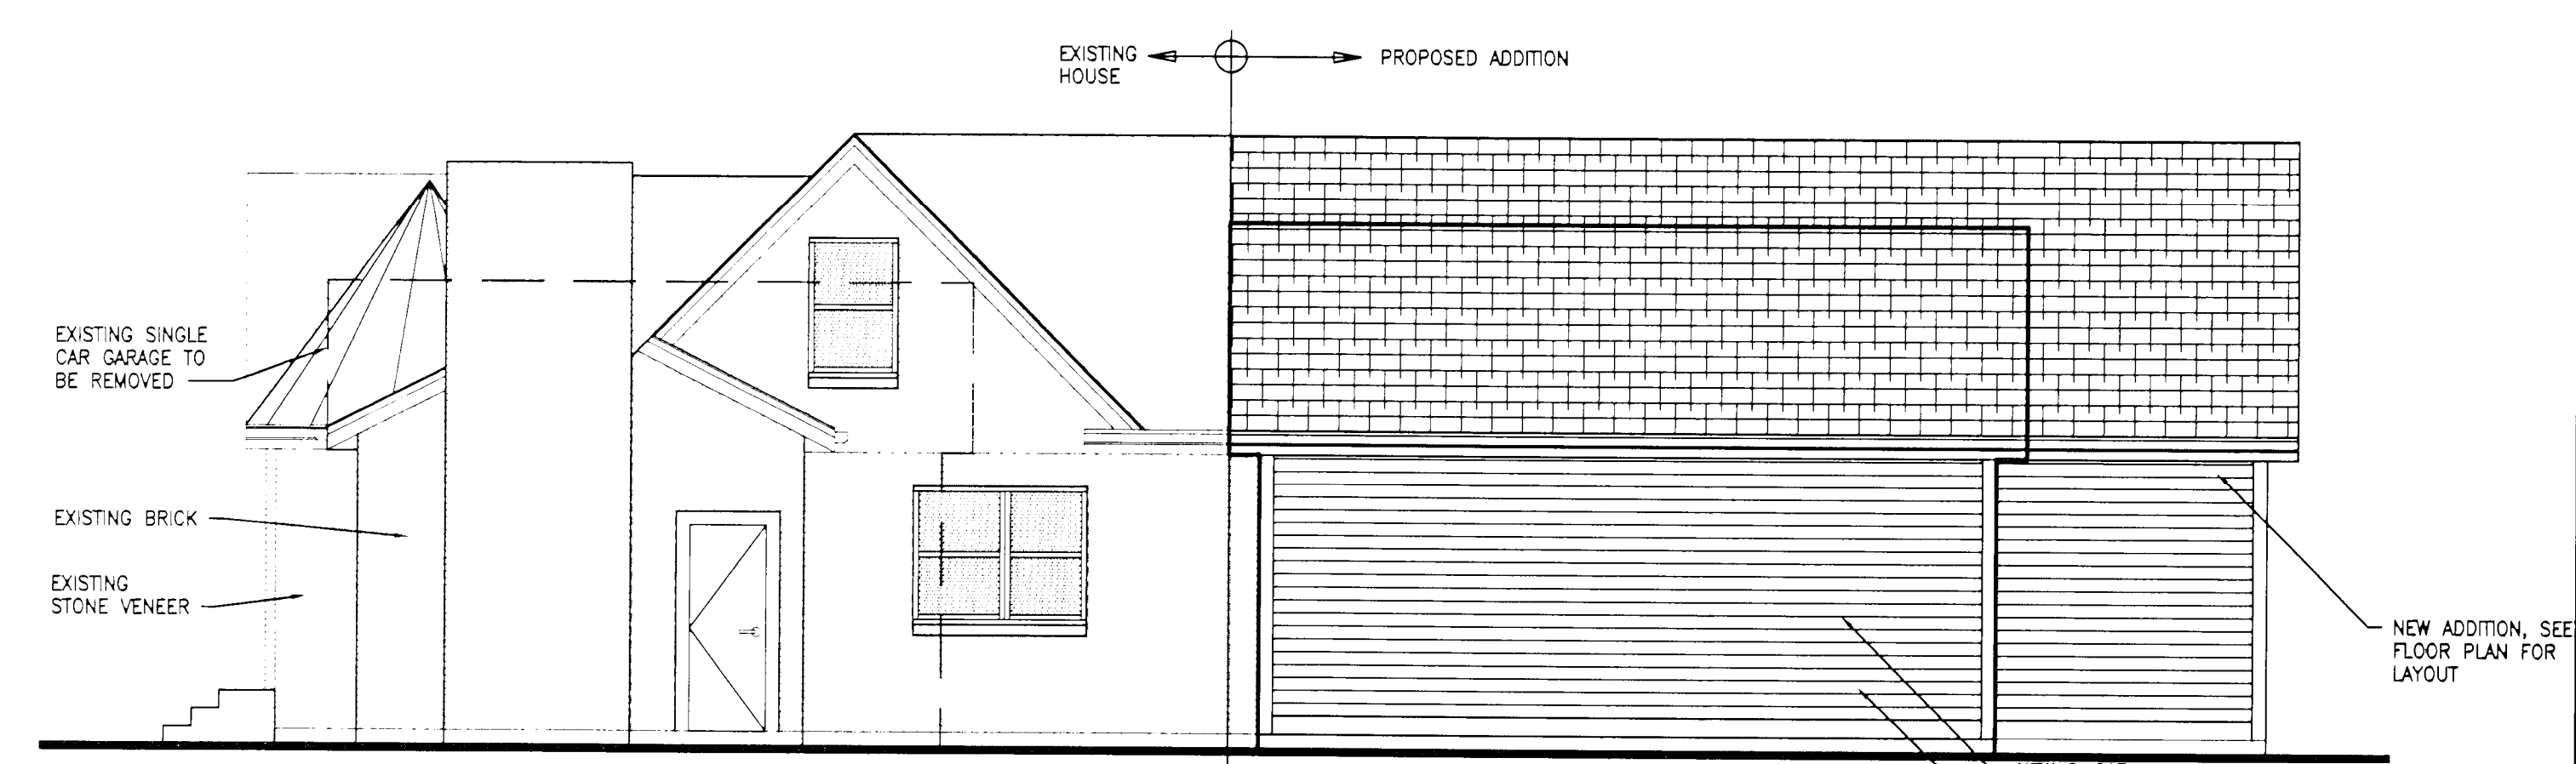

**WEST ELEVATION (RIGHT SIDE)**

SCALE 3/16" = 1'-0"

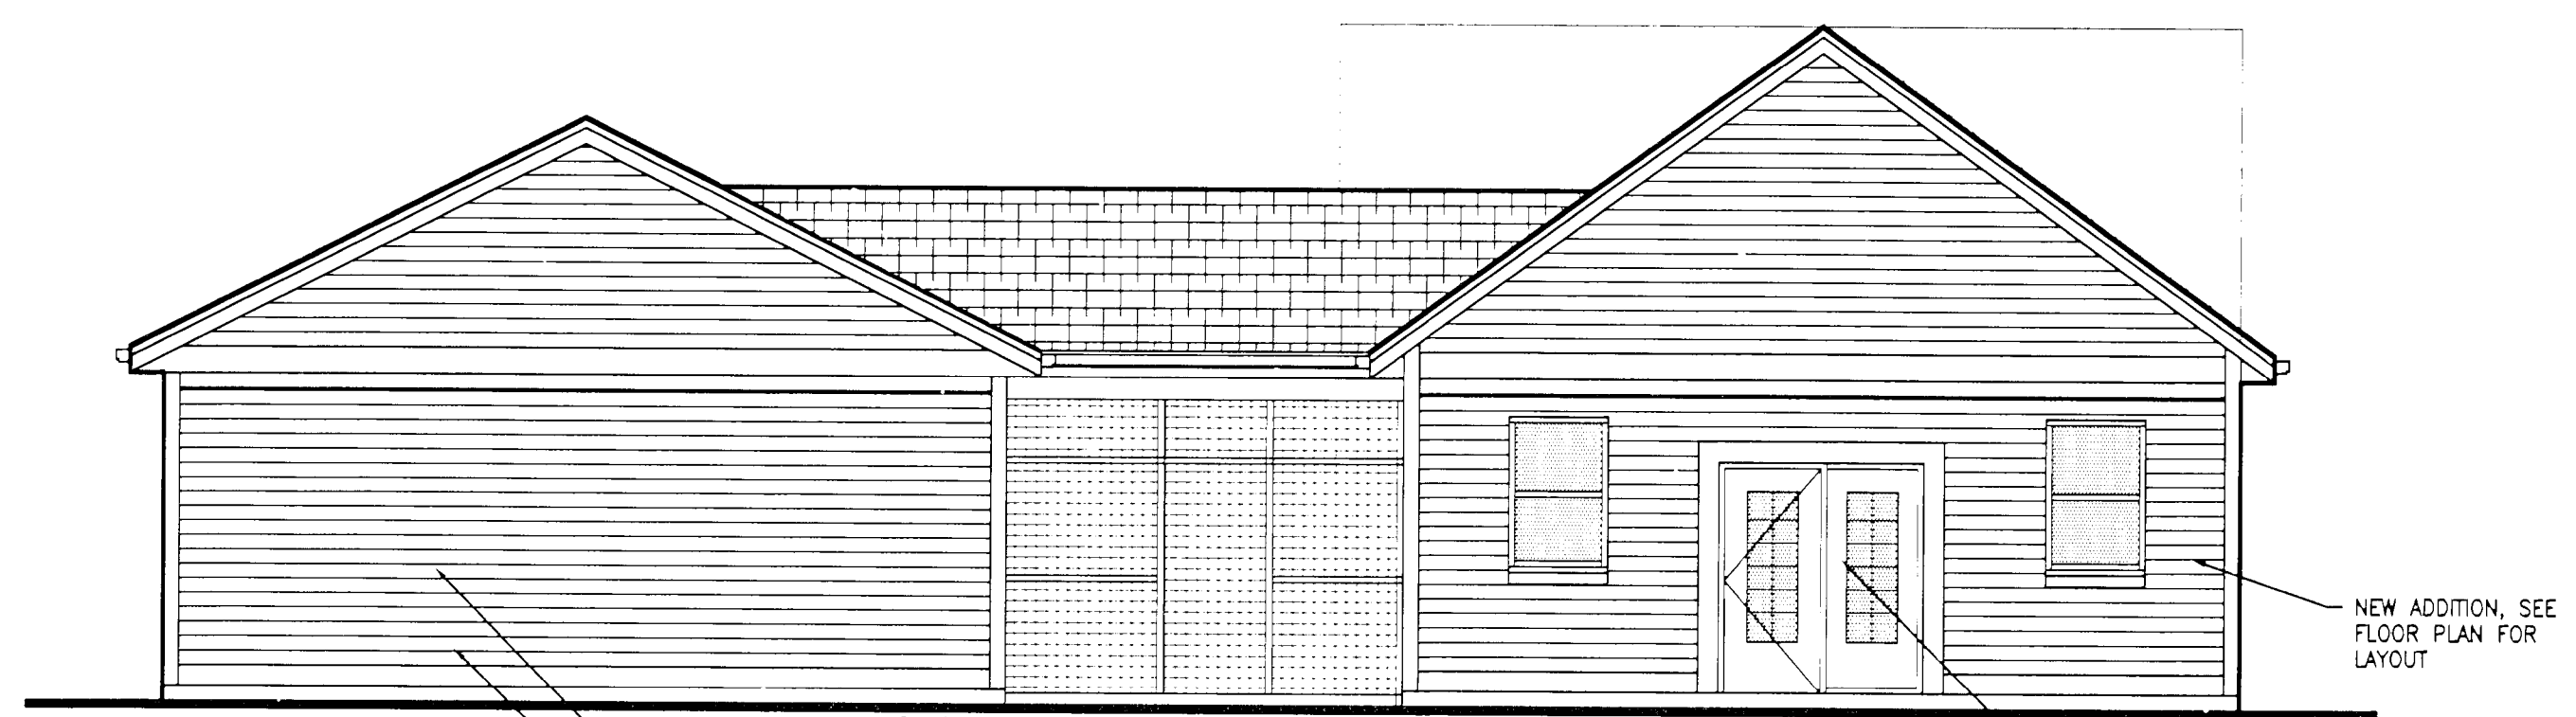

**SOUTH ELEVATION (REAR)**

SCALE 3/16" = 1'-0"