


**KENWOOD TERRACE CARE CENTER
(25) BED ADDITION/RENOVATION**

7450 KELLER ROAD
CINCINNATI, OHIO 45243

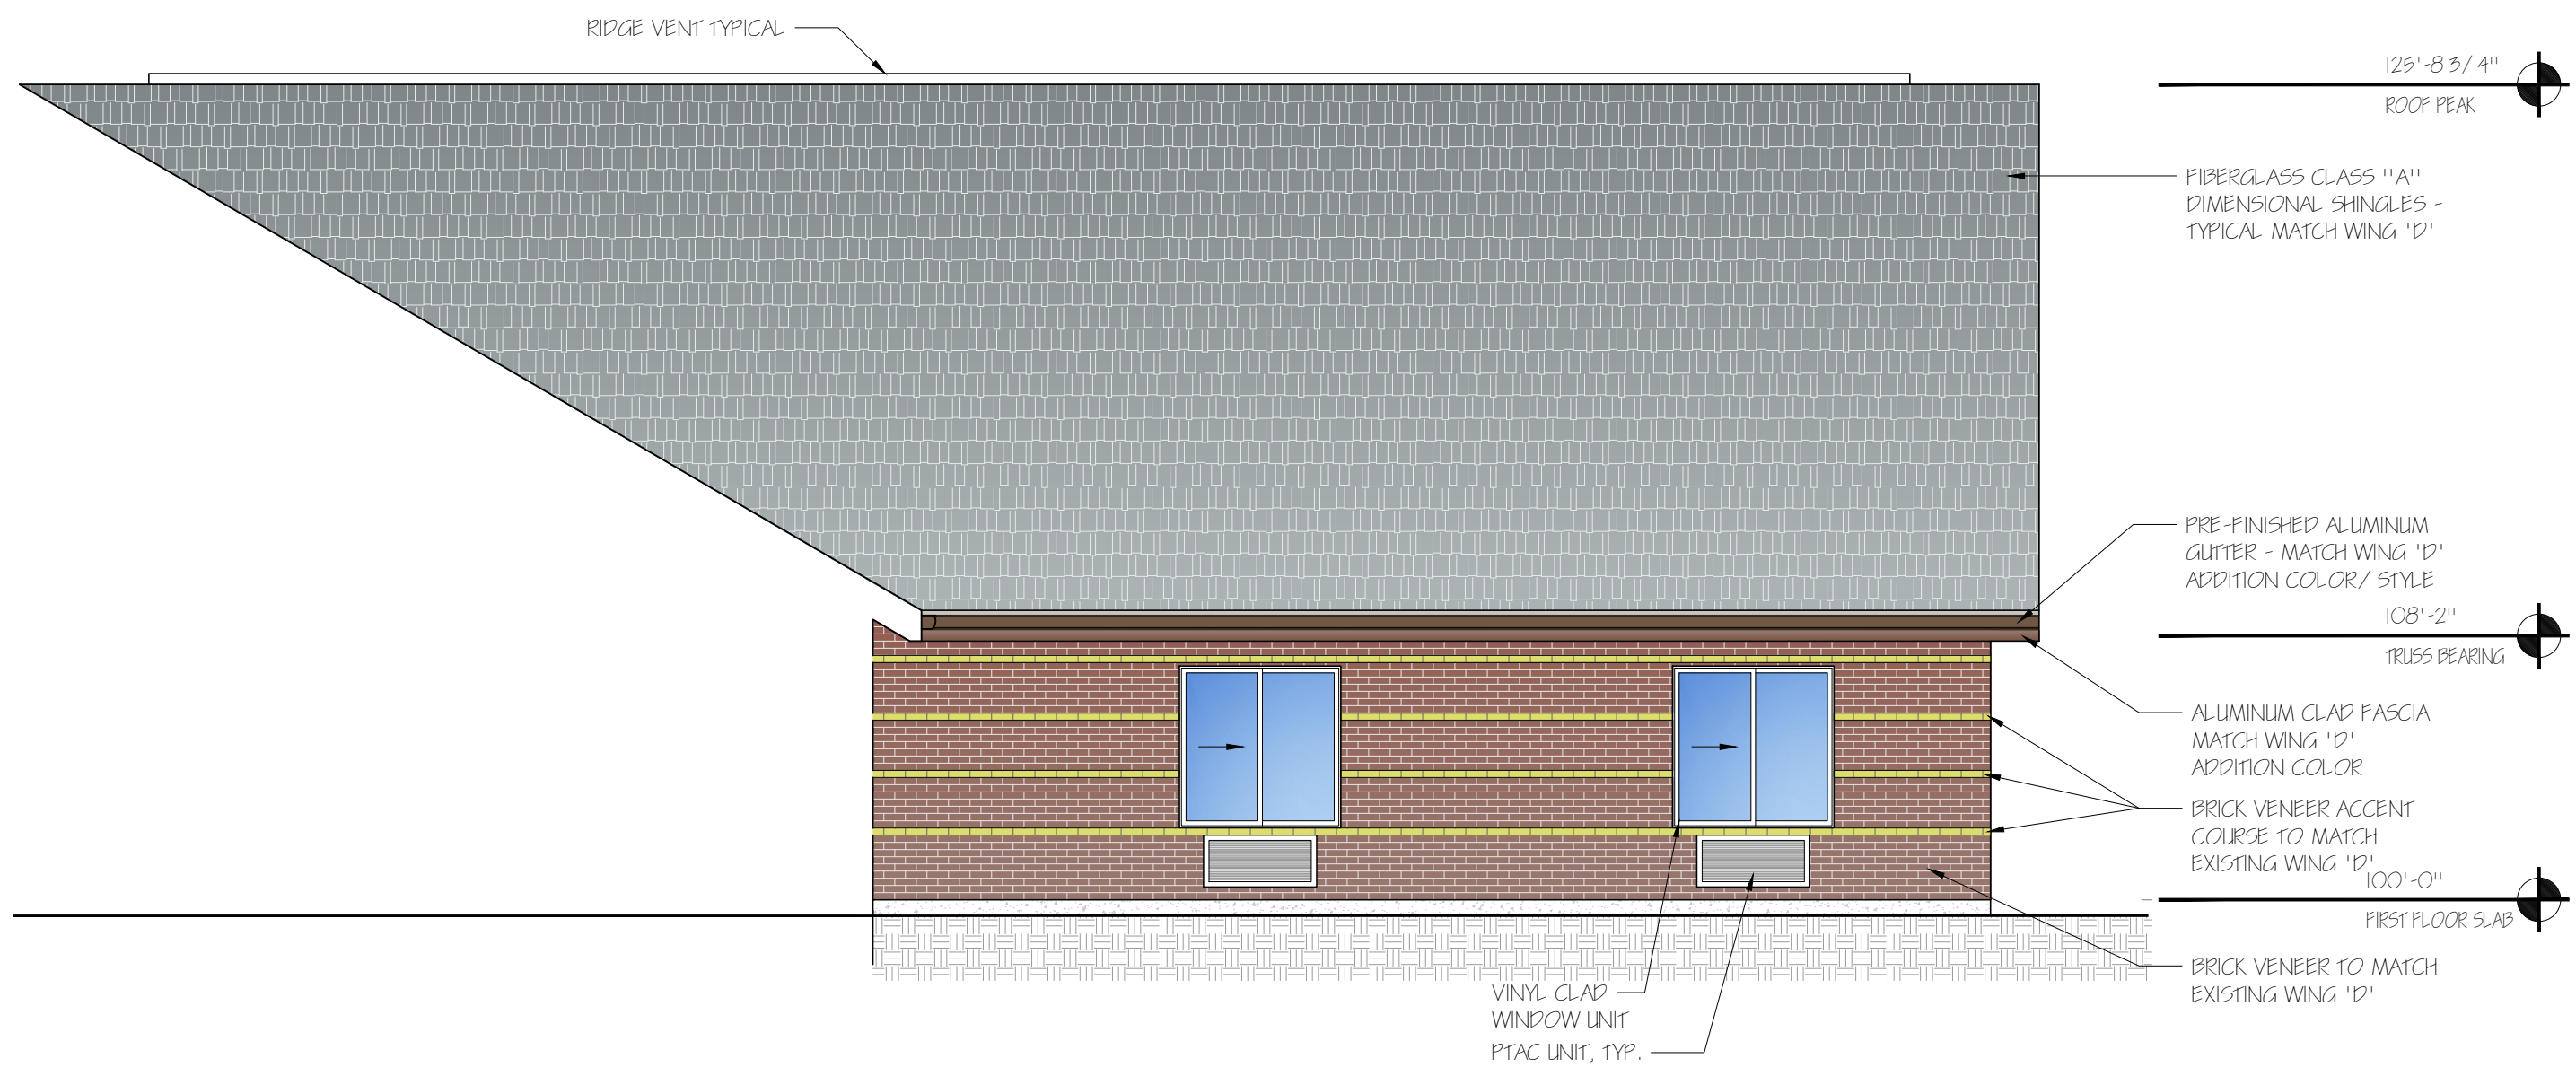

Exterior Elevation


Scale: 3/16" = 1'-0"

4

Exterior Elevation

Scale: 3/16" = 1'-0"

5A

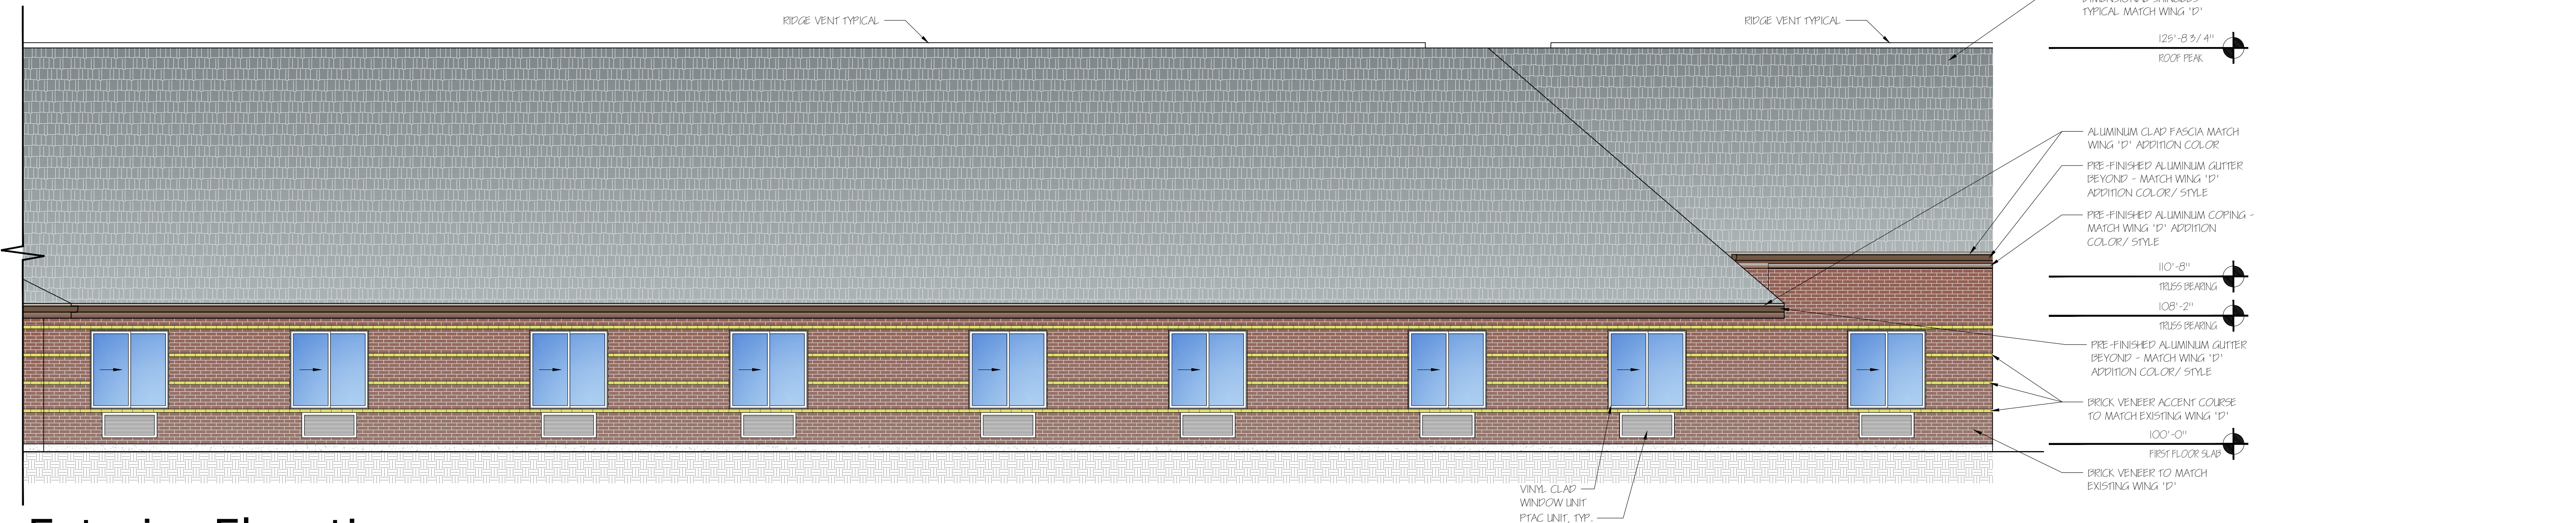


Exterior Elevation

Scale: 3/16" = 1'-0"

5B

| REVISIONS |
|-----------|
| |
| |
| |
| |
| |
| |
| |
| |
| |
| |

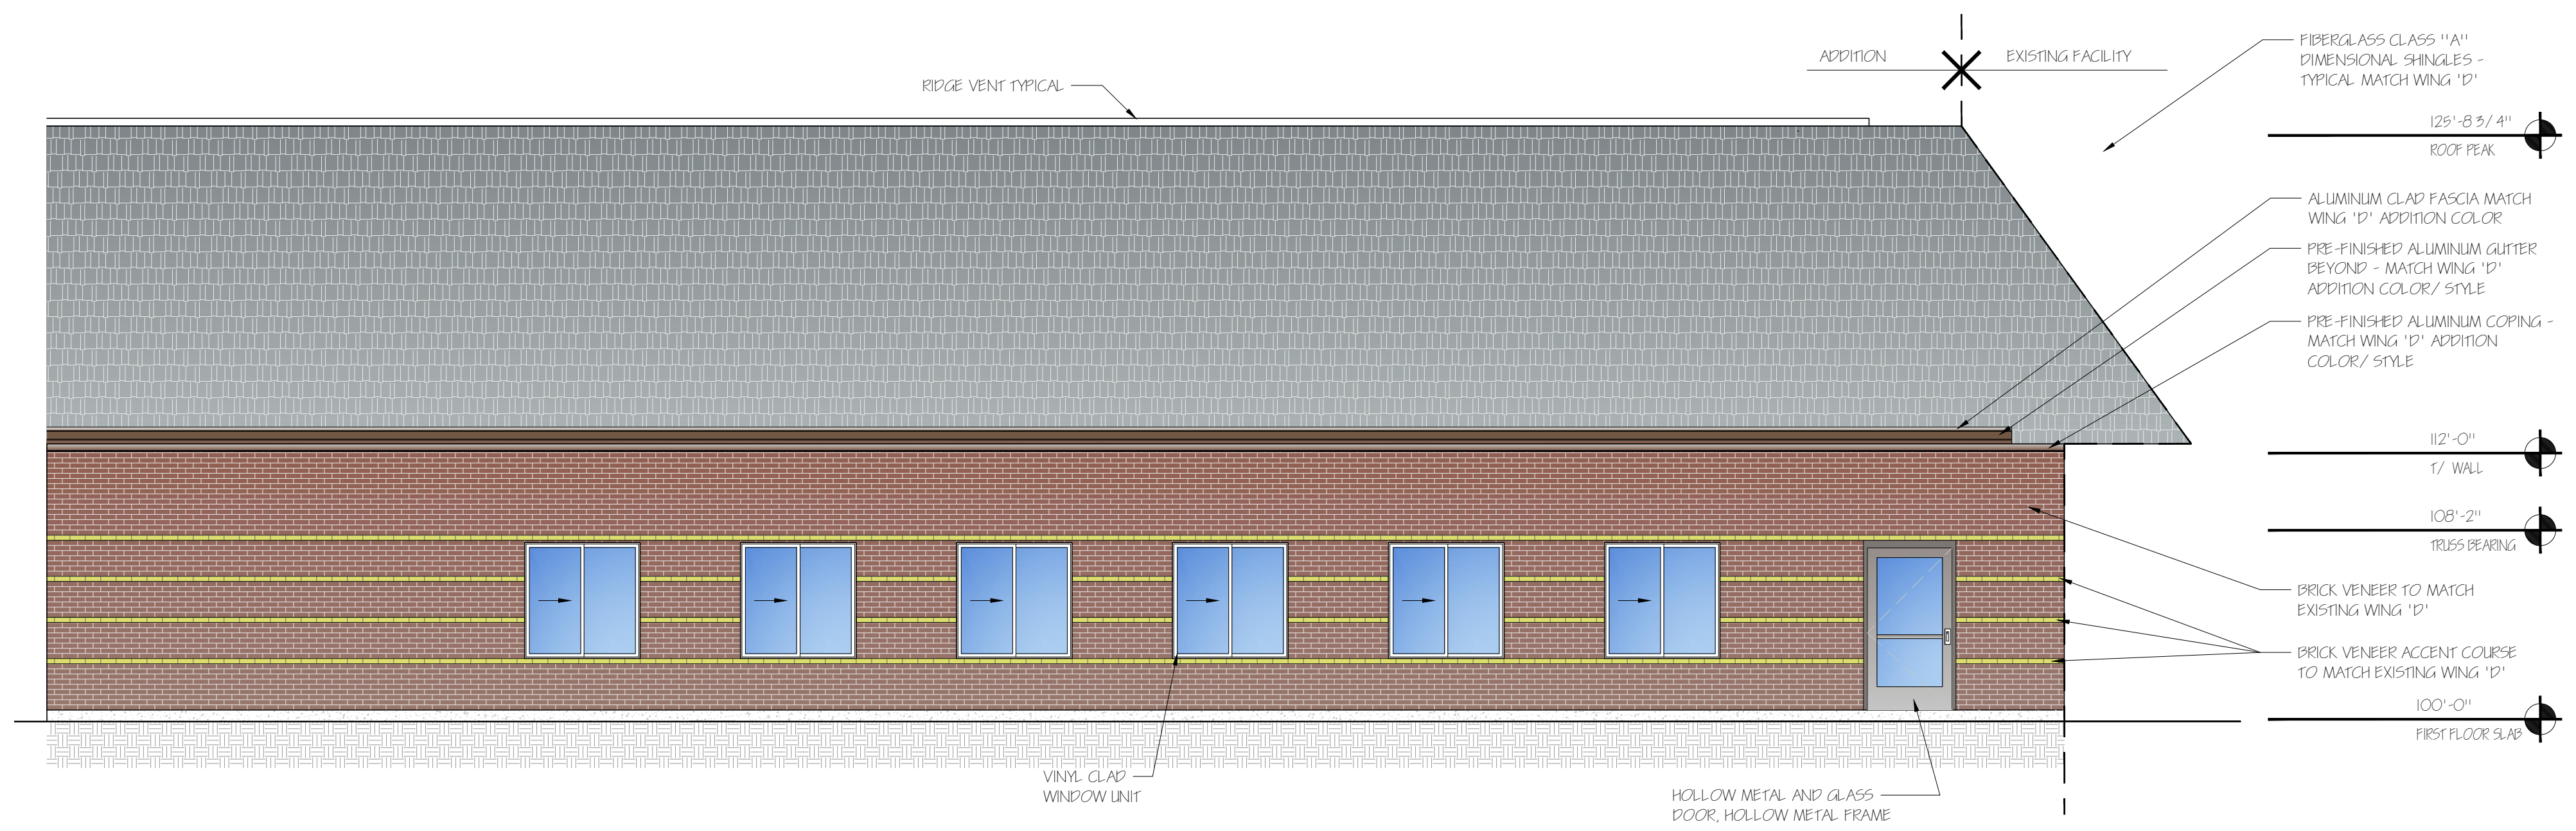

Exterior Elevation

Scale: 3/16" = 1'-0"

6

PRELIMINARY - NOT FOR CONSTRUCTION

SHEET NAME:
EXTERIOR ELEVATIONS

BZA SUBMISSION

DATE: 06.17.16
SCALE: 3/16" = 1'-0"

DRAWN BY: ABH

SHEET NO.
A-401