


RIGHT SIDE ELEVATION

SCALE: 1/4" = 1'-0"

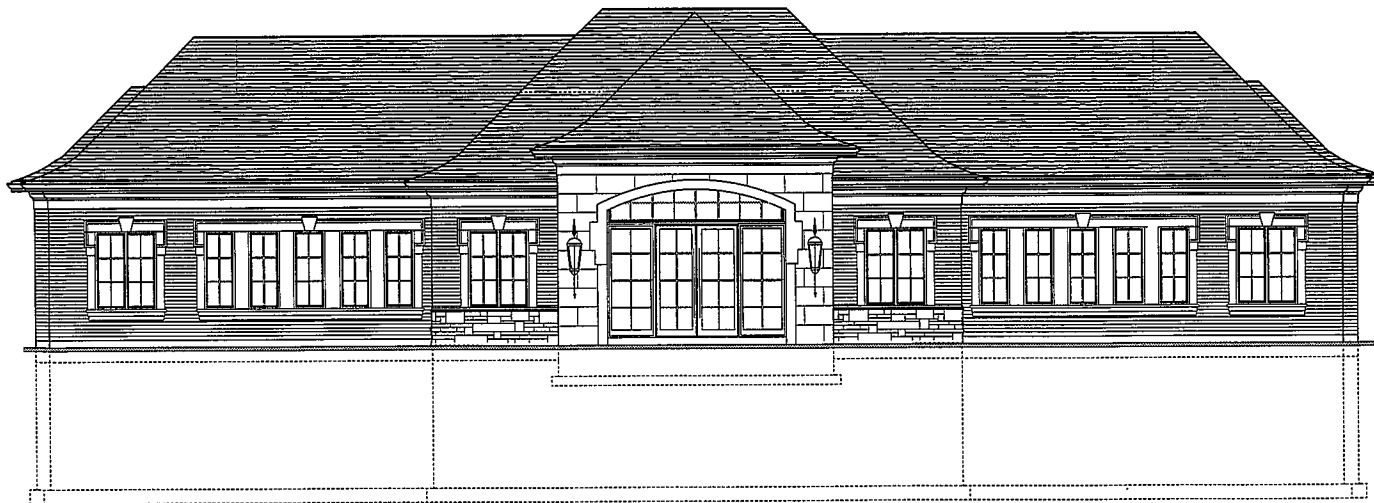

FRONT ELEVATION

SCALE: 1/4" = 1'-0"



DATE: _____

ARCHITECTS II
 66 LOCUST AVENUE
 LAKESIDE PARK, KENTUCKY 41017
 PHONE 859-331-8700 FAX 859-341-8825
 WWW.ARCHITECTSII.COM


112046000

Miller Fruit Stand
Office Building
 CAMDEN TOMES' Cincinnati's Five Star Builder
 4101 Locust, New 3526

REVISION


| | |
|------|--------|
| DATE | BY |
| | 200445 |

| | |
|----------|-----|
| DRAWN BY | AKR |
| SHEET | 01 |

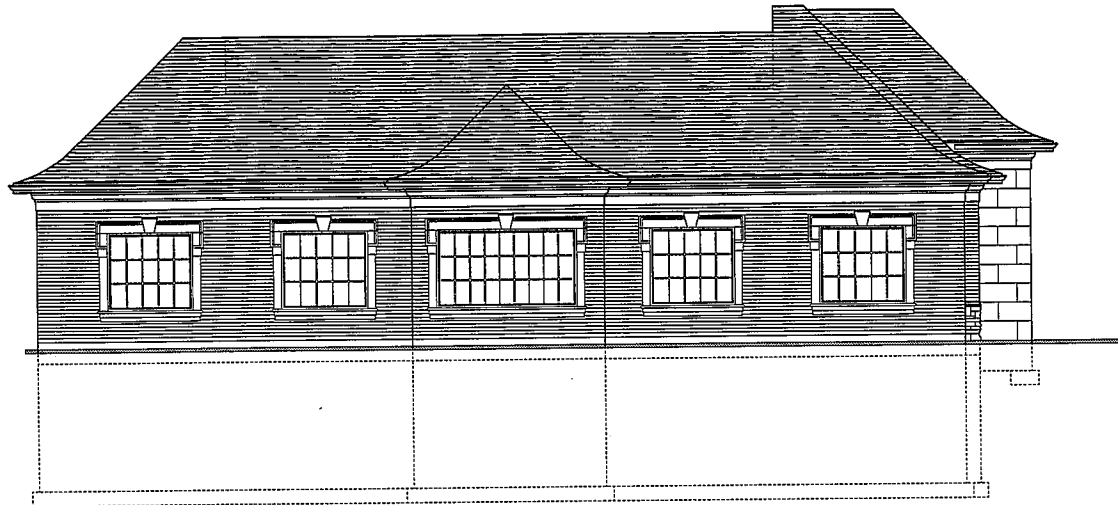


LEFT SIDE ELEVATION

SCALE: 1/4" = 1'-0"

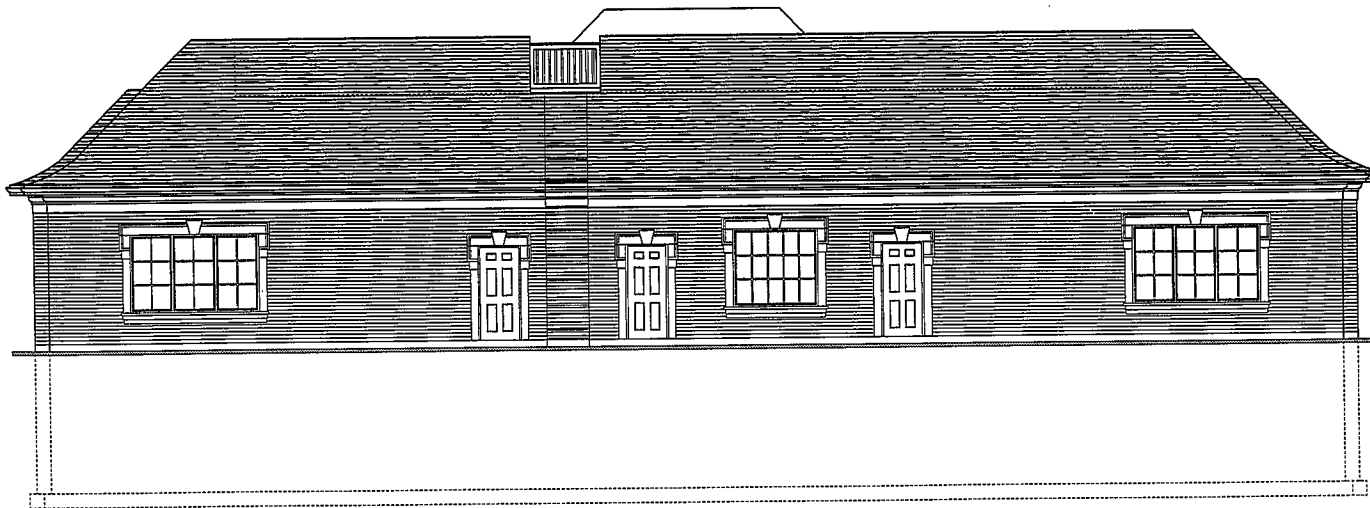

REAR ELEVATION

SCALE: 1/4" = 1'-0"

 

ARCHITECTS II
 66 LOCUST AVENUE 41017
 LAKESIDE PARK KENTUCKY
 PHONE 859-341-8700 FAX 859-341-8875
MEMBER AIA

12046000

**Miller Fruit Stand
 Office Building**
CAMDEN HOMES, CHARLESTON'S, FIRE STAR BUILDING
 1801 E. GOLFVIEW ROAD, SUITE 200
 CHARLESTON, MISSISSIPPI 39426



DATE: 200445

DATE: 200445