


EAST ELEVATION
SCALE: 1/8" = 1'-0"

4
A201


- T/ ROOF 859'-6"
- B/ STRUCTURE 848'
- UPPER LEVEL 838'
- KEMPER ELEV. 834'
- LOWER LEVEL 828'

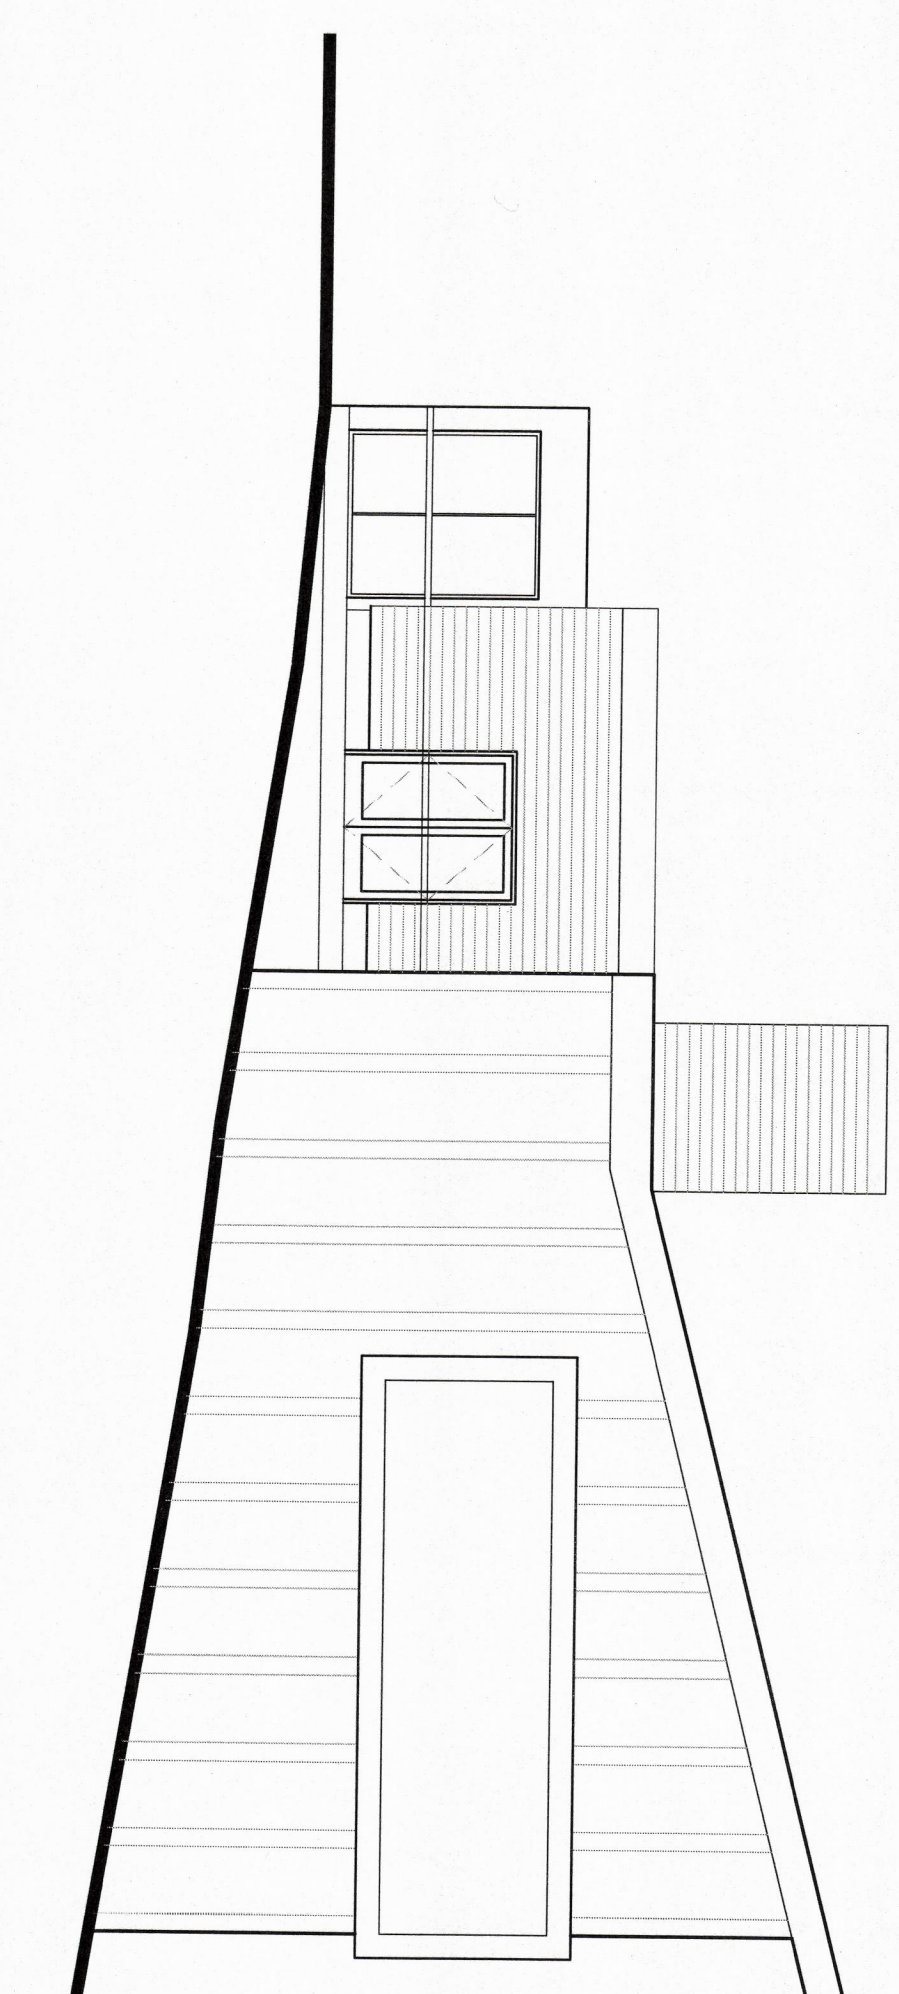

NORTH ELEVATION
SCALE: 1/8" = 1'-0"

3
A201


- T/ ROOF 859'-6"
- B/ STRUCTURE 848'
- UPPER LEVEL 838'
- KEMPER ELEV. 834'
- LOWER LEVEL 828'

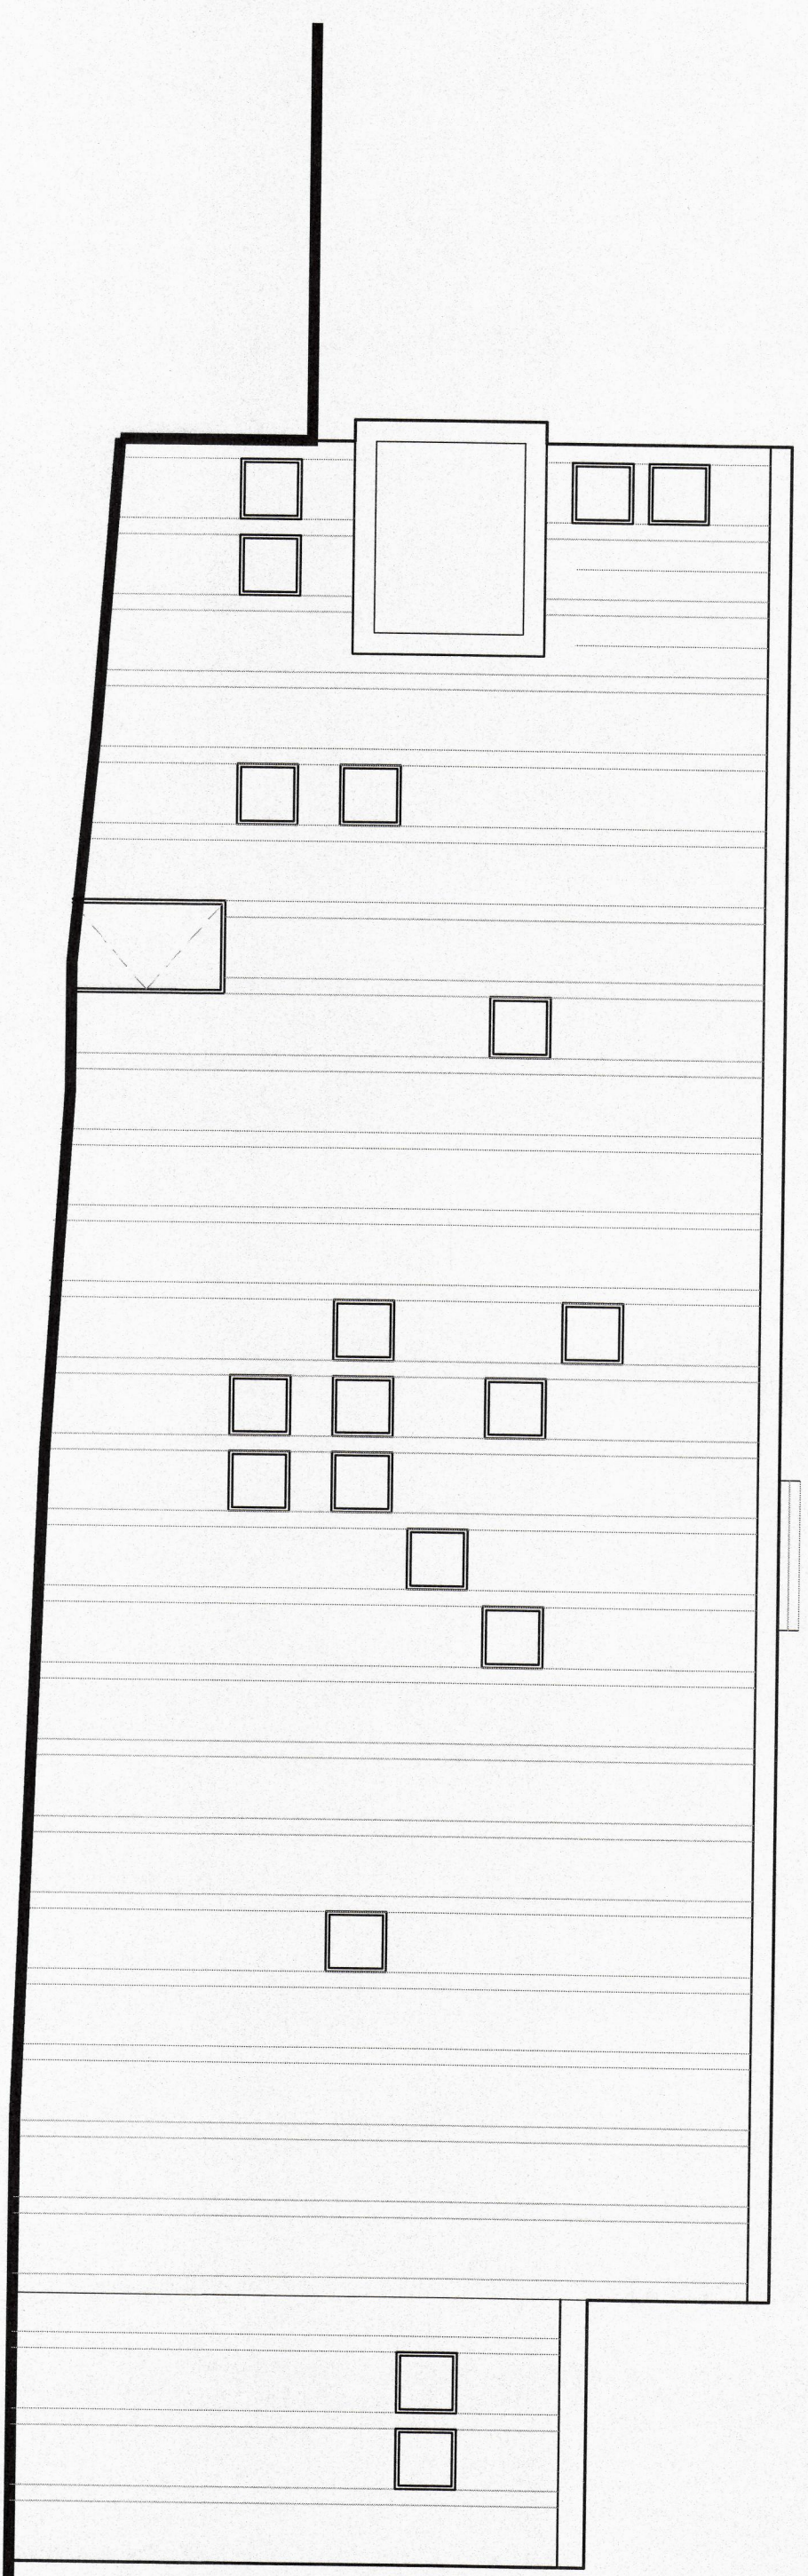

WEST ELEVATION
SCALE: 1/8" = 1'-0"

2
A201

- T/ ROOF 859'-6"
- B/ STRUCTURE 848'
- UPPER LEVEL 838'
- LOWER LEVEL 828'

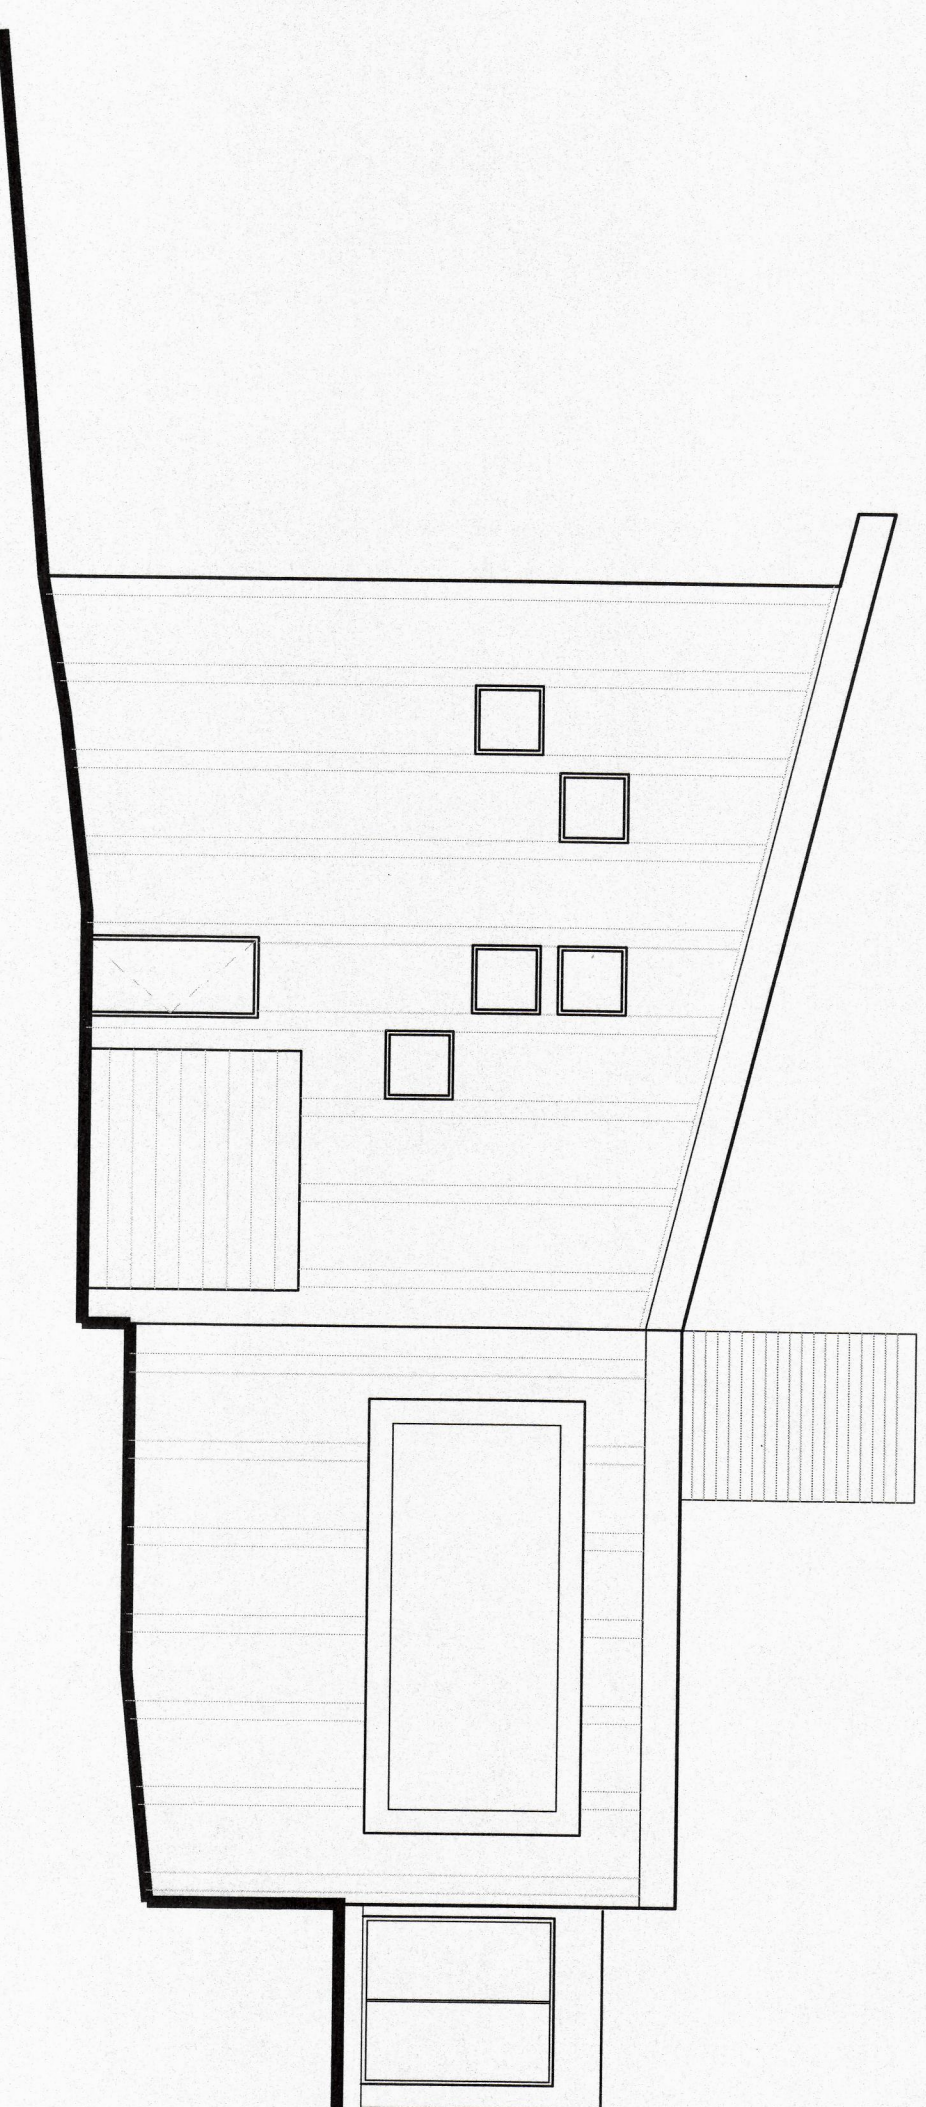


SOUTH ELEVATION
SCALE: 1/8" = 1'-0"

1
A201

- T/ ROOF 859'-6"
- T/ ROOF 851'-0"
- UPPER LEVEL 838'
- LOWER LEVEL 828'

CINCINNATI HILLS CHRISTIAN ACADEMY
New Research & Innovation Center
8283 EAST KEMPER ROAD, CINCINNATI, OH 45249

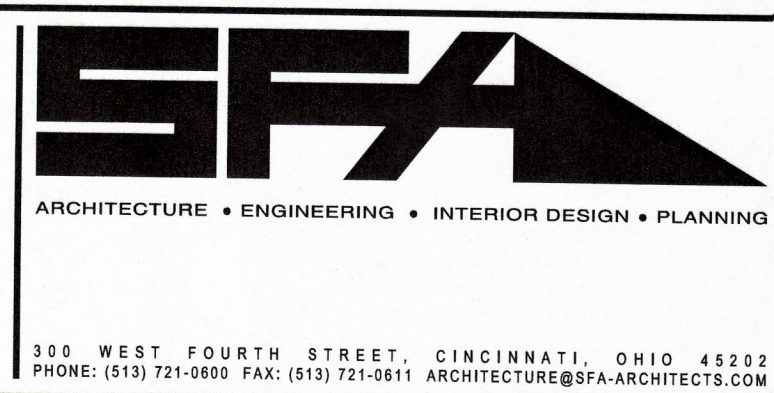

DESIGNED	DATE
ZONING: E2A	10/21/2016
SCALE	
AS NOTED	5/20/12/08
SFA	10/21/2016
SHEET #	

A201