
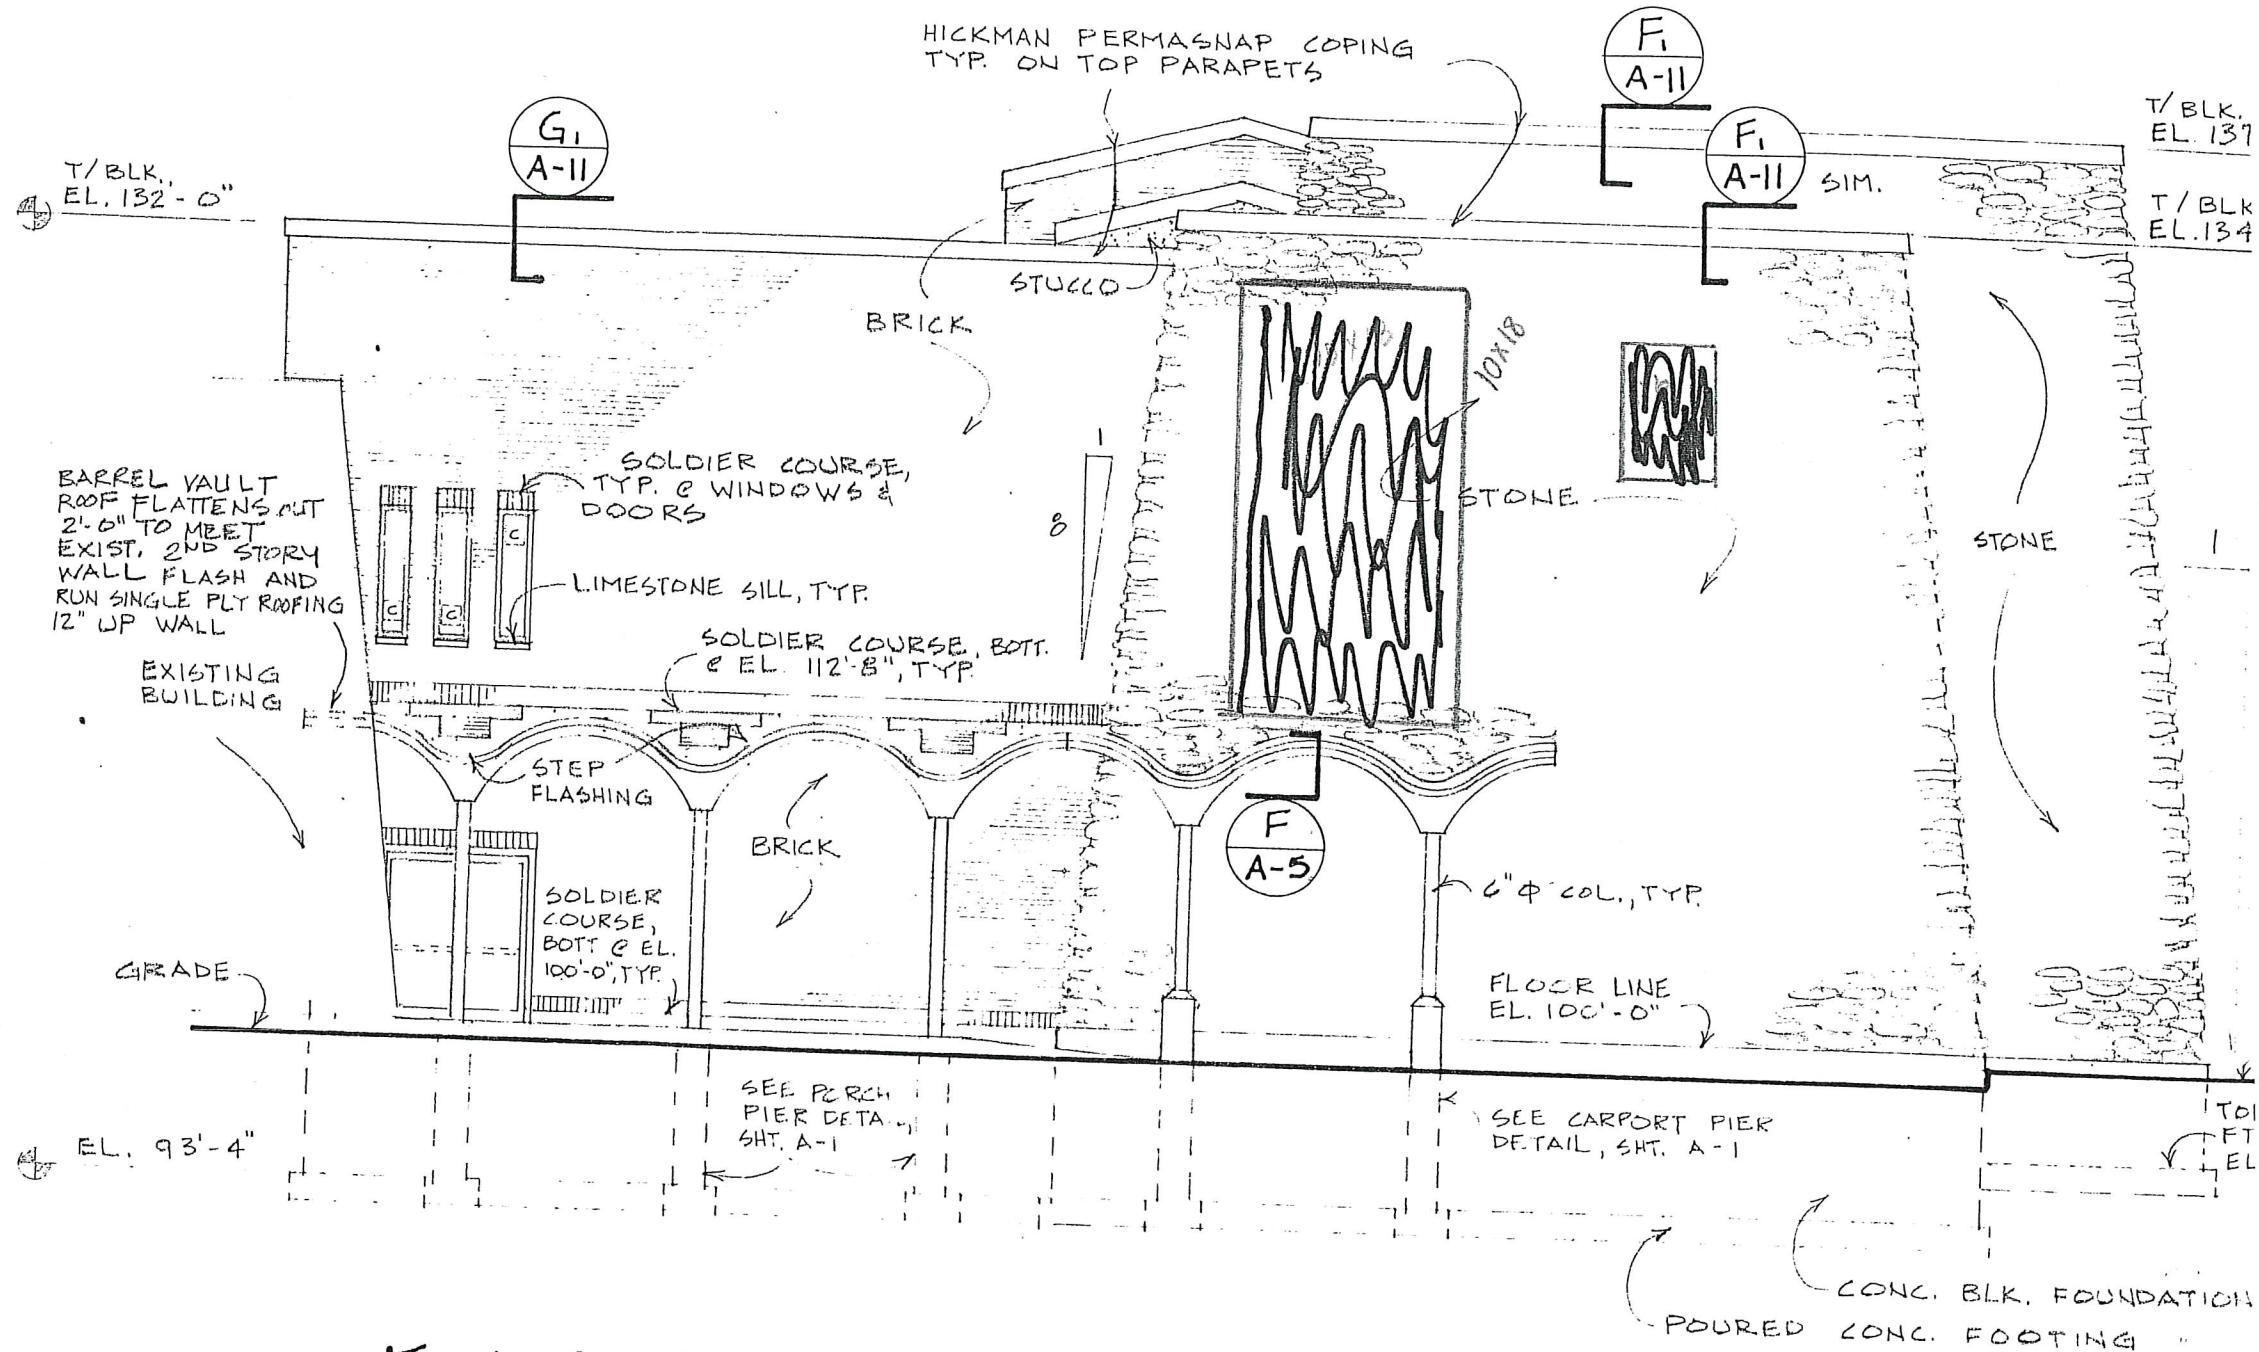


CYCLAMORE TOWNSHIP
 PLANNING & ZONING
 JAN 20 2017
 RECEIVED

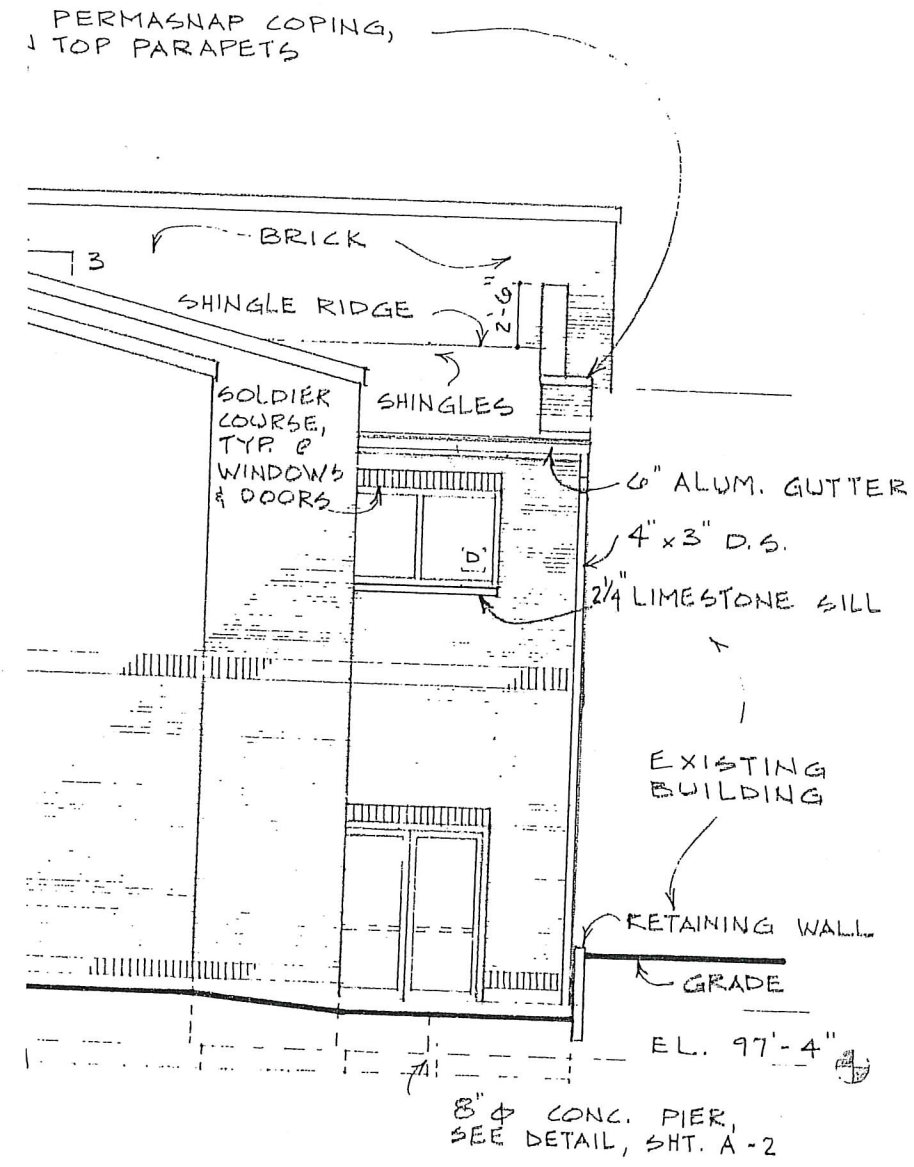

EAST ELEVATION
 SCALE 1/8" = 1'-0"