


Architect:  
**wentzdesign**  
 Michael Wentz, AIA  
 7813 Ted Gregory Lane  
 Suite C  
 Cincinnati, Ohio 45242  
 Phone (513) 745-0420  
 mike@wentzdesign.com

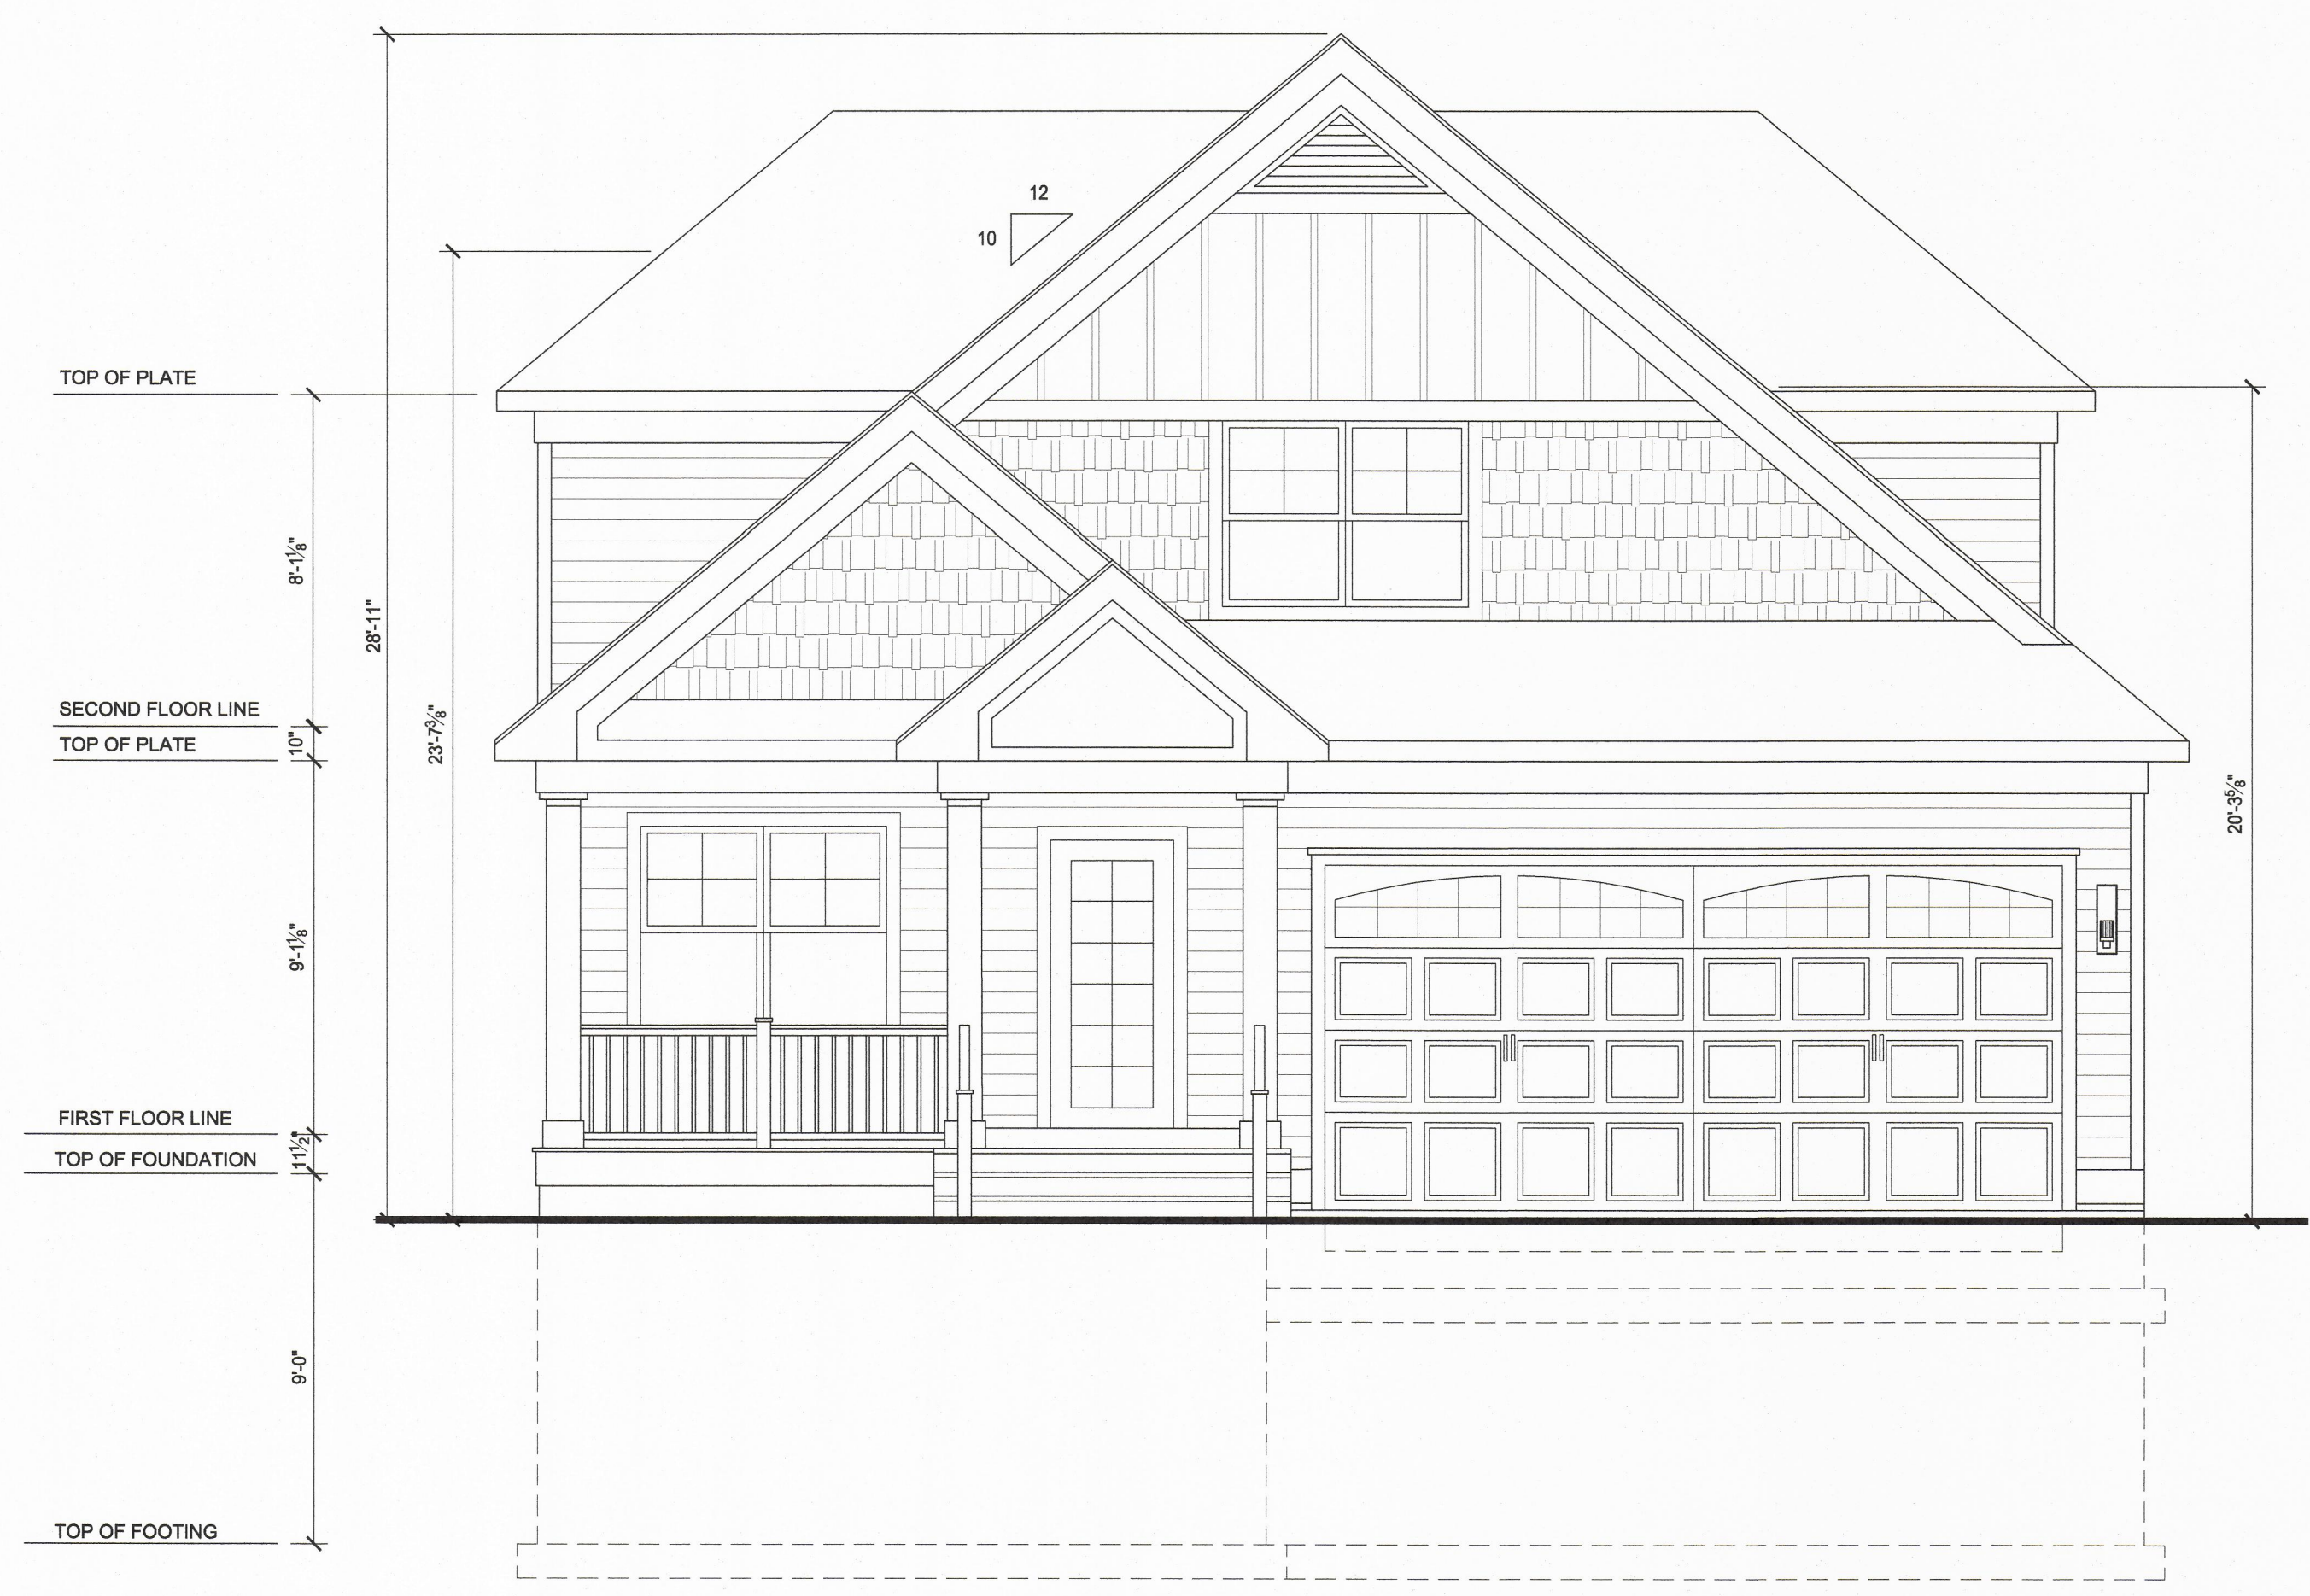


**Front Elevation**  
 Scale: 1/4" = 1'-0"



**Side Elevation**  
 Scale: 3/16" = 1'-0"



**Side Elevation**  
 Scale: 3/16" = 1'-0"

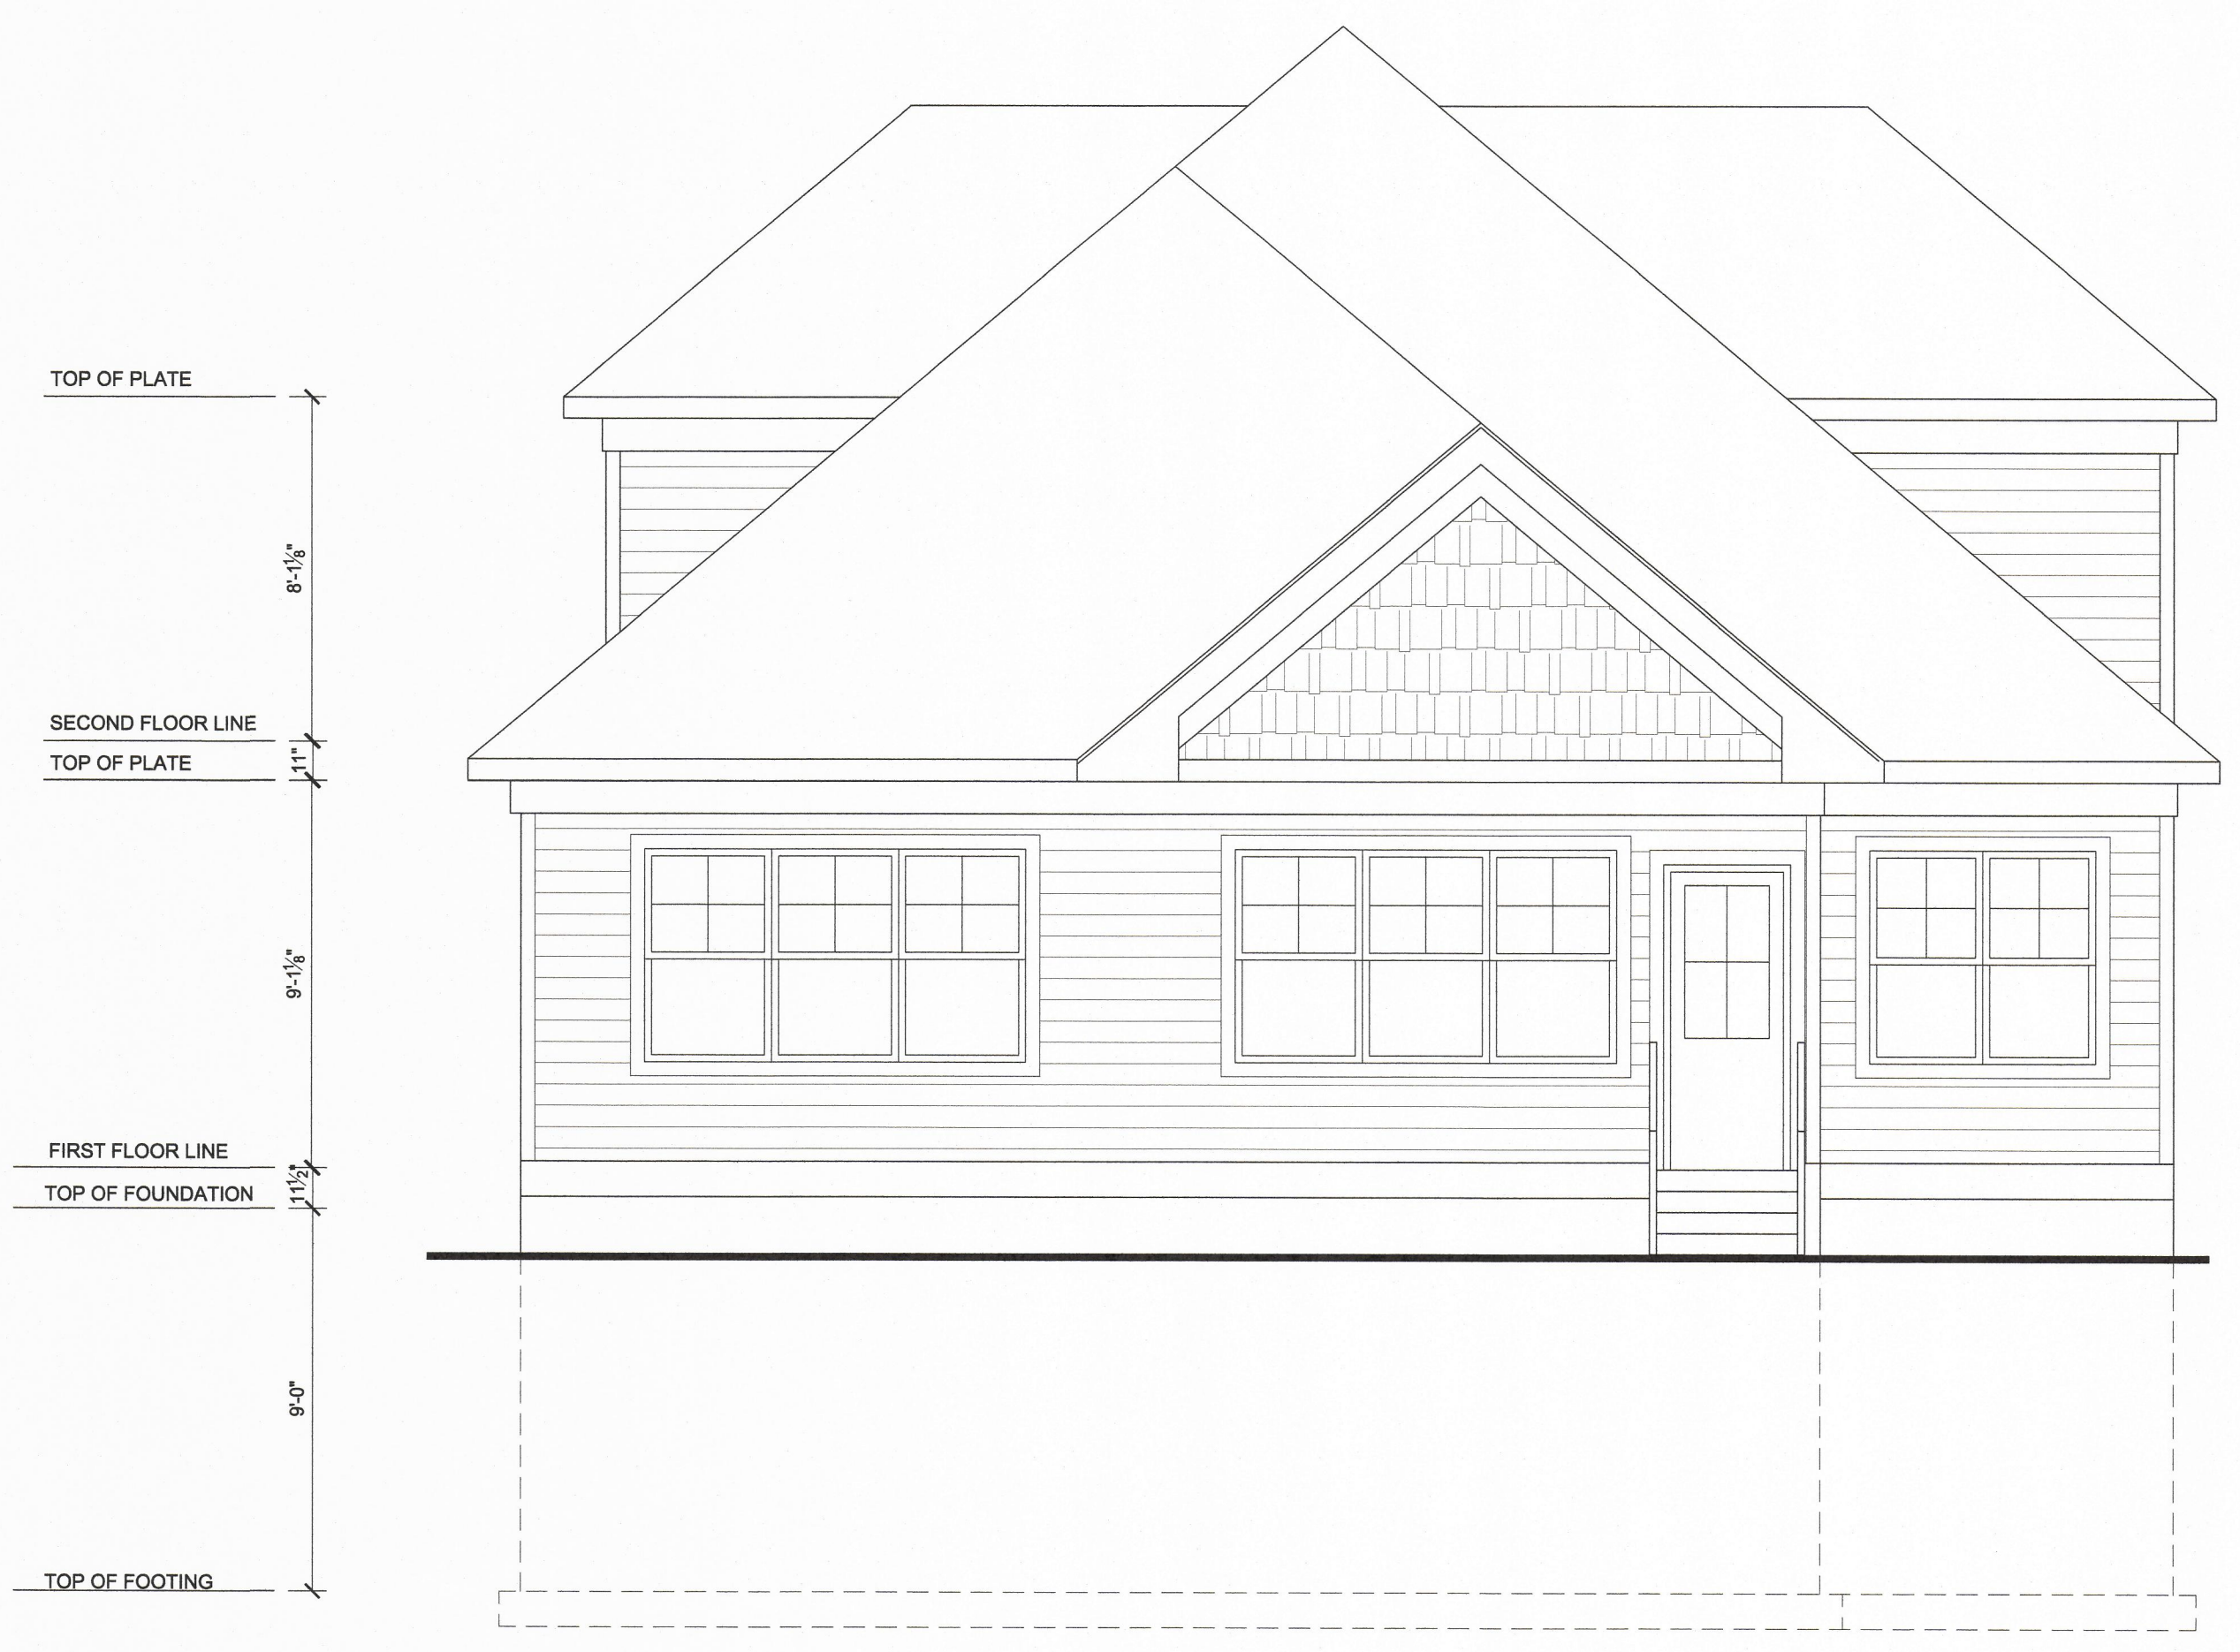

**Rear Elevation**  
 Scale: 1/4" = 1'-0"

THIS DRAWING IS THE PRODUCT AND THE EXCLUSIVE PROPERTY OF WENTZDESIGN. NEITHER THE DOCUMENT, NOR THE INFORMATION IT CONTAINS MAY BE USED FOR OTHER THAN THE SPECIFIC PROJECT FOR WHICH IT WAS PREPARED WITHOUT THE EXPLICIT WRITTEN AUTHORIZATION OF WENTZDESIGN.

5	4	3	2	1	ITEM	ISSUED FOR PERMIT	ISSUE	DATE
								1/23/17

**Meranus Residence**  
 7135 Hosbrook Road  
 Cincinnati, Ohio 45243  
 Elevations

DRAWN BY: MJW  
 JOB NO:  
 DATE: JAN 23, 2017  
 DRAWING NO:

**A3.0**