



THIS DRAWING IS THE PRODUCT AND THE EXCLUSIVE PROPERTY OF WENTZDESIGN. NEITHER THE DOCUMENT NOR THE INFORMATION IT CONTAINS MAY BE USED FOR OTHER THAN THE SPECIFIC PROJECT FOR WHICH IT WAS PREPARED WITHOUT THE EXPLICIT WRITTEN AUTHORIZATION OF WENTZDESIGN.

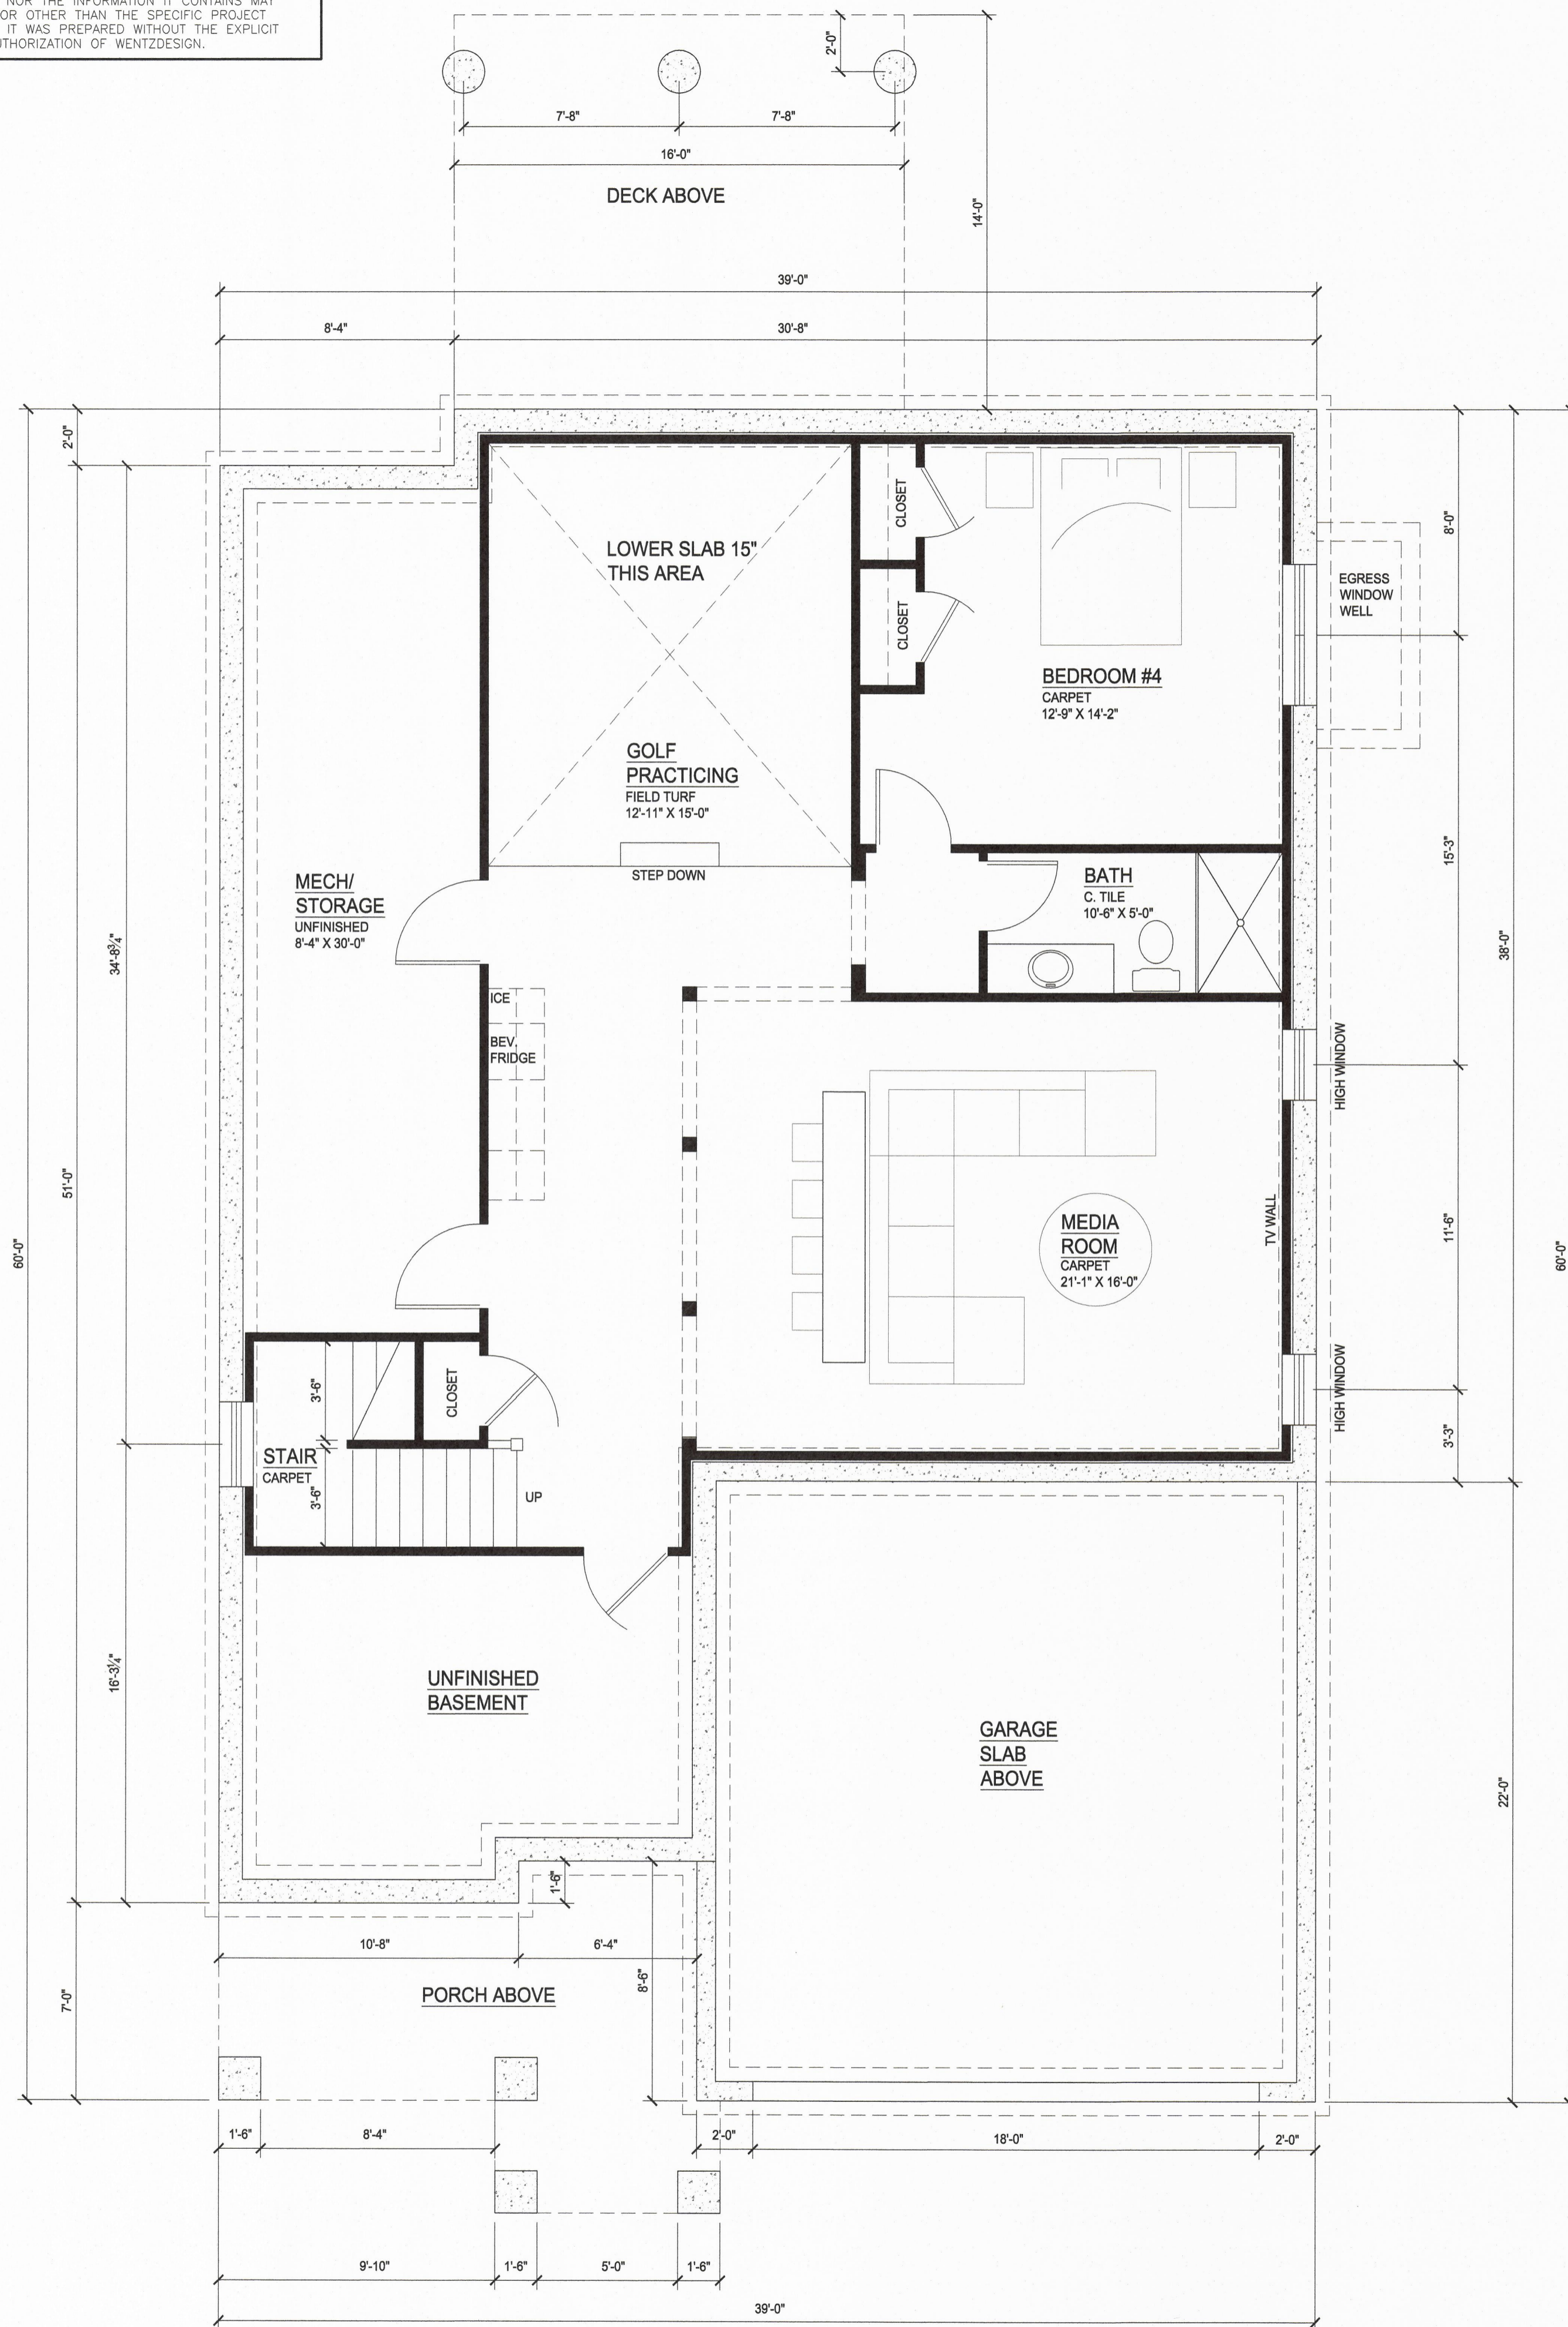

Foundation Plan
Scale: 1/4" = 1'-0"

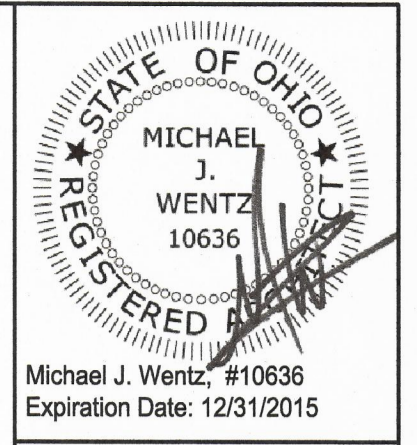


Architect:
wentzdesign
Michael Wentz, AIA
7813 Ted Gregory Lane
Suite C
Cincinnati, Ohio 45242
Phone (513) 745-0420
mike@wentzdesign.com

ITEM	ISSUE	DATE
5		
4		
3		
2	ISSUED FOR PERMIT	1/23/17
1		

Meranus Residence
7135 Hosbrook Road
Cincinnati, Ohio 45243
Foundation Plan, First Floor Plan

DRAWN BY: MJW
JOB NO:
DATE: JAN 23, 2017
DRAWING NO:

A1.0

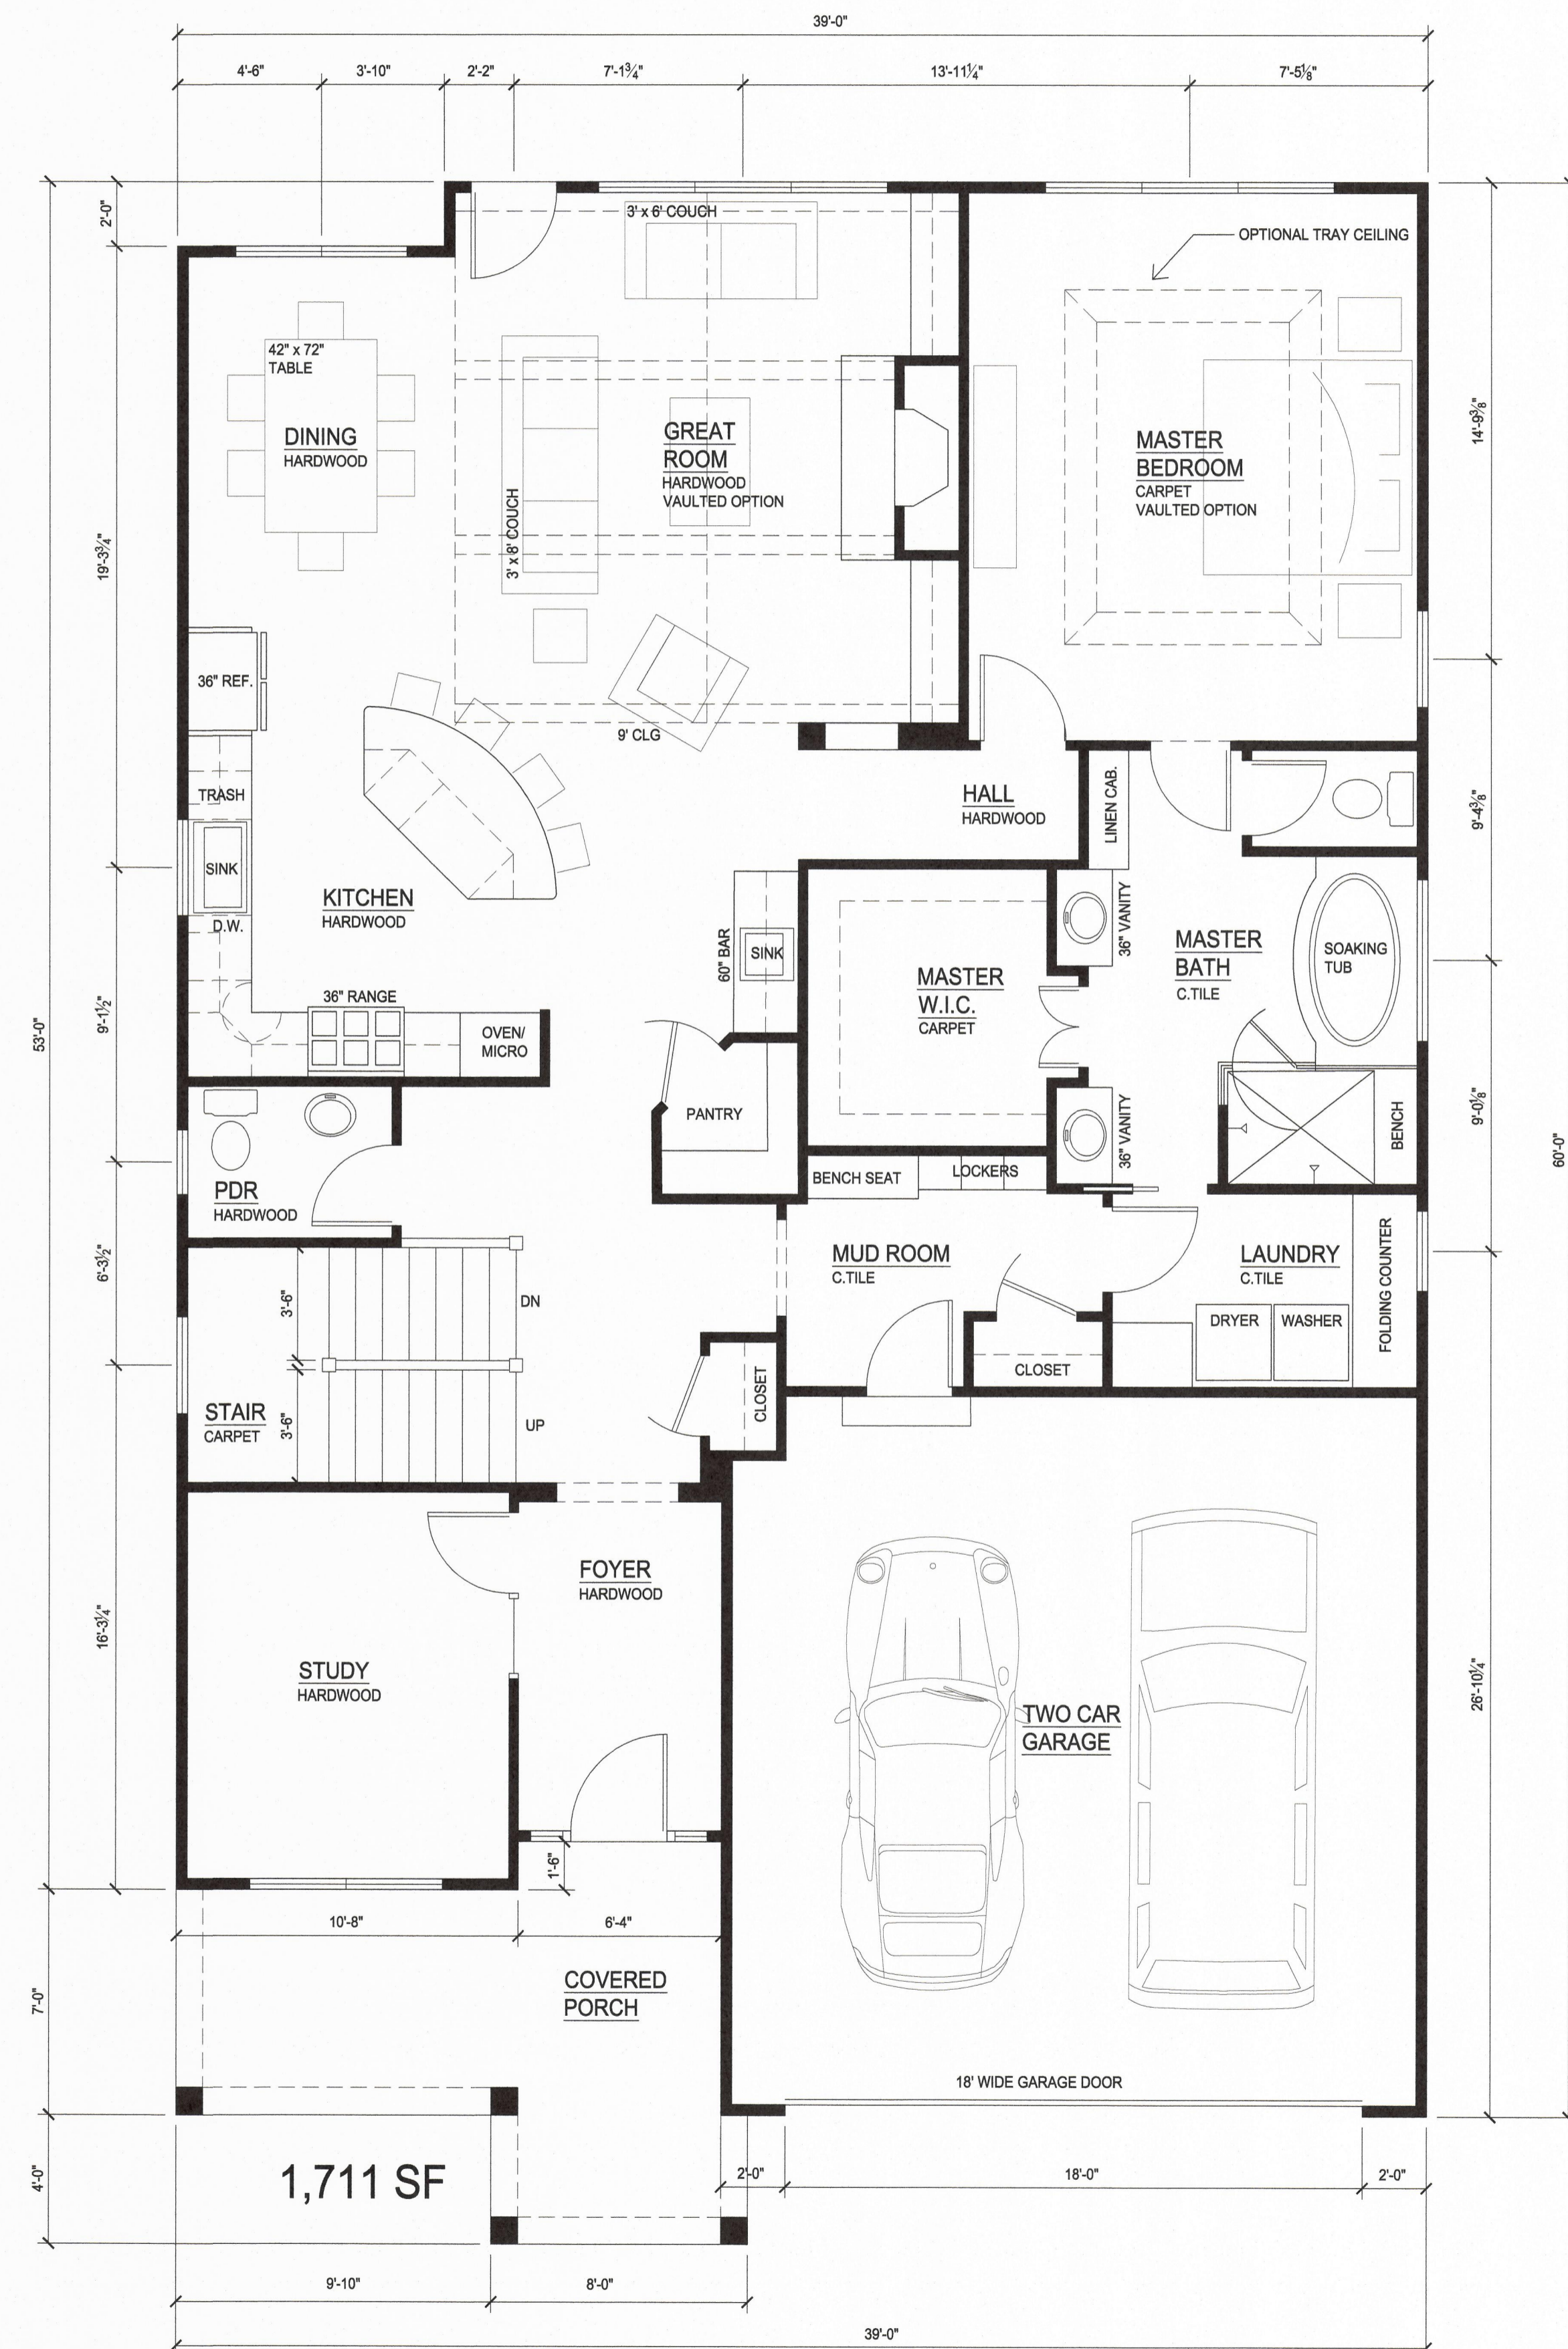

First Floor Plan
Scale: 1/4" = 1'-0"