



THIS DRAWING IS THE PRODUCT AND THE EXCLUSIVE PROPERTY OF WENTZDESIGN. NEITHER THE DOCUMENT, NOR THE INFORMATION IT CONTAINS, MAY BE USED FOR OTHER THAN THE SPECIFIC PROJECT FOR WHICH IT WAS PREPARED WITHOUT THE EXPLICIT WRITTEN AUTHORIZATION OF WENTZDESIGN.

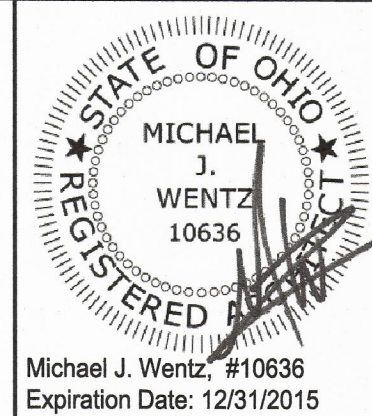


Architect:
wentzdesign
 Michael Wentz, AIA
 7813 Ted Gregory Lane
 Suite C
 Cincinnati, Ohio 45242
 Phone (513) 745-0420
 mike@wentzdesign.com

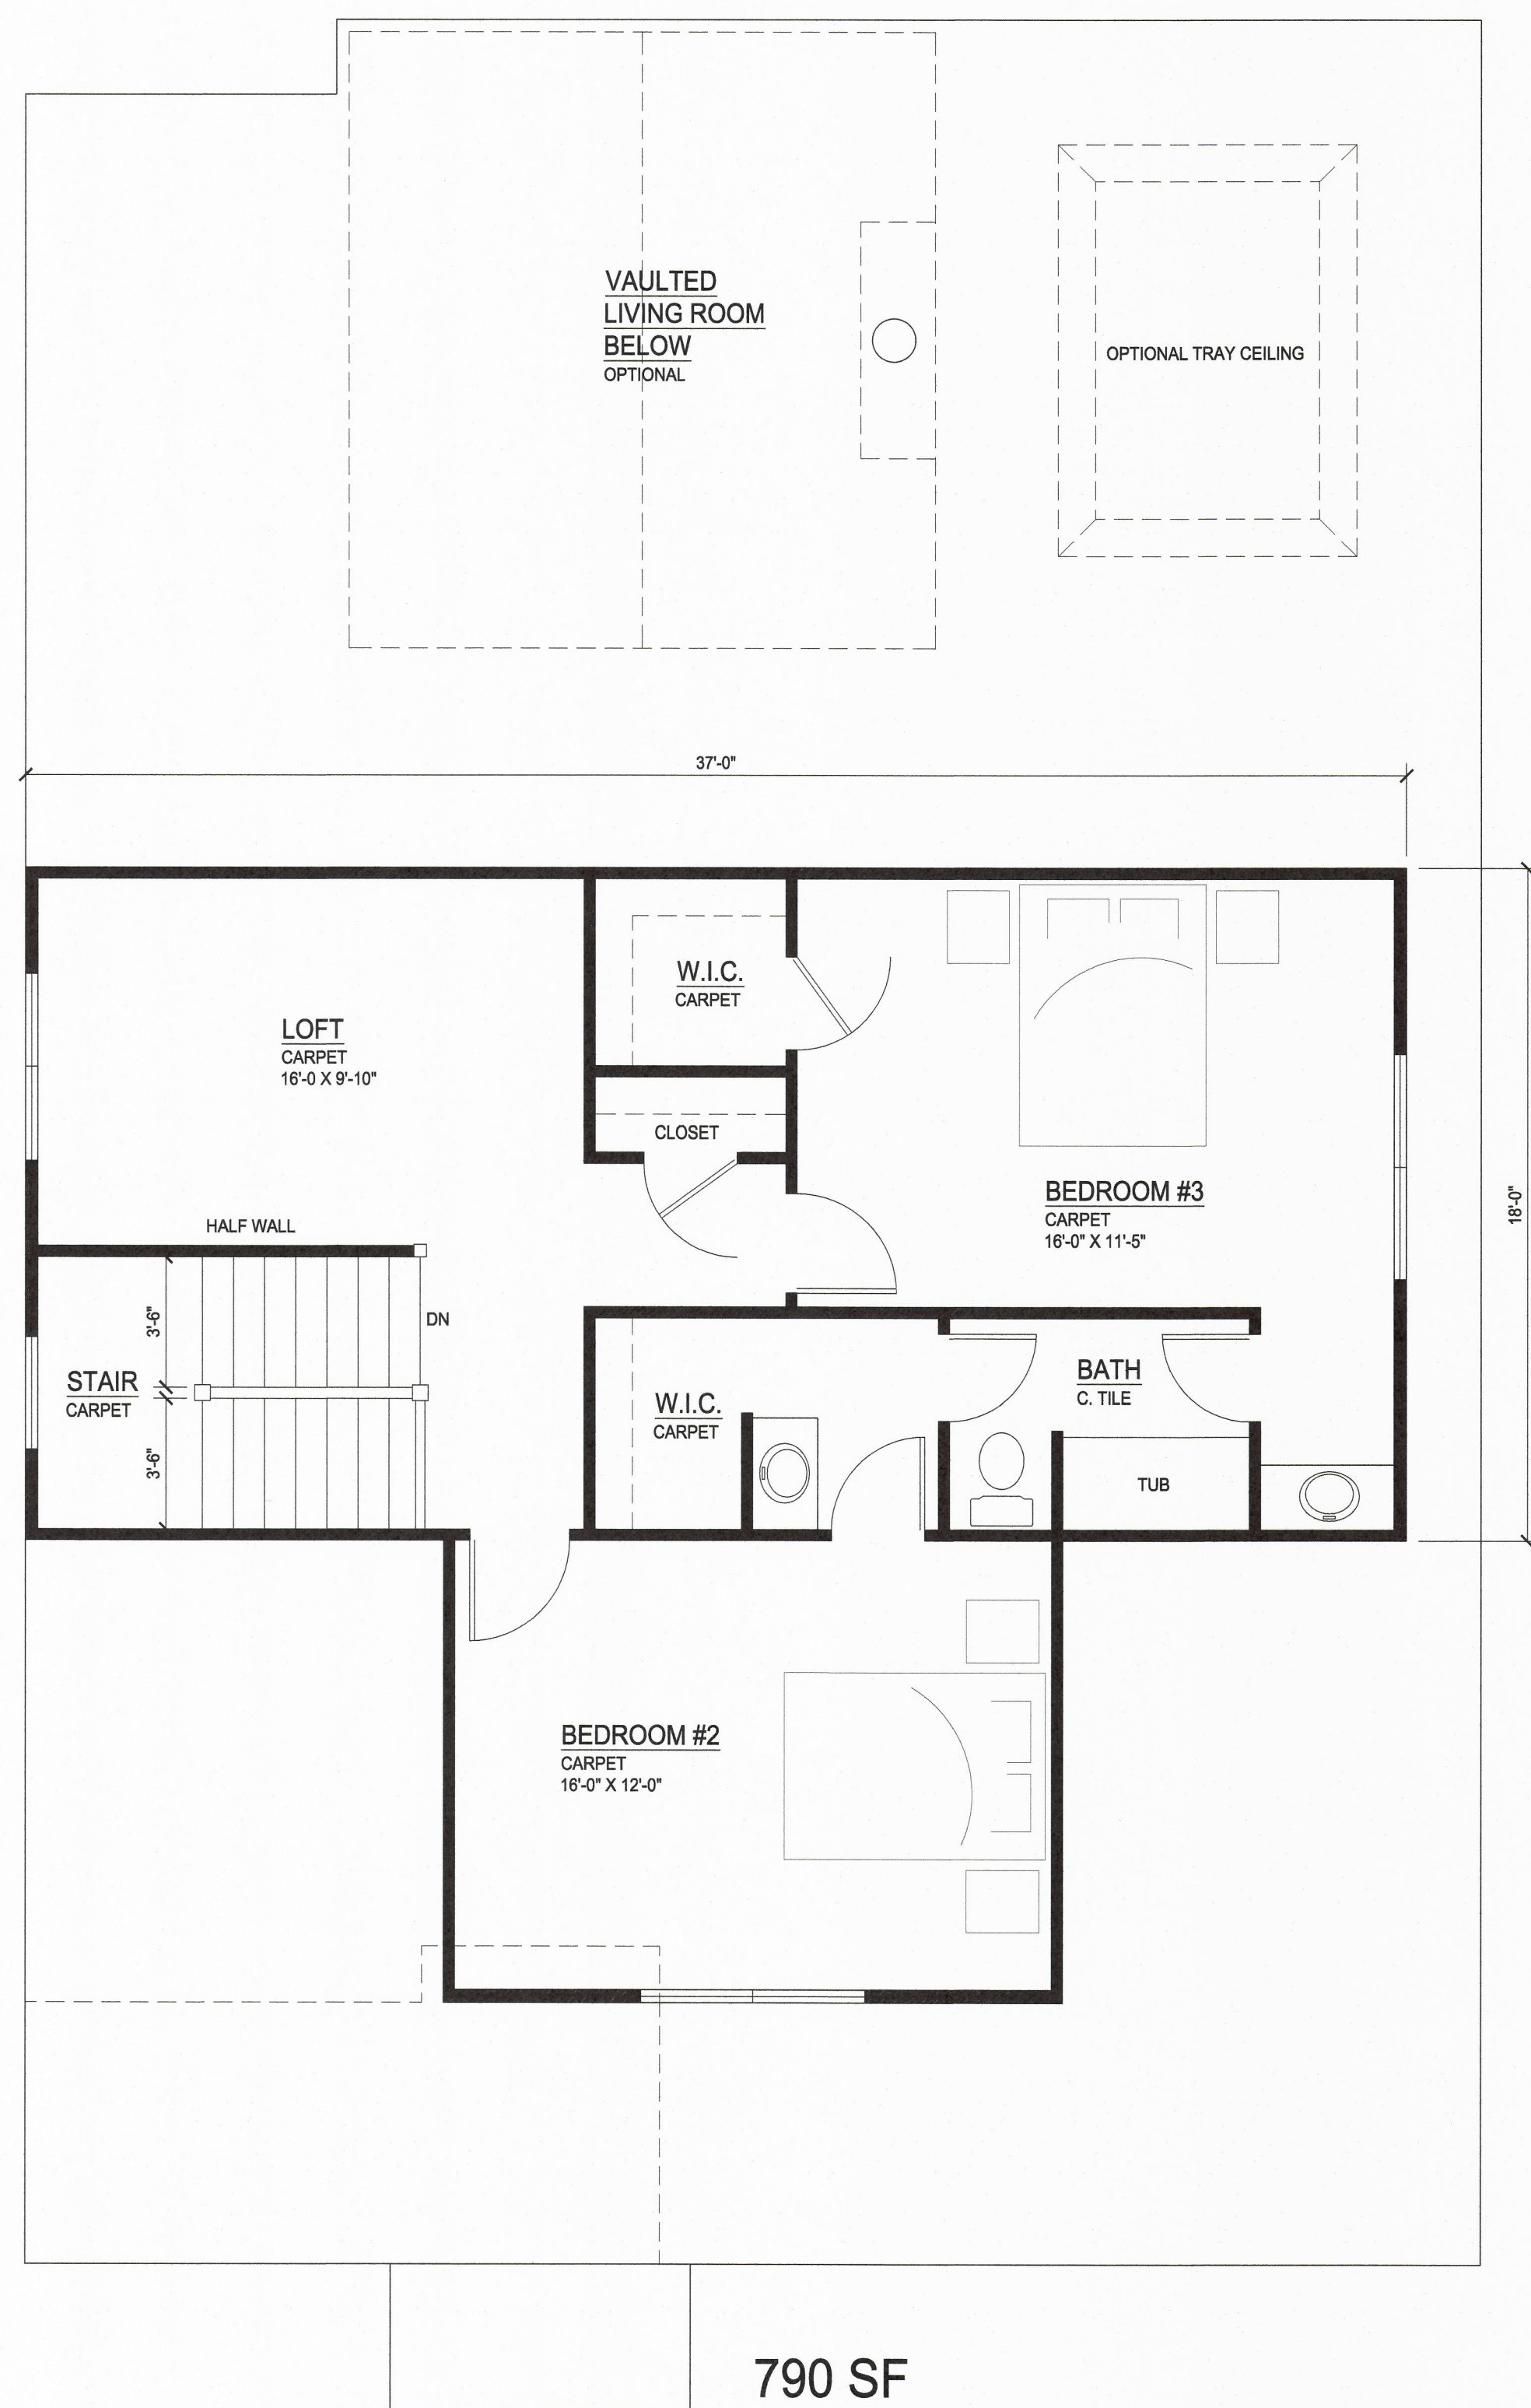

Second Floor Plan

Scale: 1/4" = 1'-0"

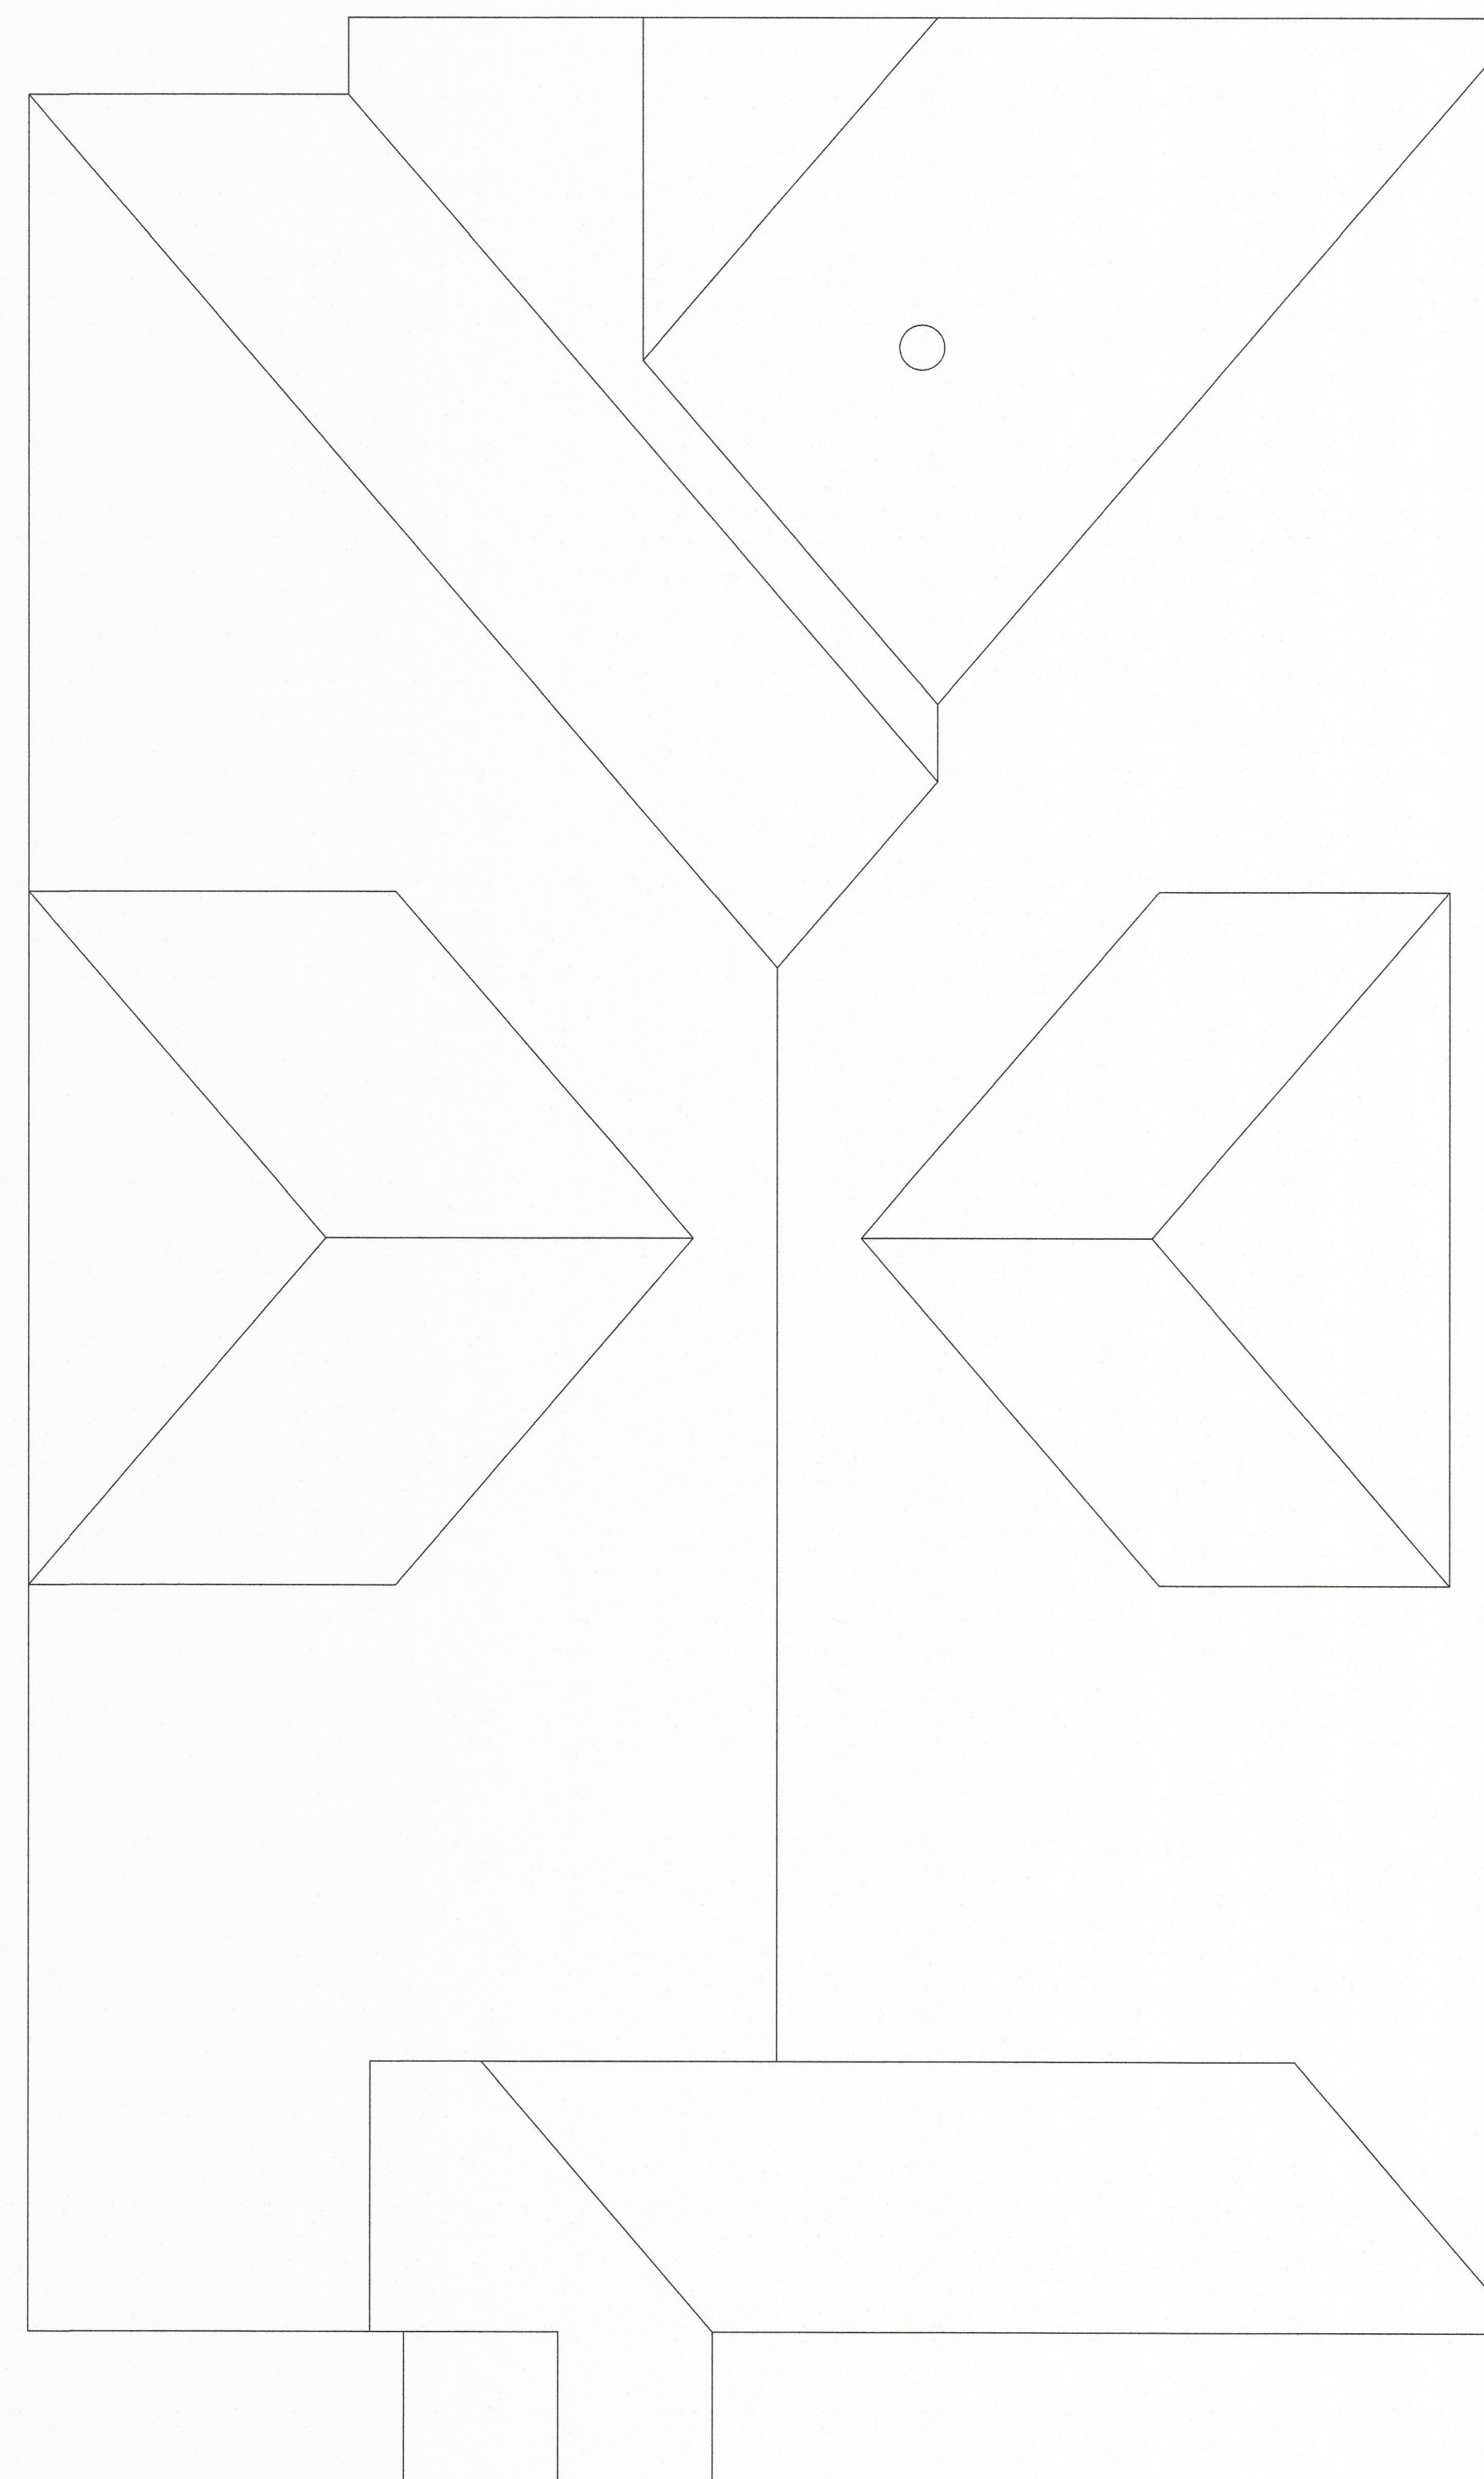

Roof Plan

Scale: 1/4" = 1'-0"

ITEM	ISSUE	DATE
5		
4		
3		
2	ISSUED FOR PERMIT	1/23/17
1		

Meranus Residence
 7135 Hosbrook Road
 Cincinnati, Ohio 45243
 Second Floor Plan, Roof Plan

DRAWN BY: MJW

JOB NO:

DATE: JAN 23, 2017

DRAWING NO:

A2.0