


THIS DOCUMENT AND THE IDEAS AND DESIGNS INCORPORATED THEREIN IS THE PROPERTY OF K4 ARCHITECTURE, L.L.C. AND IS NOT TO BE USED, IN WHOLE OR IN PART, FOR ANY OTHER PROJECT WITHOUT THE WRITTEN AUTHORIZATION OF K4 ARCHITECTURE, L.L.C. COPYRIGHT 2010. K4 ARCHITECTURE, L.L.C. ALL RIGHTS RESERVED.
 File Location: X:\2010 Projects\2010 K4 Architecture\10-2055 FFB Redstone of Kenwood - 02-15-11.dwg Plot Date: Apr. 12, 2011 11:33am


FINISH LEGEND:

- (M1) CONCEALED FASTENER METAL PANEL - CUSTOM COLOR - FFB CORPORATE YELLOW - "GREENWOOD BEIGE"
- (M2) METAL PANEL - CUSTOM COLOR - BLUE PANTONE 285-C (FRONT AND REAR PANEL, THIS LOCATION ONLY) TO BE FACTORY FINISHED OR POST-PAINTED BY CONTRACTOR IN A CONTROLLED ENVIRONMENT
- (M3) METAL PANEL - CLEAR ANODIZED
- (M4) METAL PANEL - DARK BRONZE
- (M5) METAL CEILING PANEL - ANODIZED ALUMINUM - FIRESTONE UNA CLAD UC-500
- (BR1) FIELD BRICK - BR-1 - BELDEN BRICK - #661 SMOOTH A 07-47 - SEE SPECIFICATIONS AND EXTERIOR FINISH SCHEDULE A203
- (BR2) ACCENT BRICK - BR-2 - BELDEN BRICK - GRAYSTONE VELOUR A 05-09 - SEE SPECIFICATIONS AND EXTERIOR FINISH SCHEDULE A203
- (CMU) CMU WINGSOOT - CMU1 - BURNISHED BLOCK, GRAND BLANC CEMENT - BOARDMAN. SEE SPECIFICATIONS AND EXTERIOR FINISH SCHEDULE A203
- (EFS) EIFS - CUSTOM COLOR TO MATCH FIELD BRICK.
- (CST1) CAST STONE 1 WATER TABLE OR WINDOW SILL
- (SIGN1) SIGN 1 - ILLUMINATED SIGN - OWNER PROVIDED SIGNAGE <= 128 SF (13'-0" LINEAL FT.) AS SHOWN APPROX. 25 SF
- (SIGN2) SIGN 2 - ILLUMINATED SIGN - OWNER PROVIDED SIGN <= 128 SQ.FT. (18'-10" LINEAL FT.) AS SHOWN APPROX. 40 SF

NOTE: INDICATED AREAS ARE CONSISTENT ON ALL ELEVATIONS.

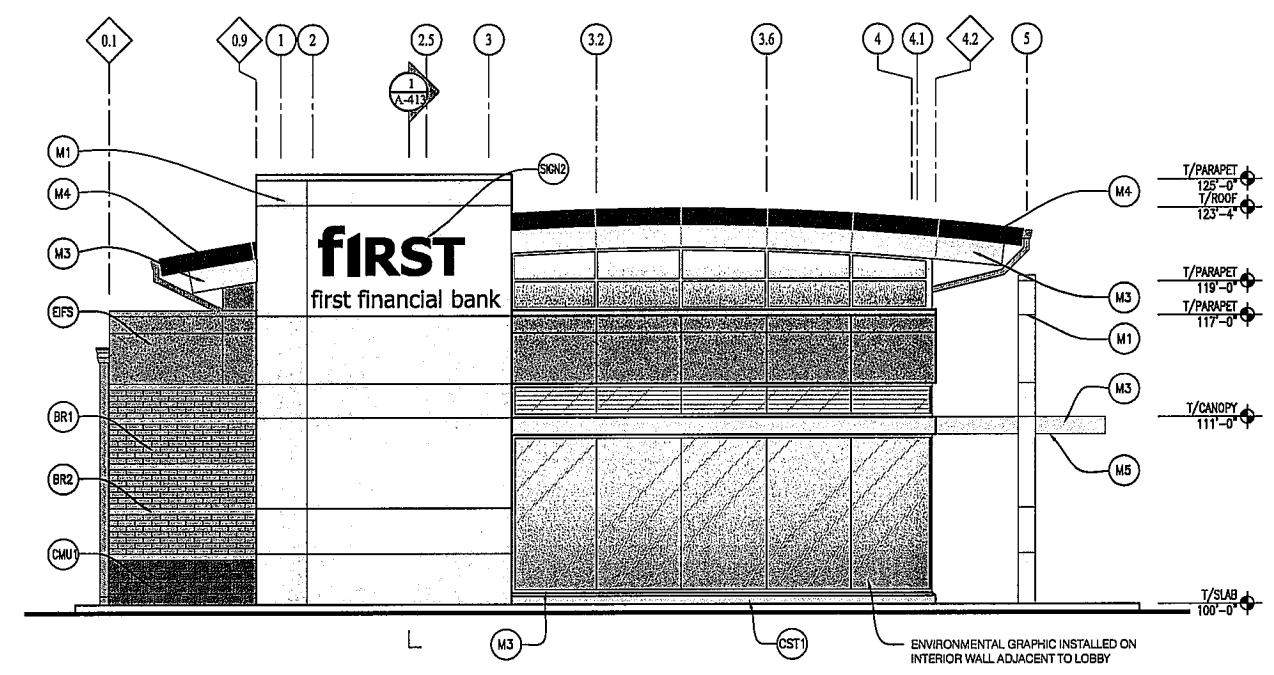

2 ELEVATION
A201 SCALE: 3/16" = 1'-0"

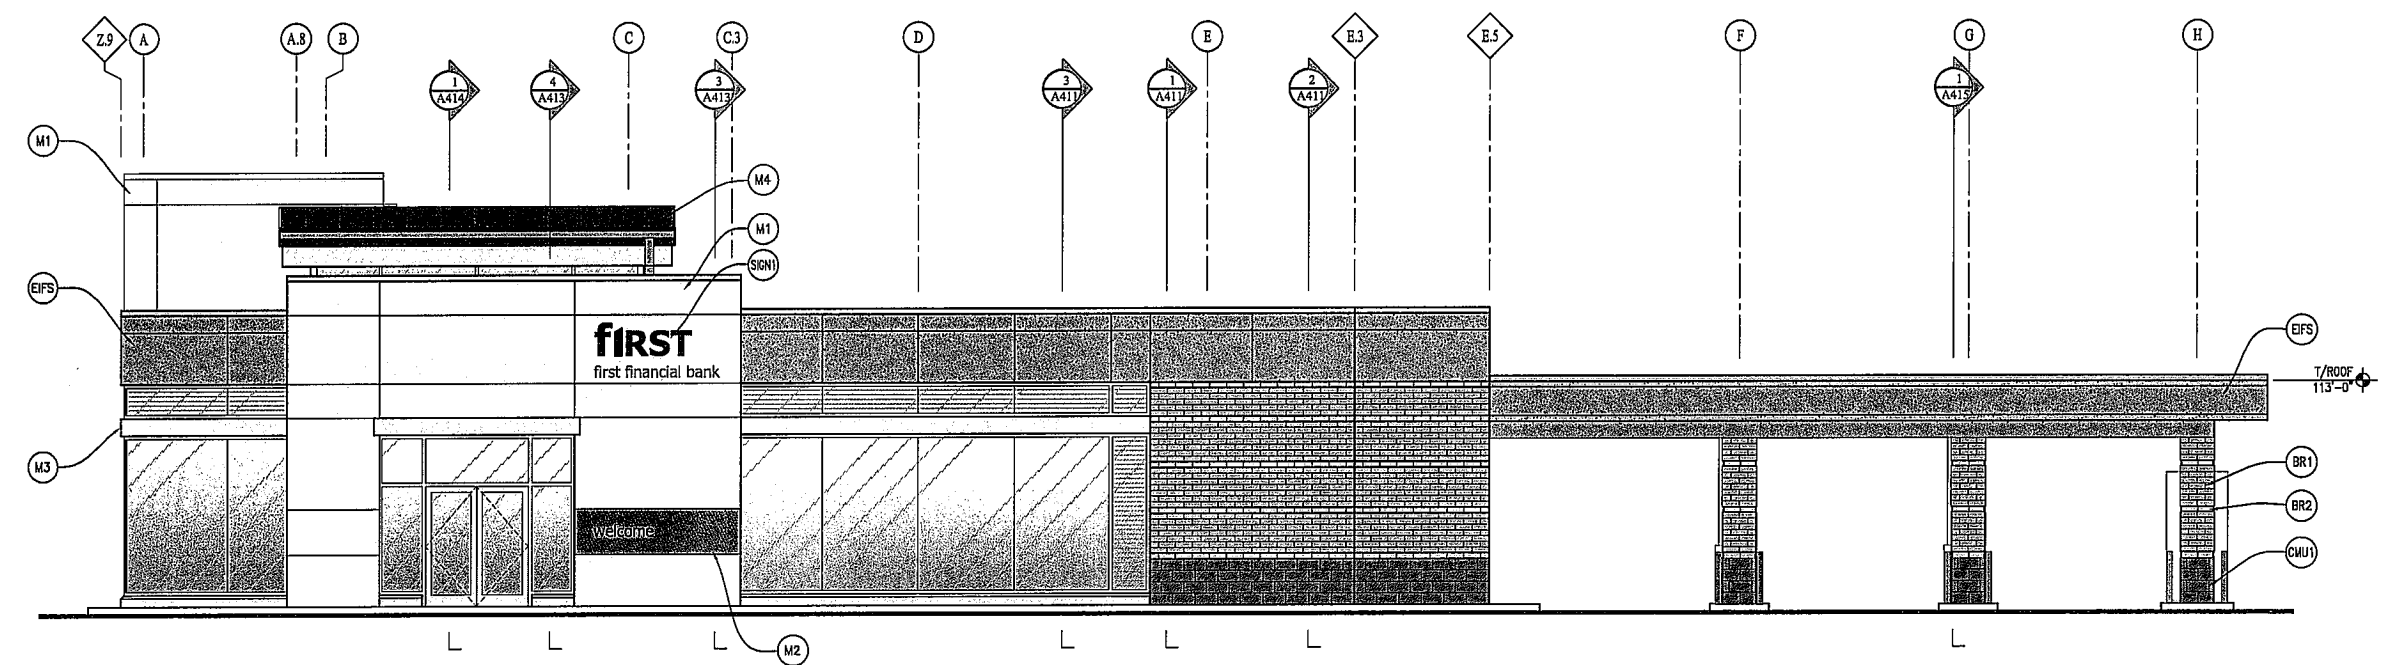

1 ELEVATION
A201 SCALE: 3/16" = 1'-0"

K4 ARCHITECTURE, LLC
 555 East Street
 Cincinnati, Ohio 45203
 Tel: (513) 455-5005
 Fax: (513) 455-5008
 Website: www.k4places.com
 Email: info@k4places.com

PROPOSED RETAIL BANKING CENTER
 for:
first Redstone of Kenwood Branch
 Montgomery Road
 Cincinnati, Ohio
first first financial bank

| REVISIONS / SUBMISSIONS | | |
|-------------------------|-------------|------|
| NO. | DESCRIPTION | DATE |
| | | |
| | | |
| | | |
| | | |
| | | |
| | | |
| | | |
| | | |
| | | |
| | | |

EXTERIOR ELEVATIONS

Drawn By: MLK, SDS
 Scale: AS NOTED
 Job No.: 10-2055

A201