




SHIPPING DOCK EXISTING
ADDITION

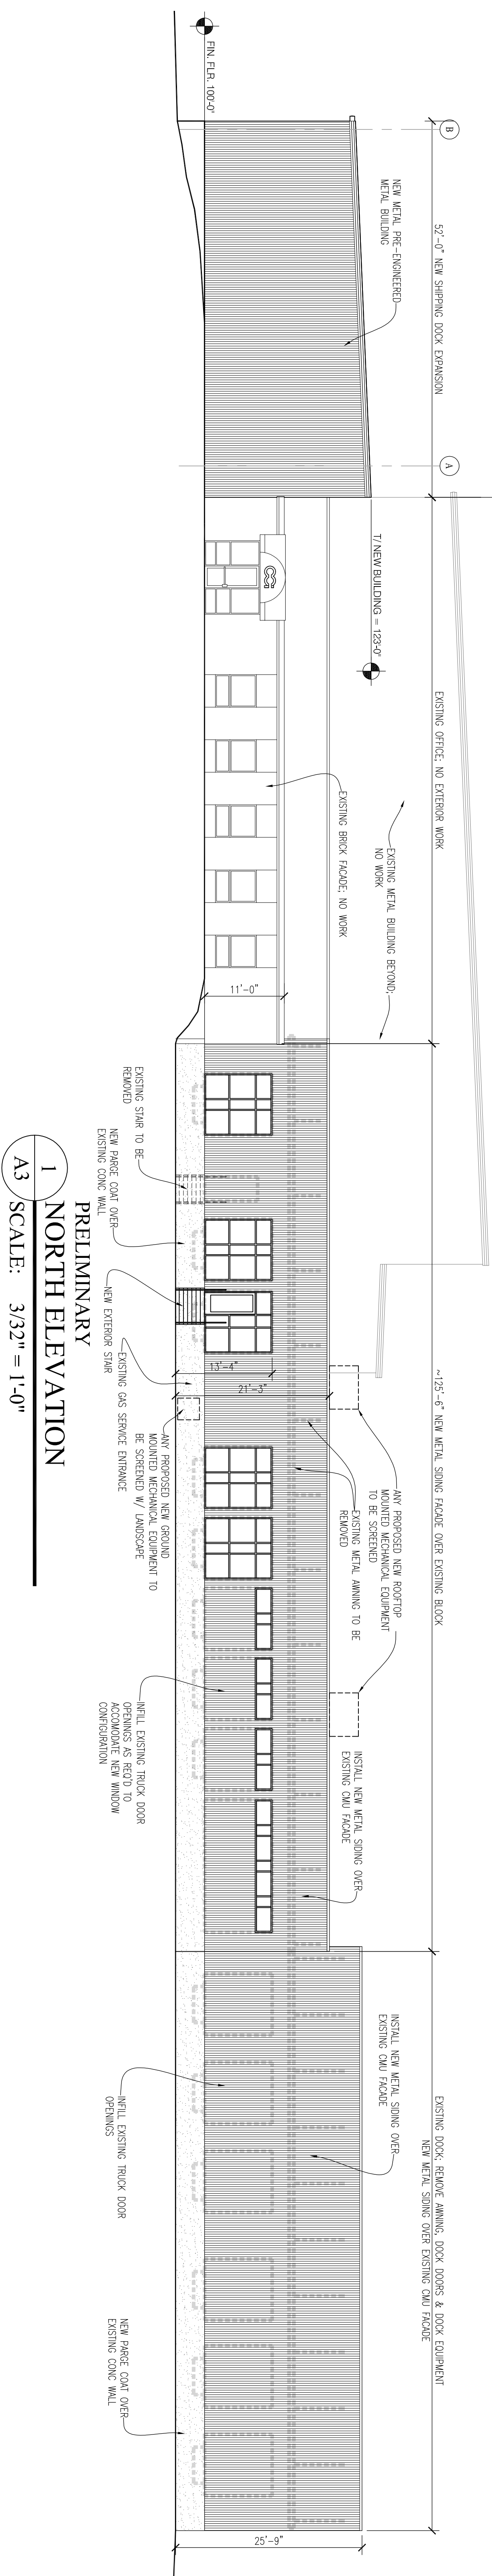

1
PRELIMINARY
NORTH ELEVATION
SCALE: 3/32" = 1'-0"

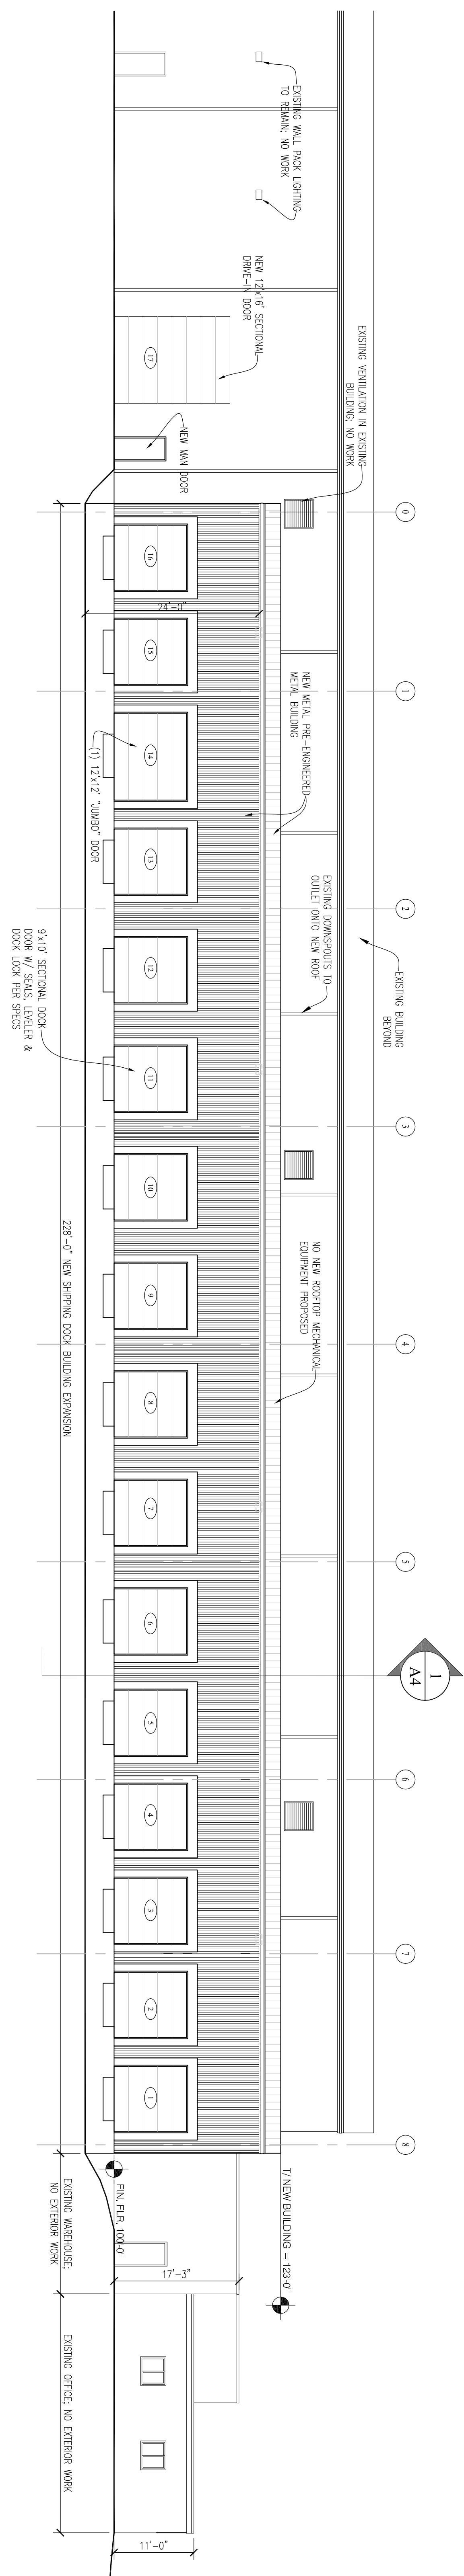

2
PRELIMINARY
EAST ELEVATION
SCALE: 3/32" = 1'-0"

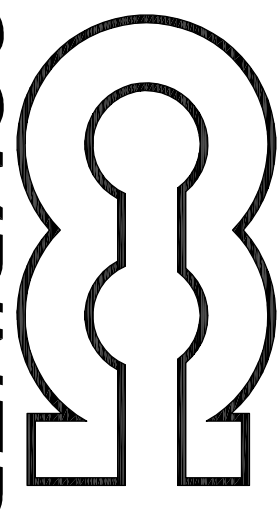

**COMBINED
CONTAINERBOARD**

COMBINED CONTAINERBOARD, INC

7741 SCHOOL ROAD CINCINNATI, OH 45249

FILE LOCATION: Y:\GIBBERT\Current Projects\11-1026-Combined Containerboard Design - PLOT DATE: Jun 17, 2011 10:21 AM
FILENAME: 11-1026-CC-1-FloorPlan&Elevations--06-10-11.dwg

A-3

K4 CONSTRUCTION, LLC
555 Chest Street
Cincinnati, Ohio 45203
Tel: (513) 455-5000
Fax: (513) 455-5008

