


COMBINED CONTAINERBOARD, INC
7741 SCHOOL ROAD CINCINNATI, OH 45249

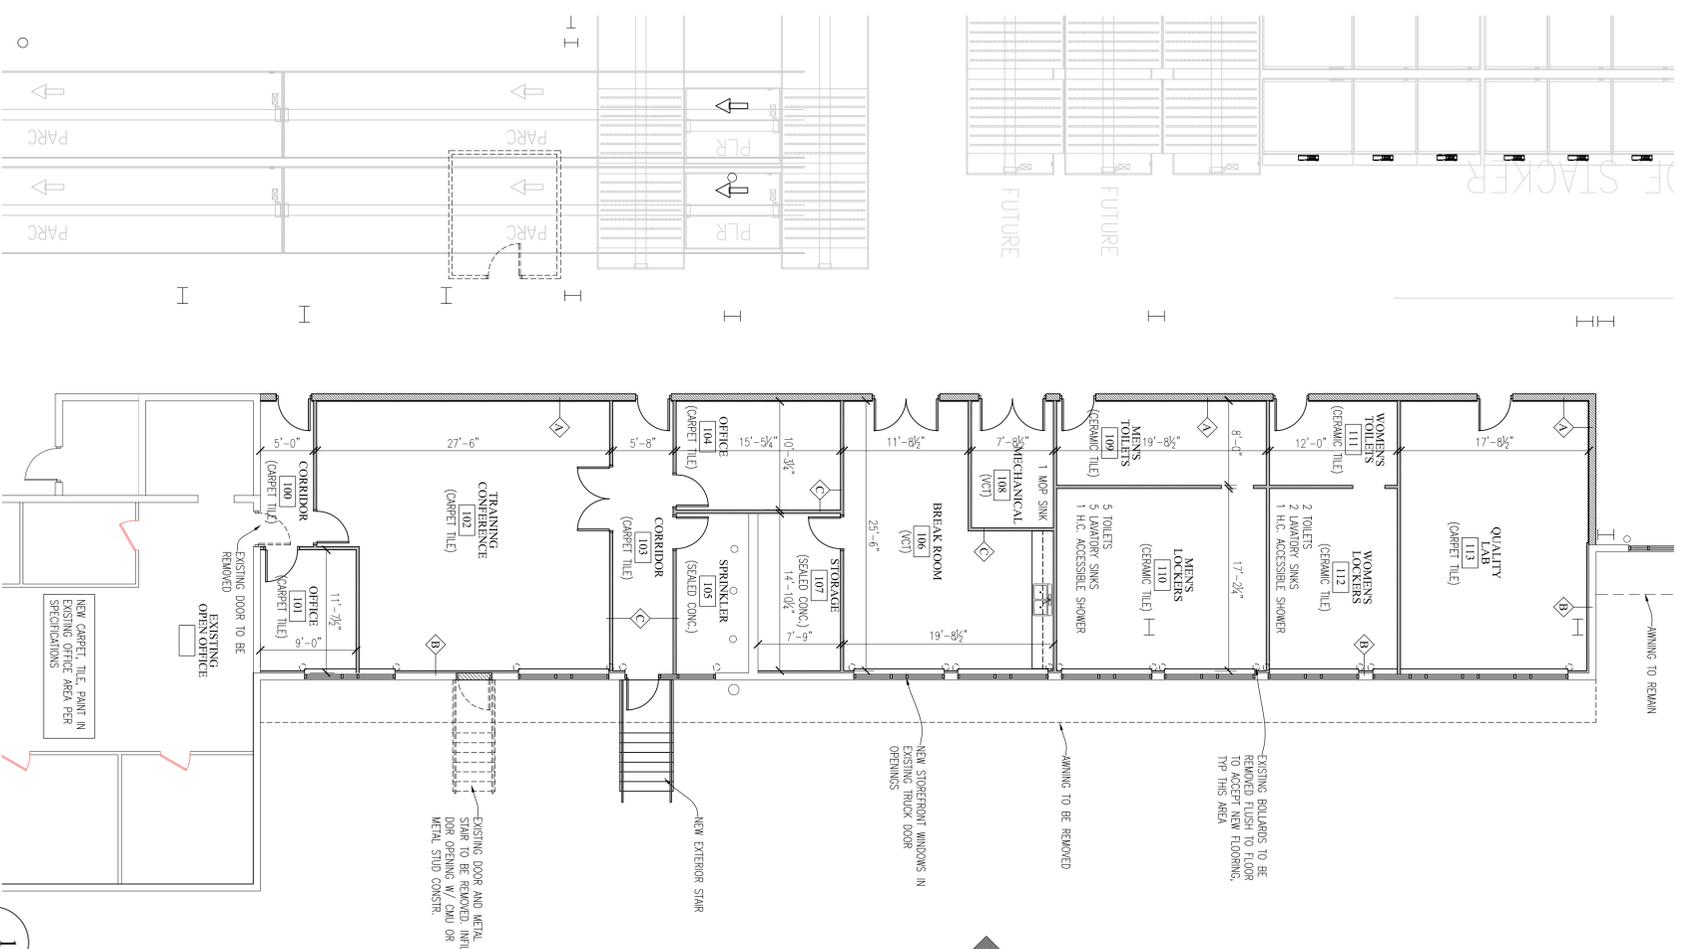

**PRELIMINARY
 ENLARGED FLOOR PLAN**
 SCALE: 1/8" = 1'-0"

WALL TYPES	
A	(SHR SID) 8" CMU WALL TO UNDERSIDE OF ROOF JOIST 7/8" METAL STUD FIBRING AND 5/8" G.M.B. ON OFFICE SIDE OF WALL TO 10'-0" A.F.F. PAINT BOTH SIDES
B	(EXTERN) EXISTING EXTERIOR CMU WALL, NEW 2-1/2" METAL STUD WALL W/ R-11 BATT INSULATION & 5/8" G.M.B. ON INTERIOR SIDE TO 10'-0" A.F.F.; PAINT INTERIOR
C	NEW 3-5/8" 20ga. LIGHT GADE METAL STUD W/ SOUND BATT INSULATION AND 5/8" G.M.B. BOTH SIDES TO 10'-0" A.F.F.

NOTE: PROVIDE MOISTURE RESISTANT DRYWALL
 IN WET AREAS

FINISH NOTES:

- OFFICE, TRAINING, NEW CORRIDORS, BREAK ROOM AND QUALITY LAB TO HAVE
- 2x4 SUSPENDED ACOUSTIC TILE CEILING W/ PAINTED STEEL GRID @ 9'-4" A.F.F.
- TOILET AND LOCKER ROOMS TO HAVE 2x4 SUSPENDED ACOUSTIC TILE CEILING
- W/ DOUBLE BOWL STAINLESS STEEL SINK
- DOORS THROUGH WALL TYPE "A" TO BE PAINTED HOLLOW METAL FRAME W/
- DOORS THROUGH WALL TYPE "C" TO BE PAINTED HOLLOW METAL FRAME W/
- PREFINISHED SOLID CORE WOOD DOOR.