


# COMBINED CONTAINERBOARD

# COMBINED CONTAINERBOARD, INC


7741 SCHOOL ROAD CINCINNATI, OH 45249

## PRELIMINARY FLOOR PLAN

SCALE: 1"=20'

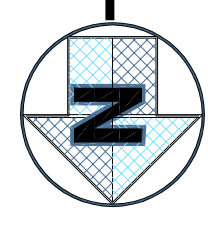

# A-1

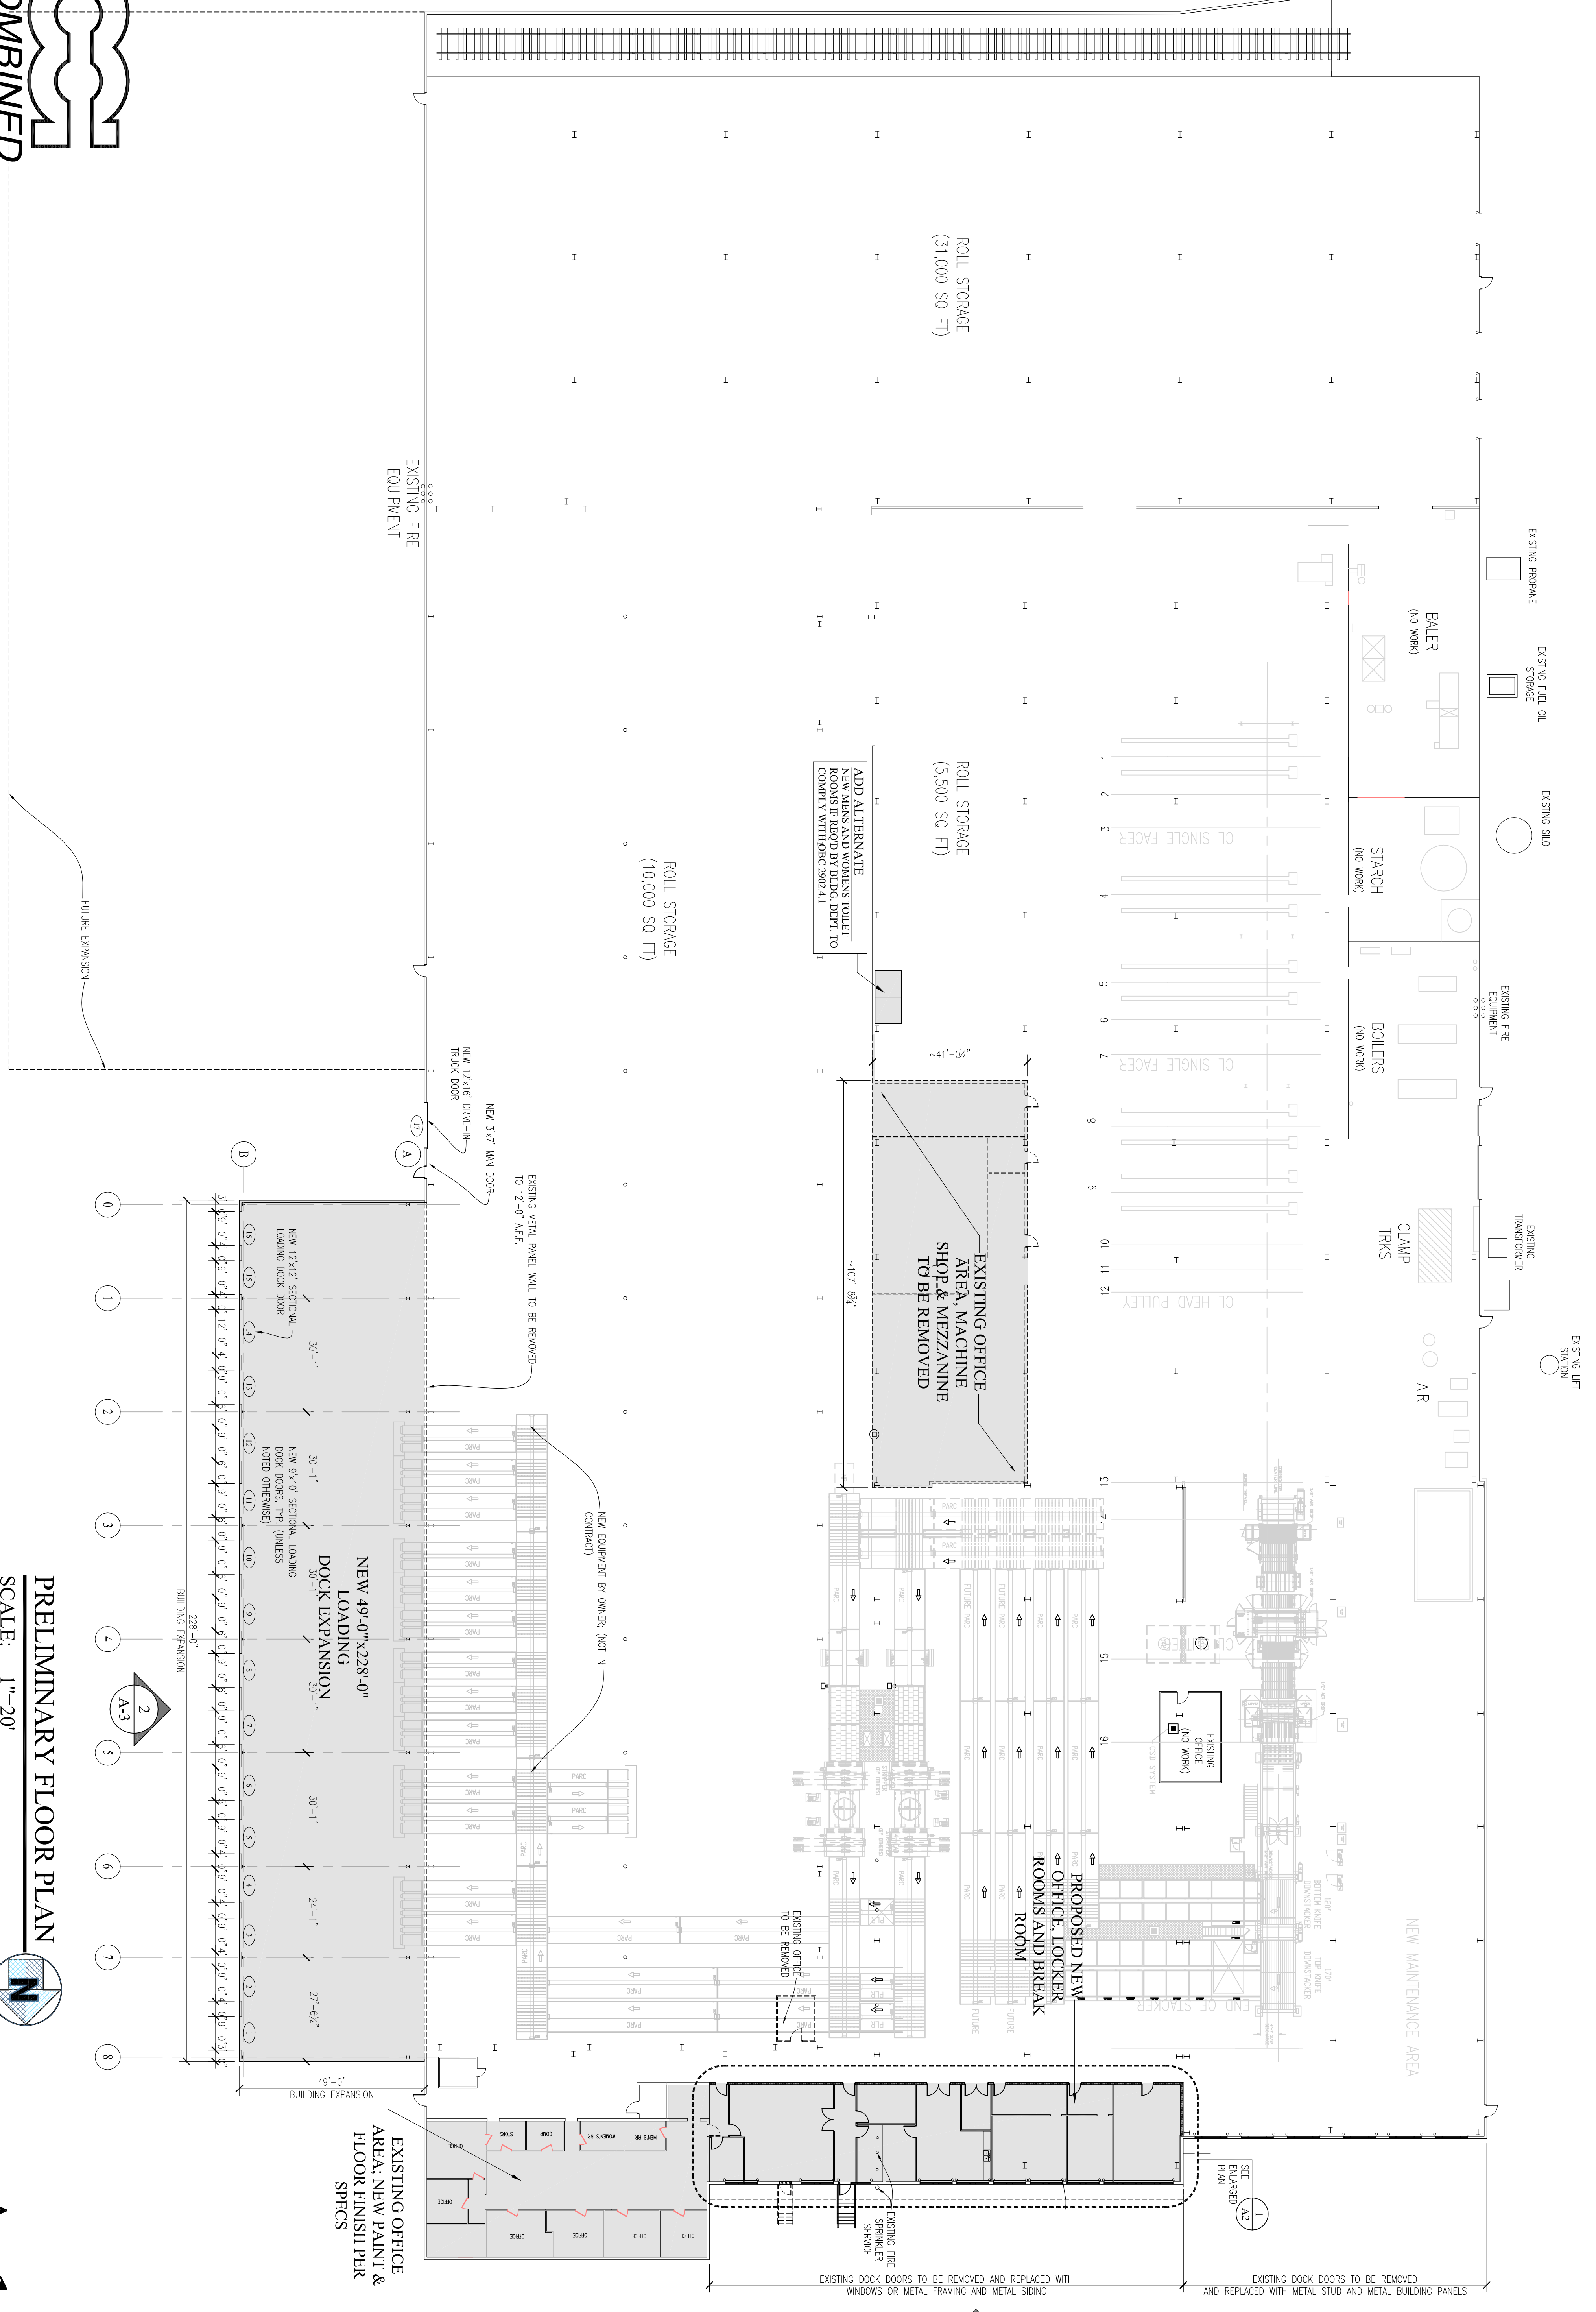

FILE LOCATION: C:\CIBREN\Combin\Propos\11-1025-CC1-FloorPlan&Elevations-06-10-11.dwg  
FILENAME: 11-1025-CC1-FloorPlan&Elevations-06-10-11.dwg  
PLOT DATE: Jun 17 2011 10:23AM

DATE: 6/20/11  
SYCAMORE TOWNSHIP-PUD SUBMITTAL  
K4 CONSTRUCTION, LLC  
5555 Gessert Street  
Cincinnati, Ohio 45203  
Tel: (513) 455-5000  
Fax: (513) 455-5008

