

224 SOUTH MICHIGAN AVENUE  
SUITE 1400  
[CHICAGO, ILLINOIS 60604-2595]  
(312) 554-1400  
FAX (312) 554-1412

ARCHITECTURE | PLANNING | INTERIOR DESIGN


MEP/FP ENGINEERS:  
**HEAPPY ENGINEERING**  
1400 W Dorothy Lane  
Dayton, OH 45409-1310

CIVIL ENGINEERS:  
**KLEINGERS & ASSOCIATES/WYCO CONSULTING, INC.**  
6305 Centre Park Drive  
West Chester, OH 45069 10 Stadia Drive  
Franklin, OH 45005

LANDSCAPE:  
**VIVIAN LLAMBI & ASSOCIATES**  
2312 Park Avenue  
Cincinnati, OH 45206

Key Notes:

Seal:

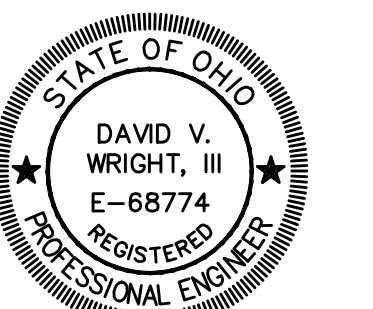

Description:	Date:	No.:

Key Plan:


UTILITY PLAN

Project No.: Scale: 1"=20'

Sheet No.: **C500**



Call before You Dig

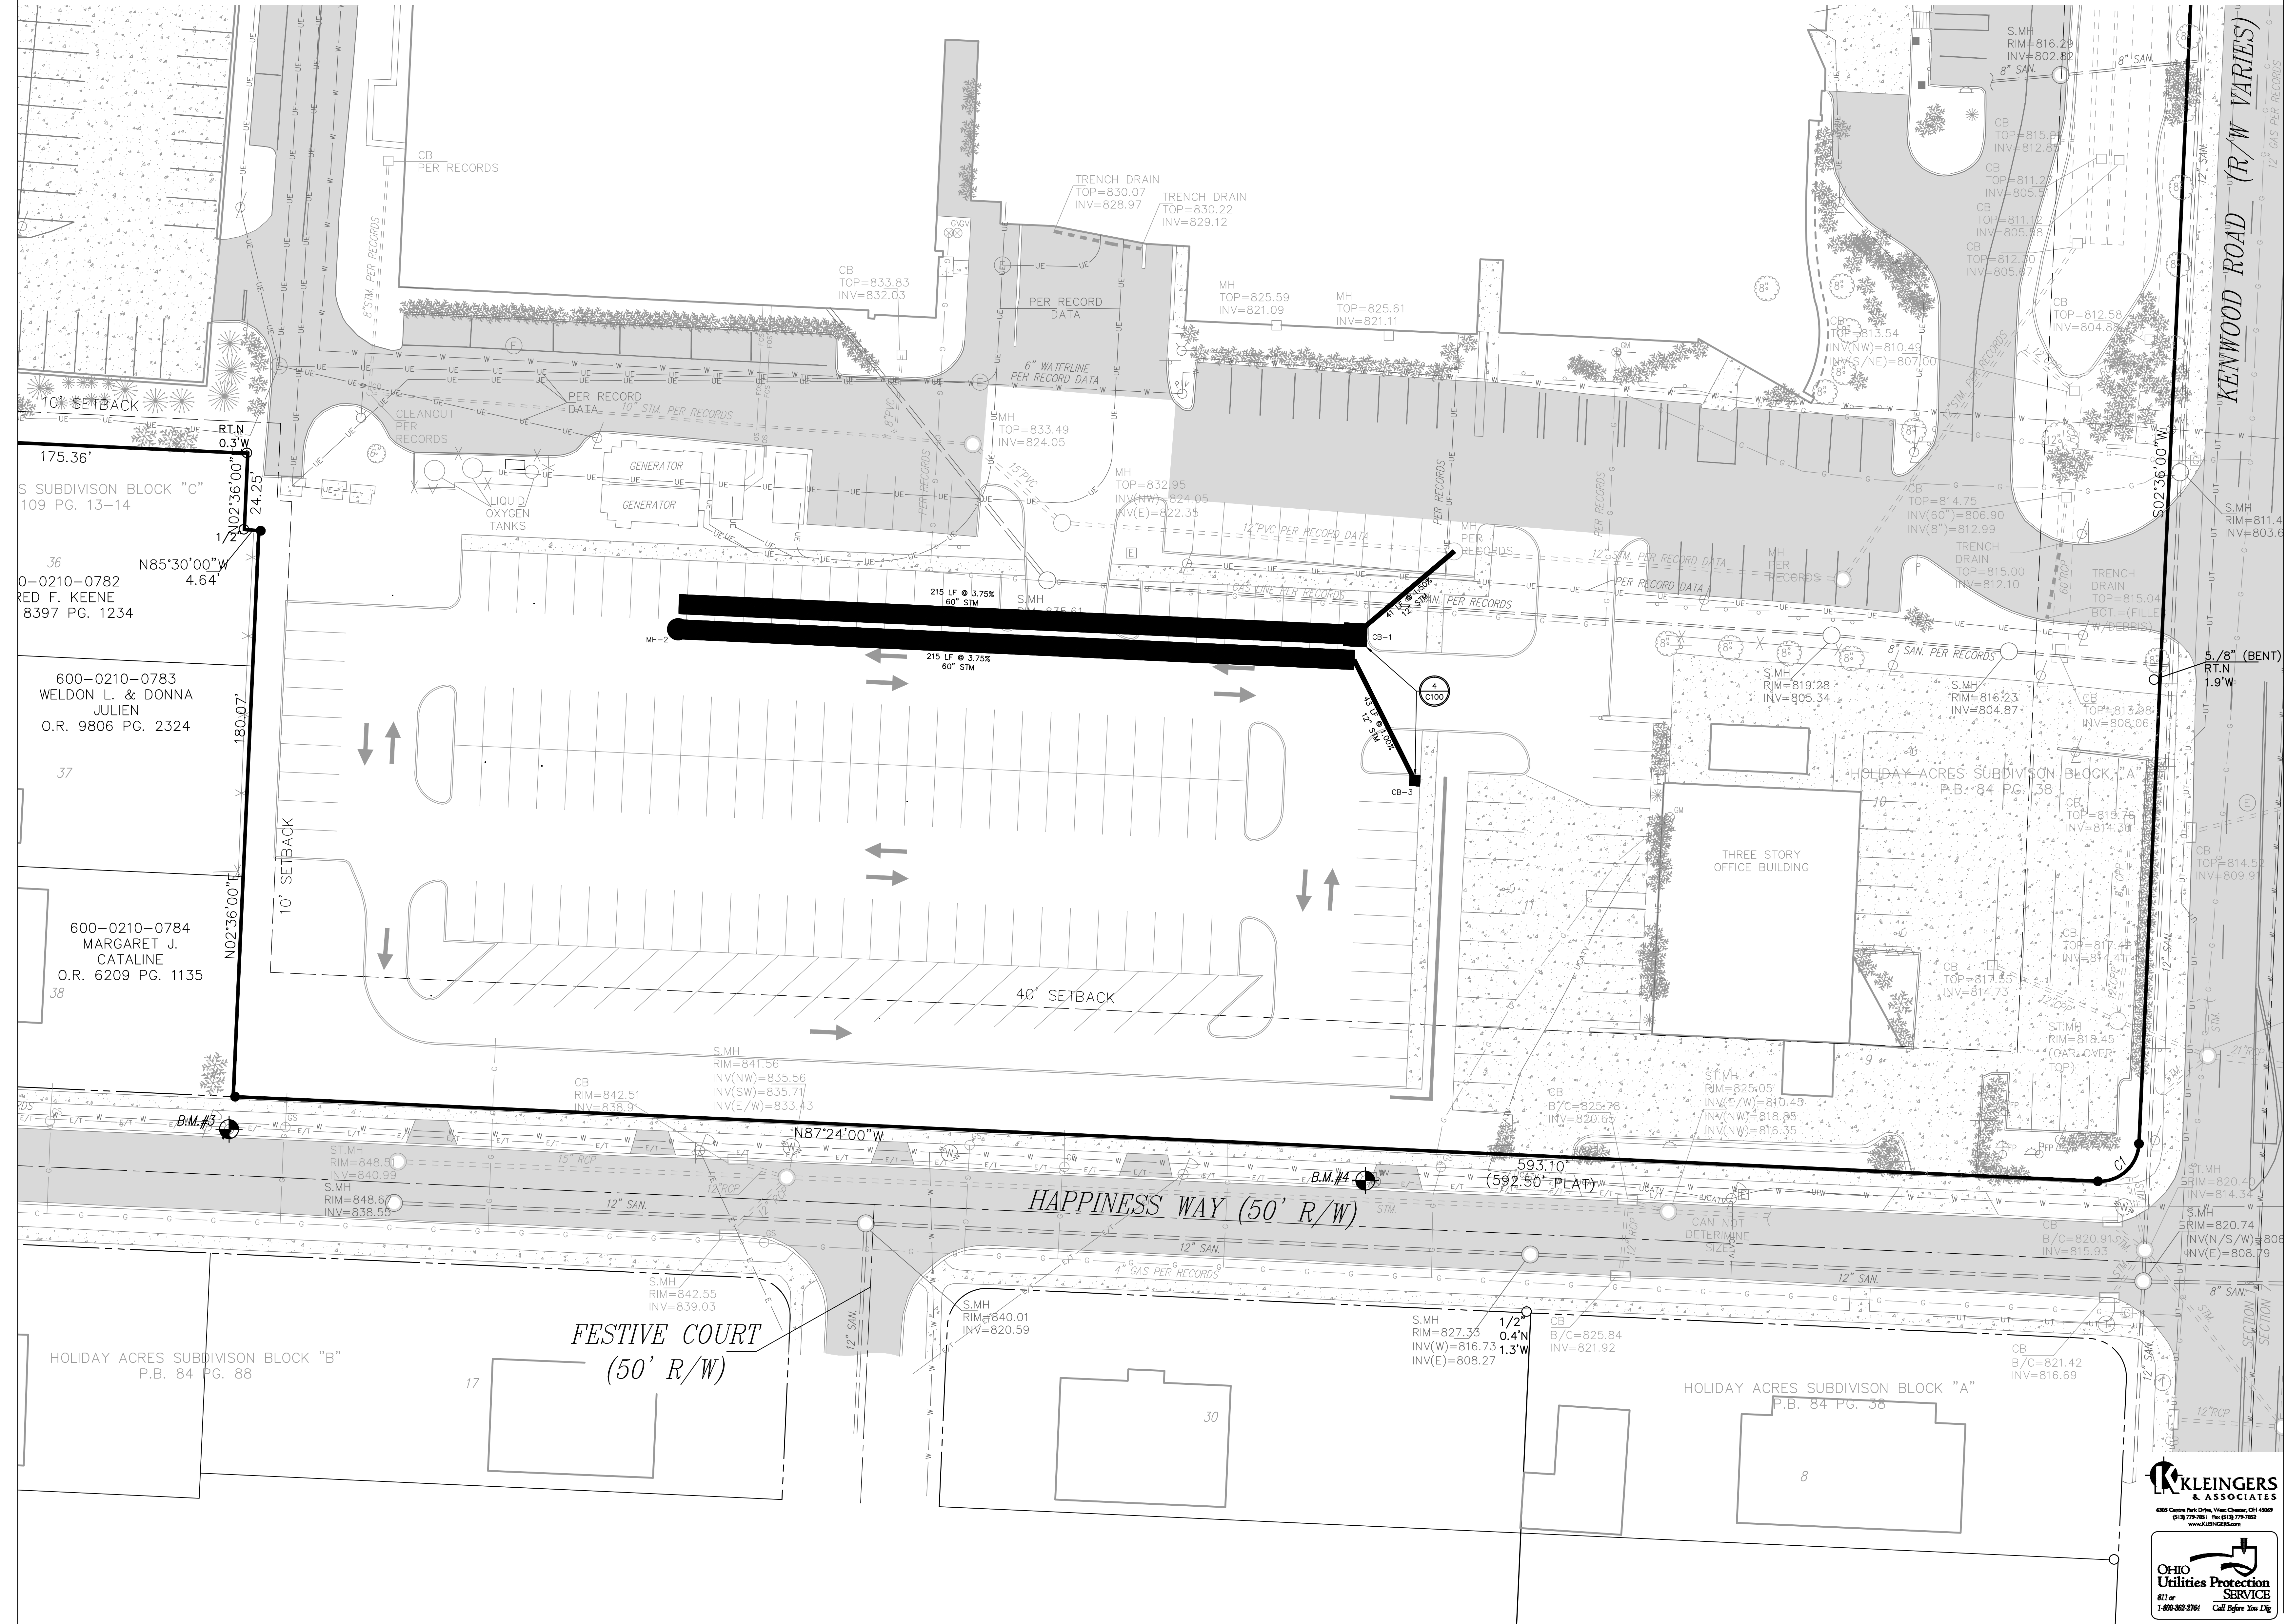

175.36'  
S SUBDIVISION BLOCK "C"  
109 PG. 13-14

36  
0-0210-0782  
RED F. KEENE  
8397 PG. 1234

600-0210-0783  
WELDON L. & DONNA  
JULIEN  
O.R. 9806 PG. 2324

37

600-0210-0784  
MARGARET J.  
CATALINE  
O.R. 6209 PG. 1135

38

HOLIDAY ACRES SUBDIVISION BLOCK "B"  
P.B. 84 PG. 88

HAPPINESS WAY (50' R/W)

FESTIVE COURT (50' R/W)

KENWOOD ROAD (R/W VARIES)

THREE STORY OFFICE BUILDING

HOLIDAY ACRES SUBDIVISION BLOCK "A"  
P.B. 84 PG. 38

HOLIDAY ACRES SUBDIVISION BLOCK "A"  
P.B. 84 PG. 38

30

8