


**2 building section**  
SCALE | 1/8" = 1'-0"



**1 floor plan**  
SCALE | 1/8" = 1'-0"

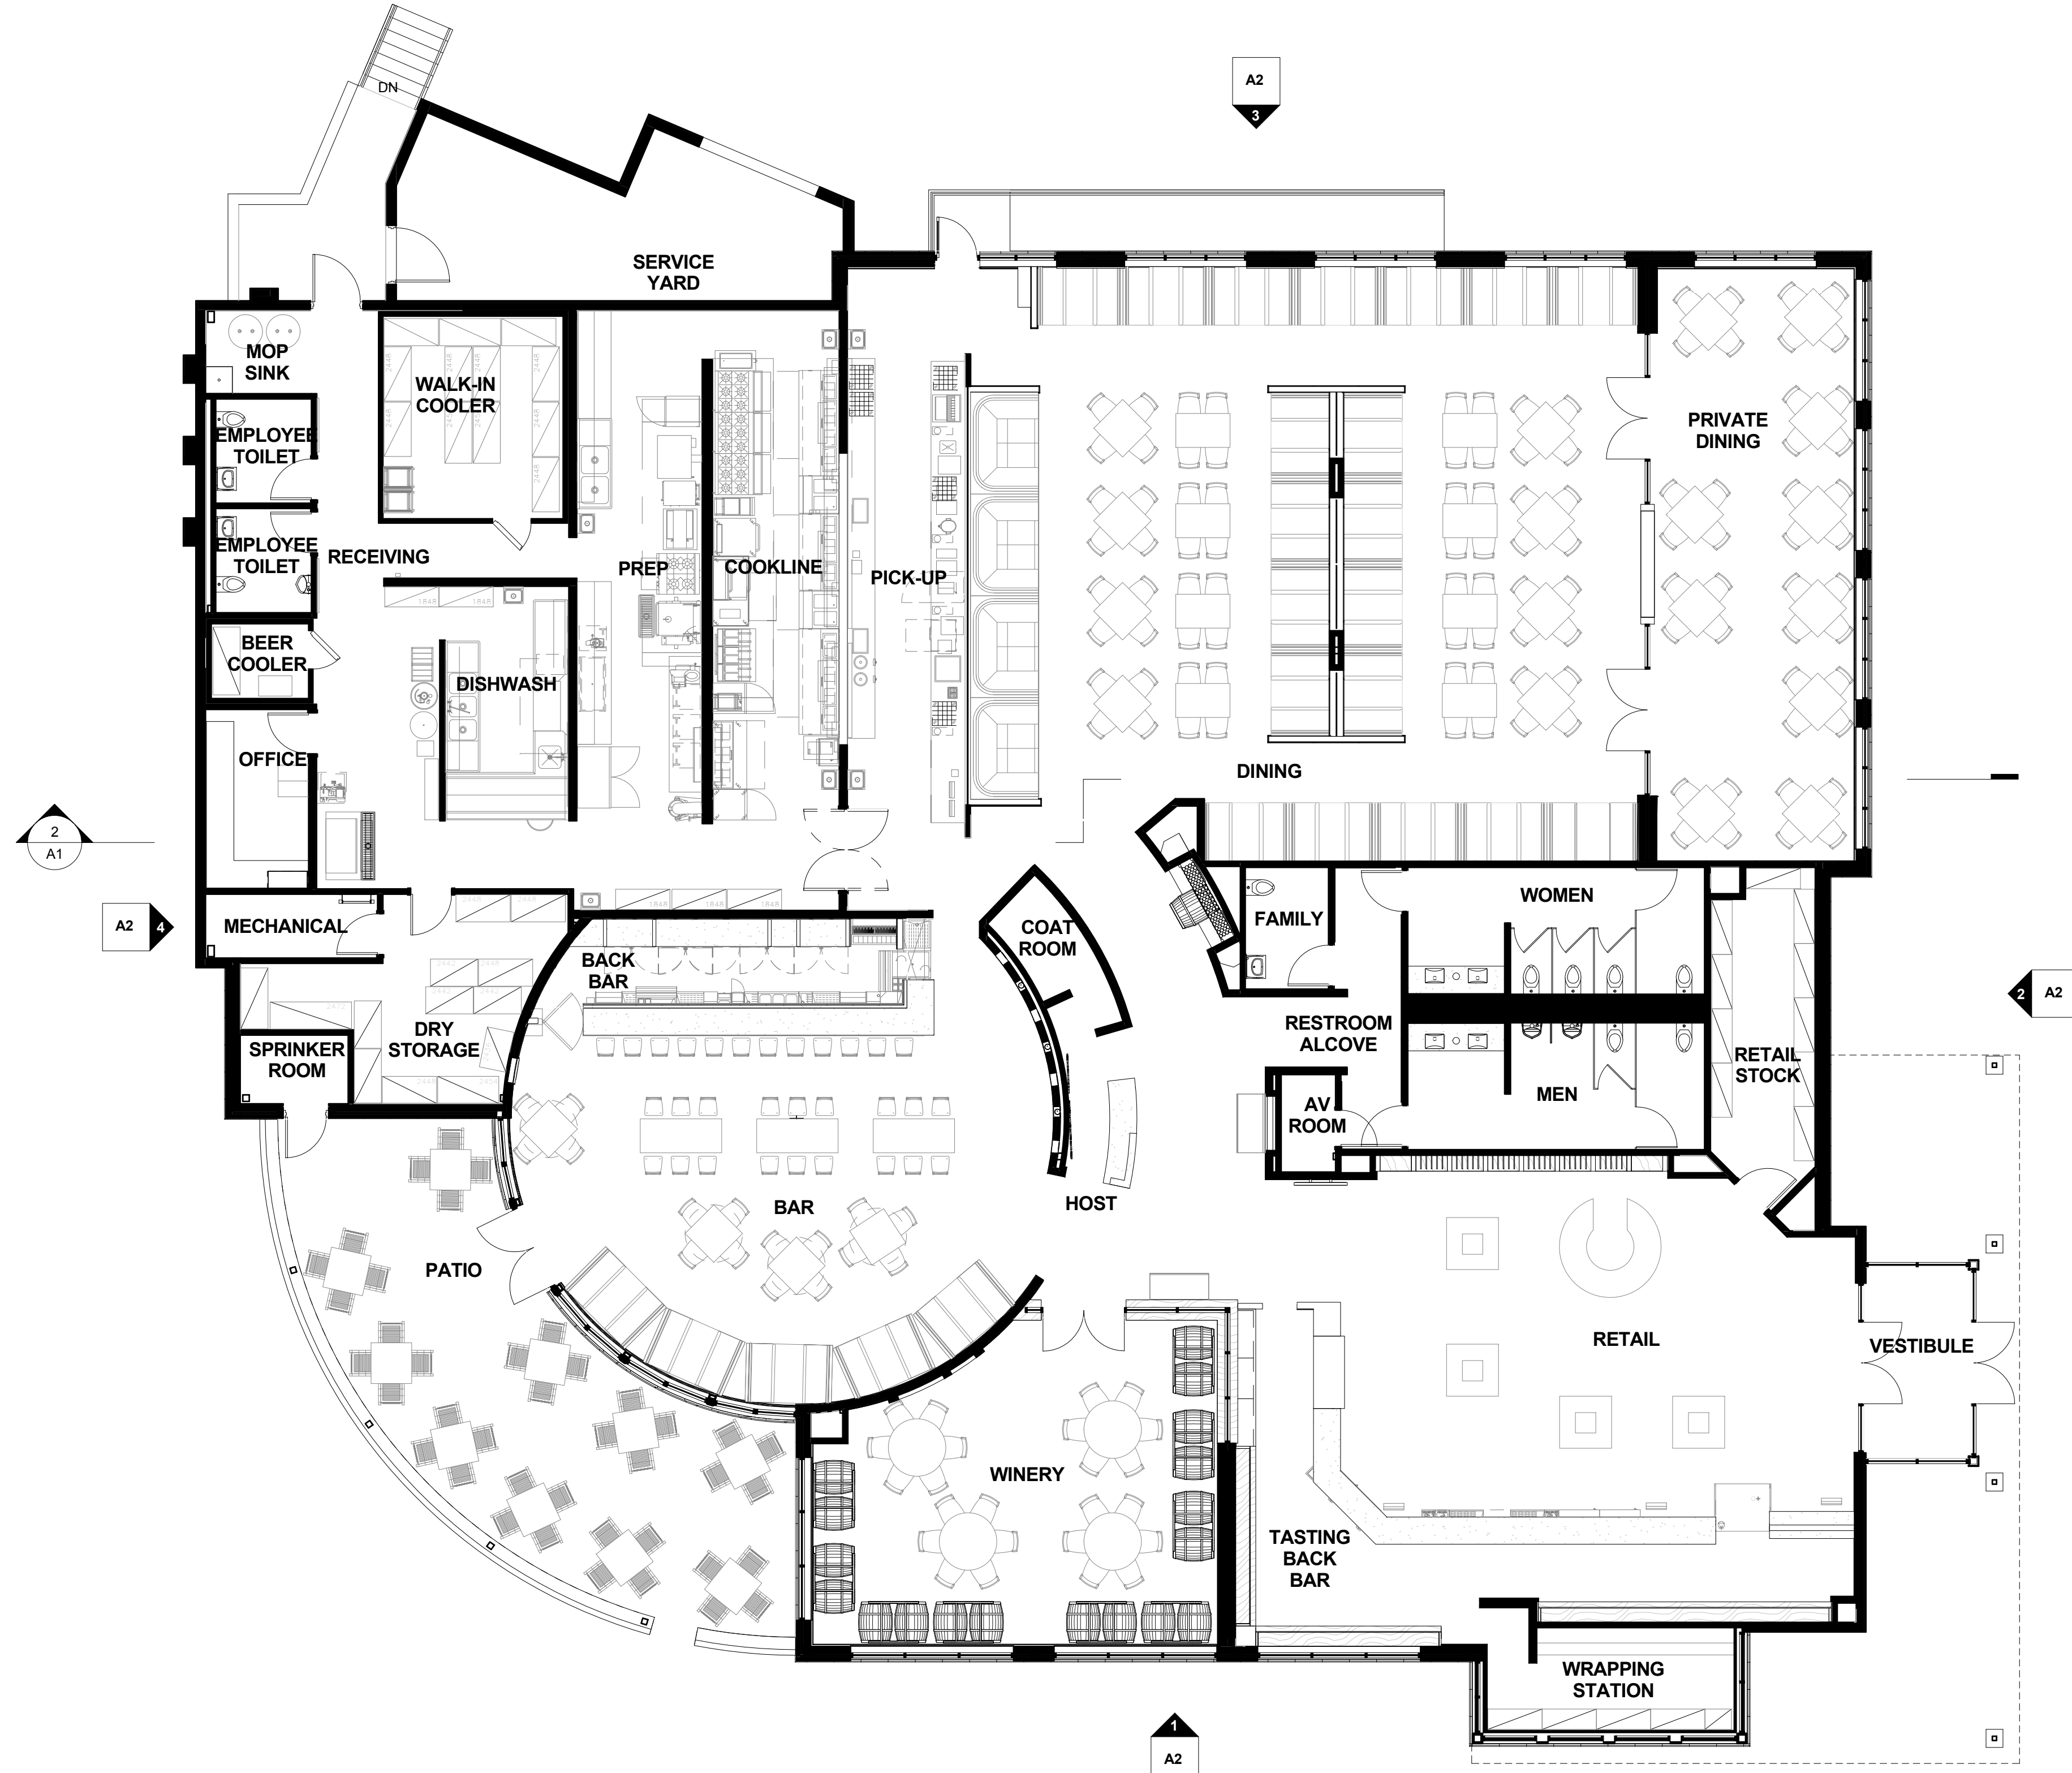