


SITE PLAN
SCALE: 1" = 40'-0"

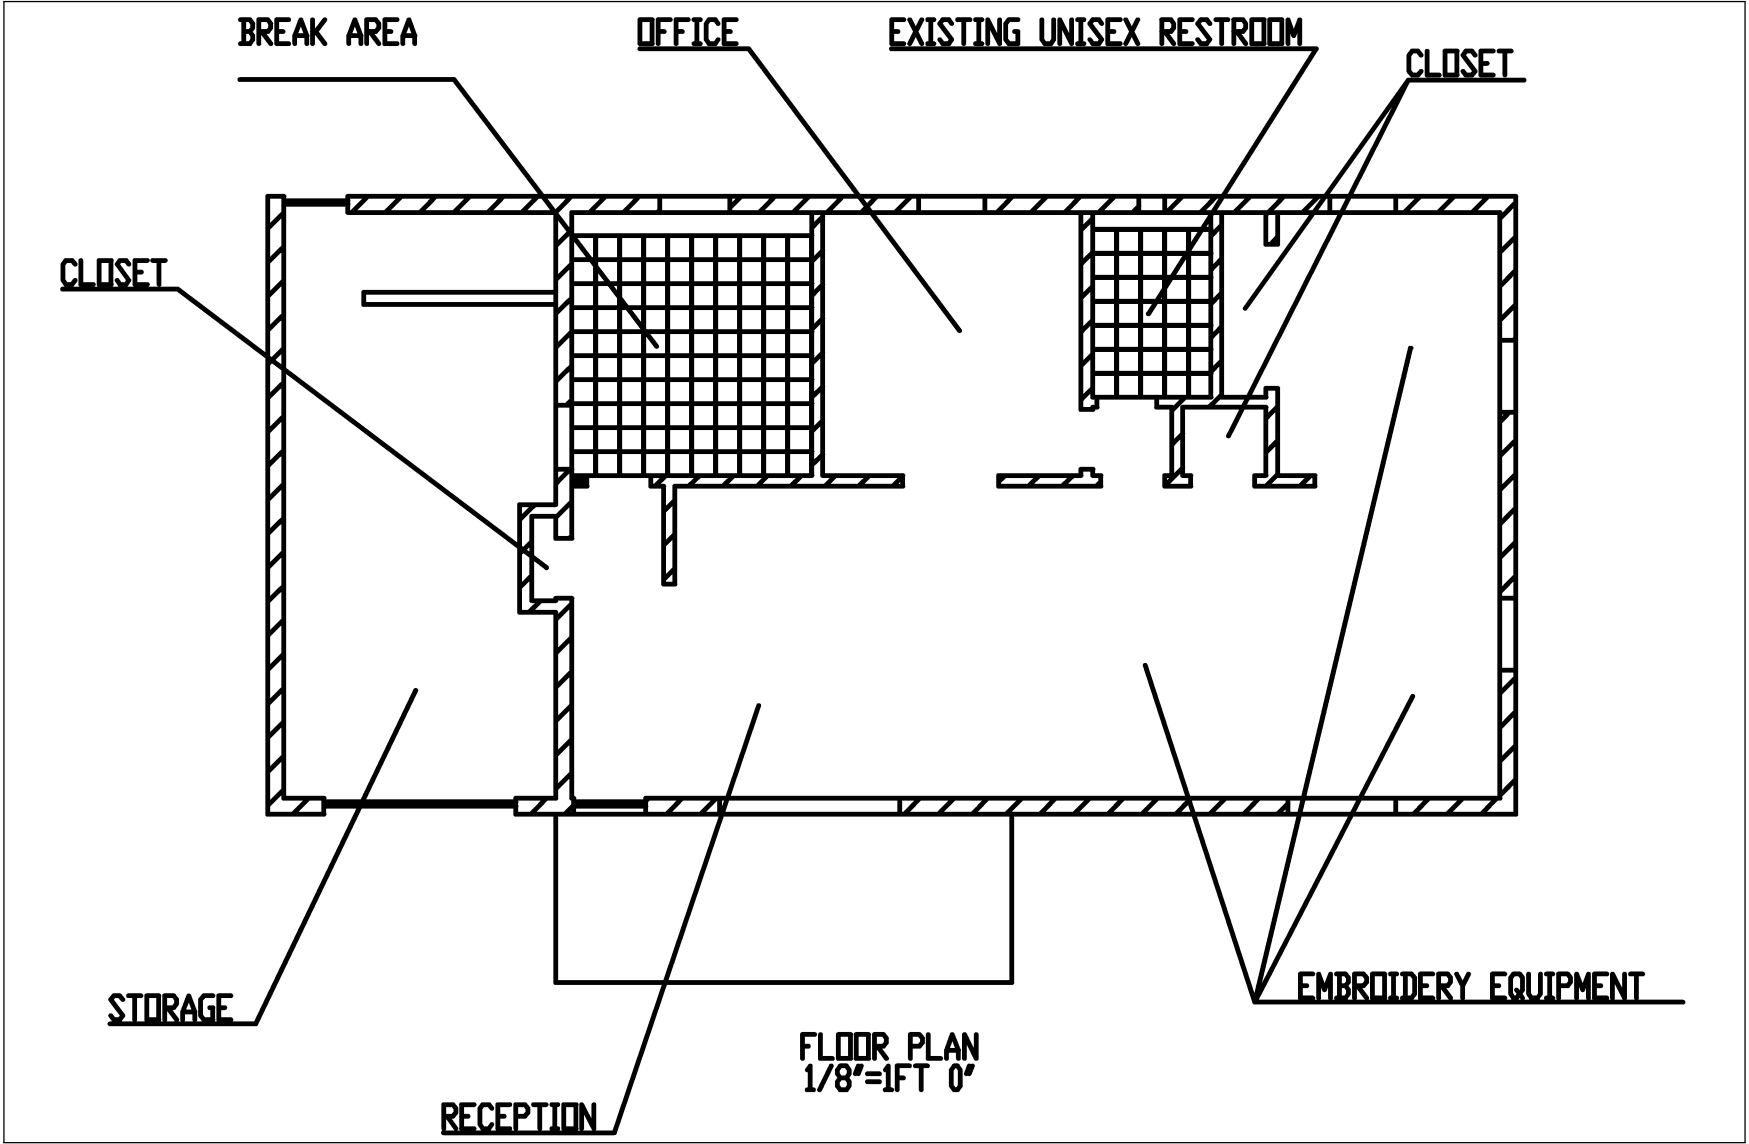

JOHN R. GRIER
ARCHITECT
1108 DEERFIELD ROAD, CINCINNATI, OHIO 45242
Phone (513) 489-5890 Fax (513) 489-5891
e-mail: jrgrier@usa.net

THIS DOCUMENT, AND THE IDEAS AND
CONCEPTS IT REPRESENTS, ARE THE
INSTRUMENT OF PROFESSIONAL SERVICE OF
ARCHITECT, INC. AND IS NOT TO BE USED IN
ANY OTHER PROJECT WITHOUT THE WRITTEN
AUTHORIZATION OF ARCHITECT, INC.
COPYRIGHT 2013, JOHN R. GRIER
ARCHITECT, INC.

ELEGANT EMBROIDERY
7830 EAST KEMPER ROAD
CINCINNATI, OHIO 45242

DRAWN BY:
RWLD, TWH

ISSUED FOR:

PRINTED
03-15-13

REVISION ISSUE:

SHEET

A1.1

FLAT FILE T-6
JOB NO. 1331

JOHN R. GRIER, LICENSE #4207
EXPIRATION DATE 12/31/2013