

SIGN DRAWINGS
FOR



**KENWOOD TOWN CENTER,
SPACE #1143, 6,000 S.F.
CINCINNATI, OH**



PROPOSED MAIN SIGN

BRITE LIT E N E O N
corporation

5514 SATSUMA AVENUE
NORTH HOLLYWOOD, CA 91601
PHONE 818.763.4798
FAX 818.763.5758

JOB NAME:



ADDRESS:

Kenwood Town Center'
Space #1143
7875 Montgomery Rd.
Cincinnati, OH 45236

DATE:

12-3-13



DRAWN BY:

AK

SCALE:

REVISED:

APPROVED BY:

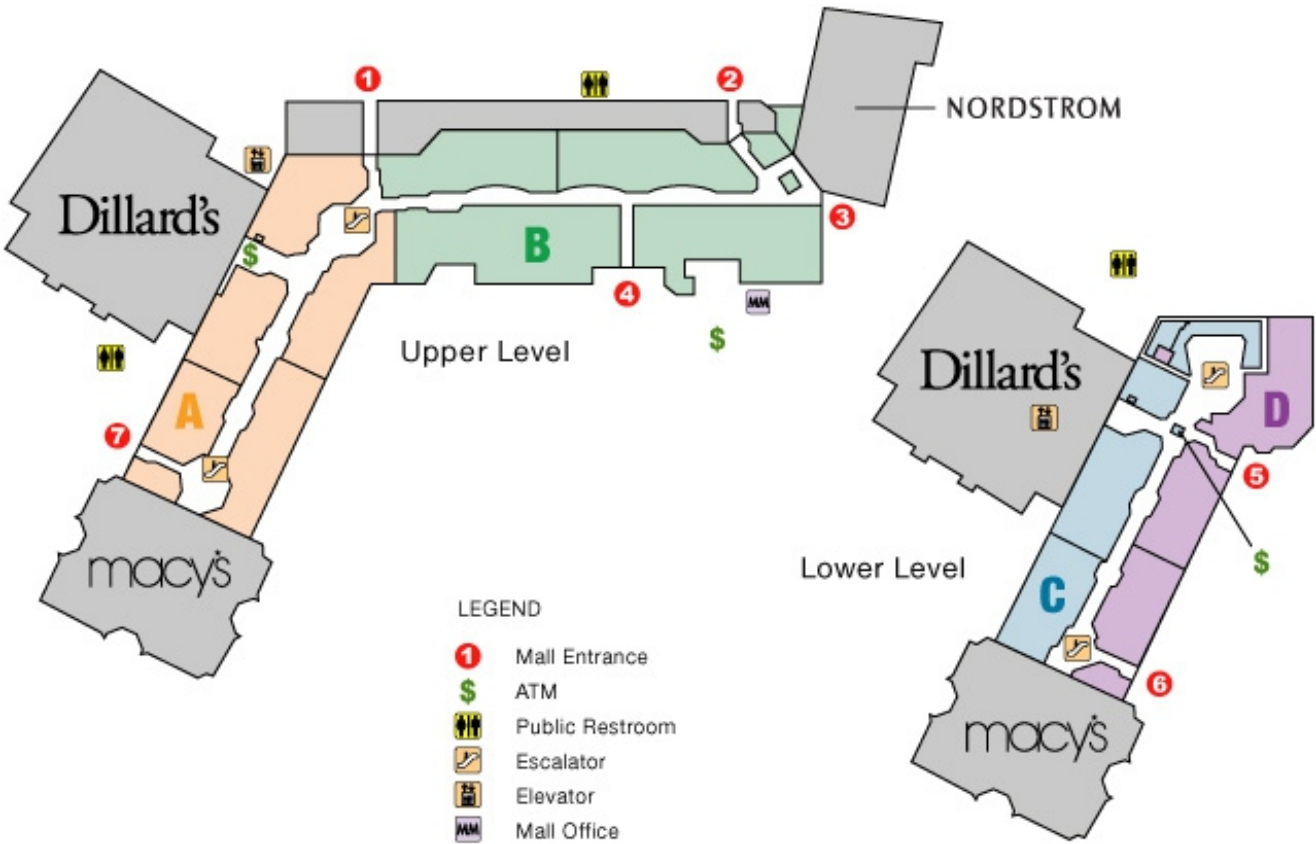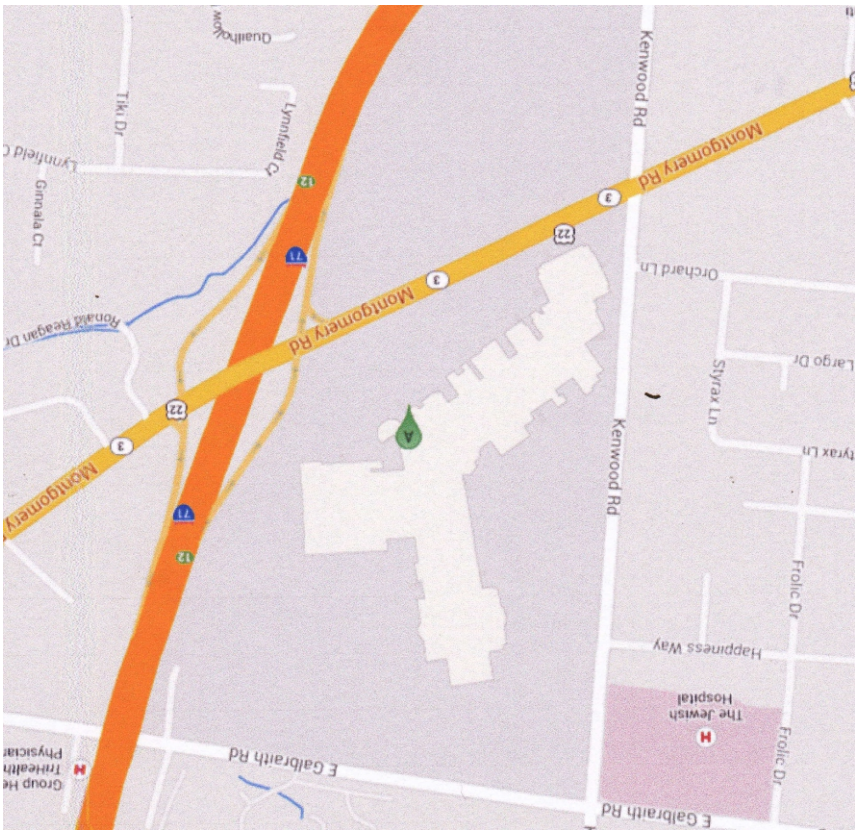

JOB NAME:



ADDRESS:

Kenwood Town Center'
Space #1143
7875 Montgomery Rd.
Cincinnati, OH 45236

DATE:

12-3-13

DRAWN BY:


AK

SCALE:

REVISED:

APPROVED BY:

DRAWING #: 2 OF 5

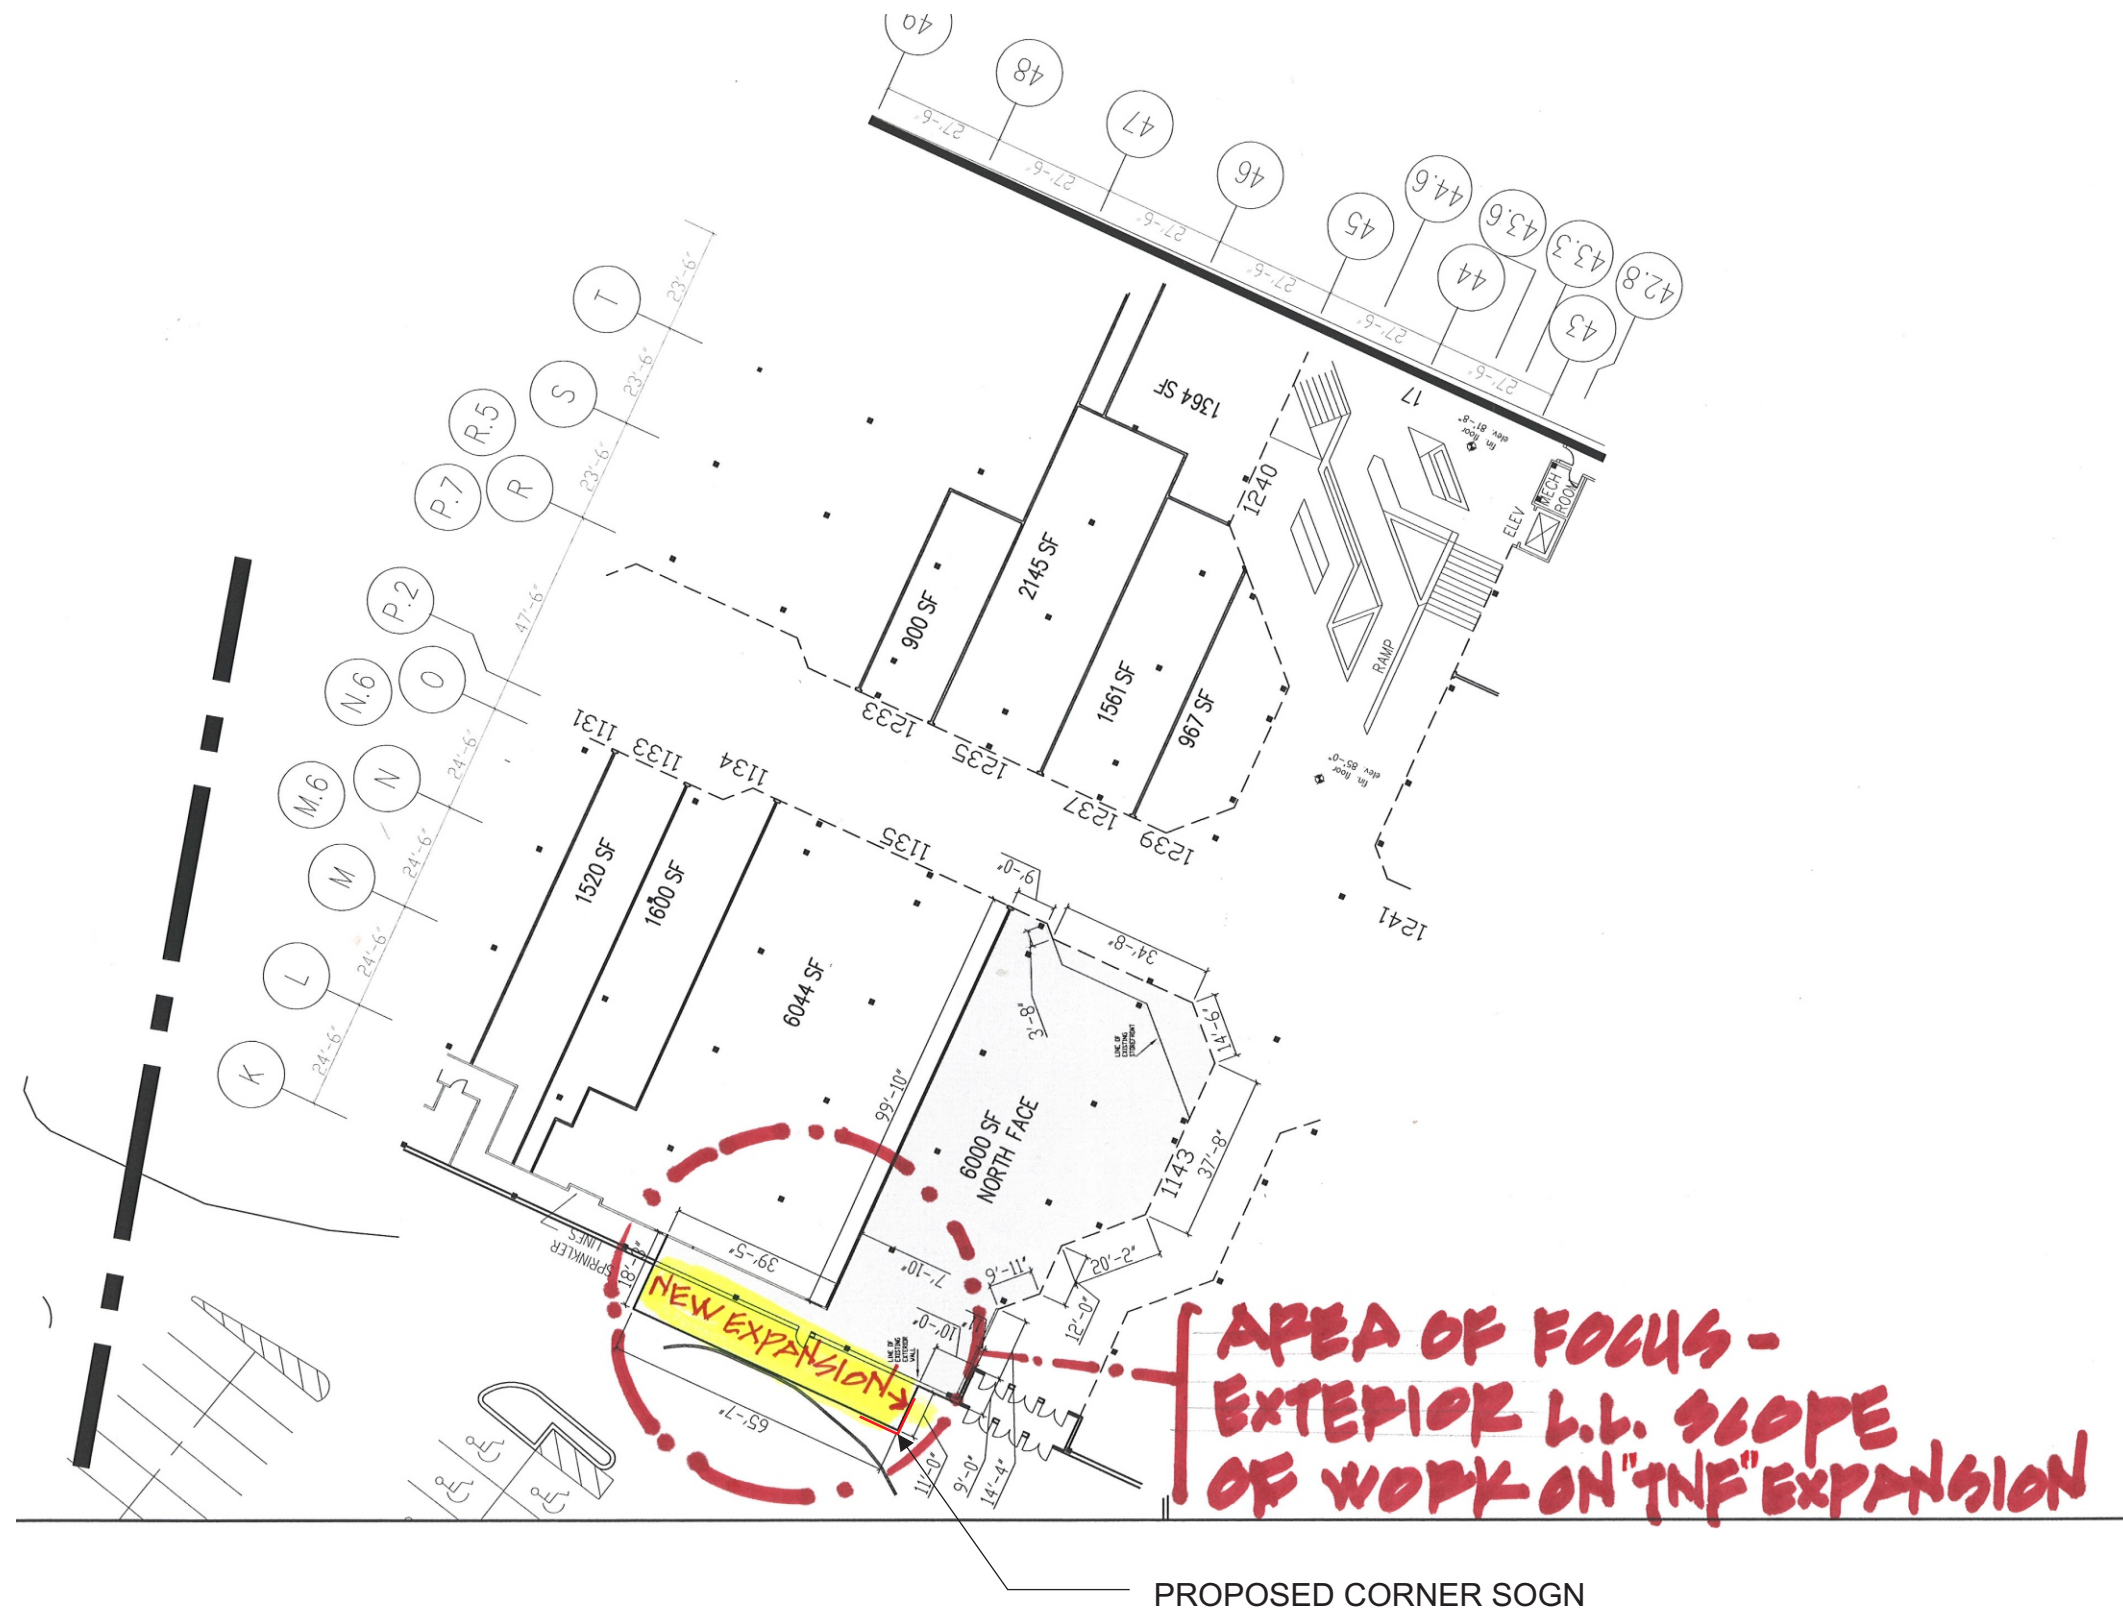

JOB NAME:



ADDRESS:

Kenwood Town Center'
Space #1143
7875 Montgomery Rd.
Cincinnati, OH 45236

DATE:

12-3-13


DRAWN BY:

AK

SCALE:


REVISED:

APPROVED BY:

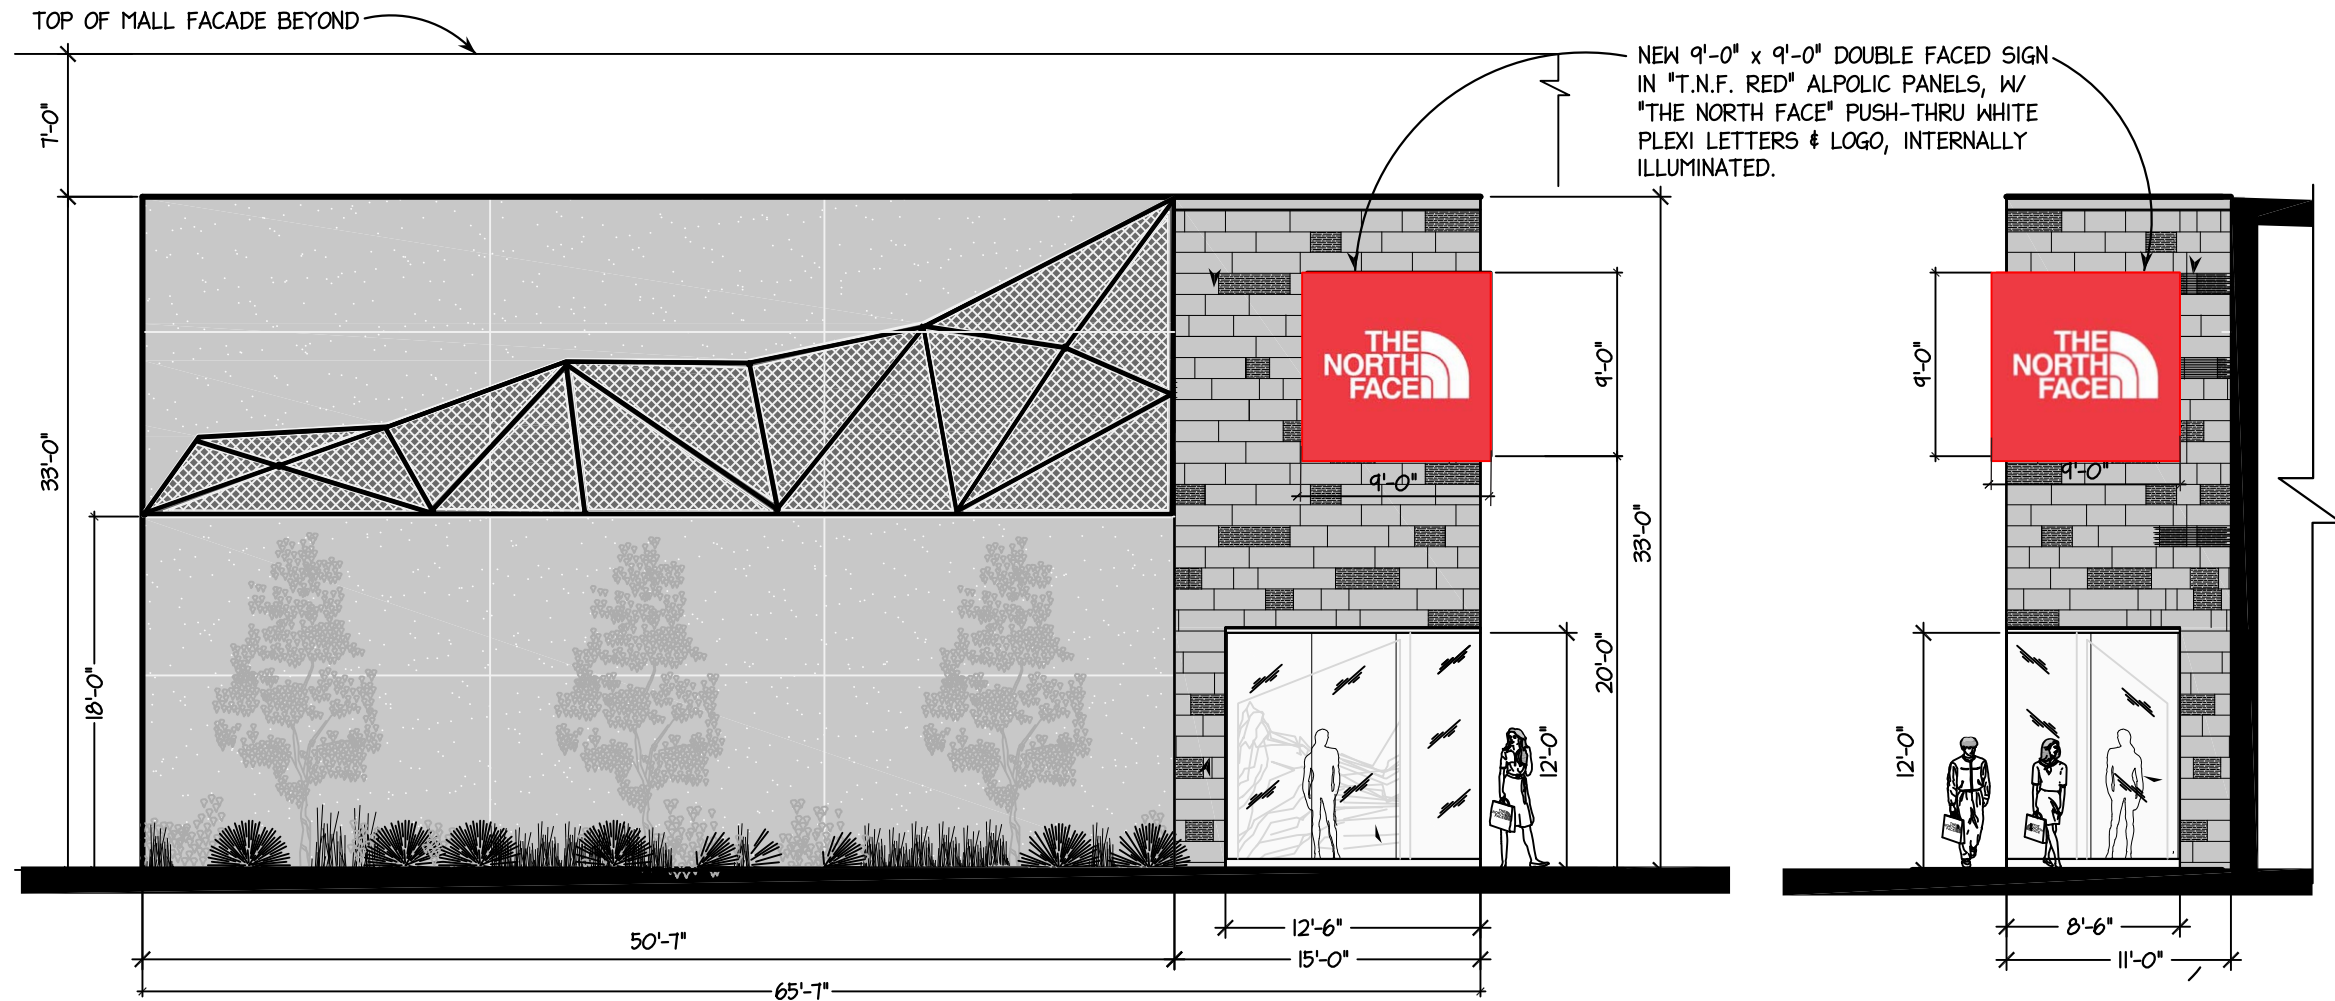

2
A-1.1
EXTERIOR ELEVATION
SCALE: 1/8" = 1'-0"

1
ELEVATION
SCALE: 1/8" = 1'-0"

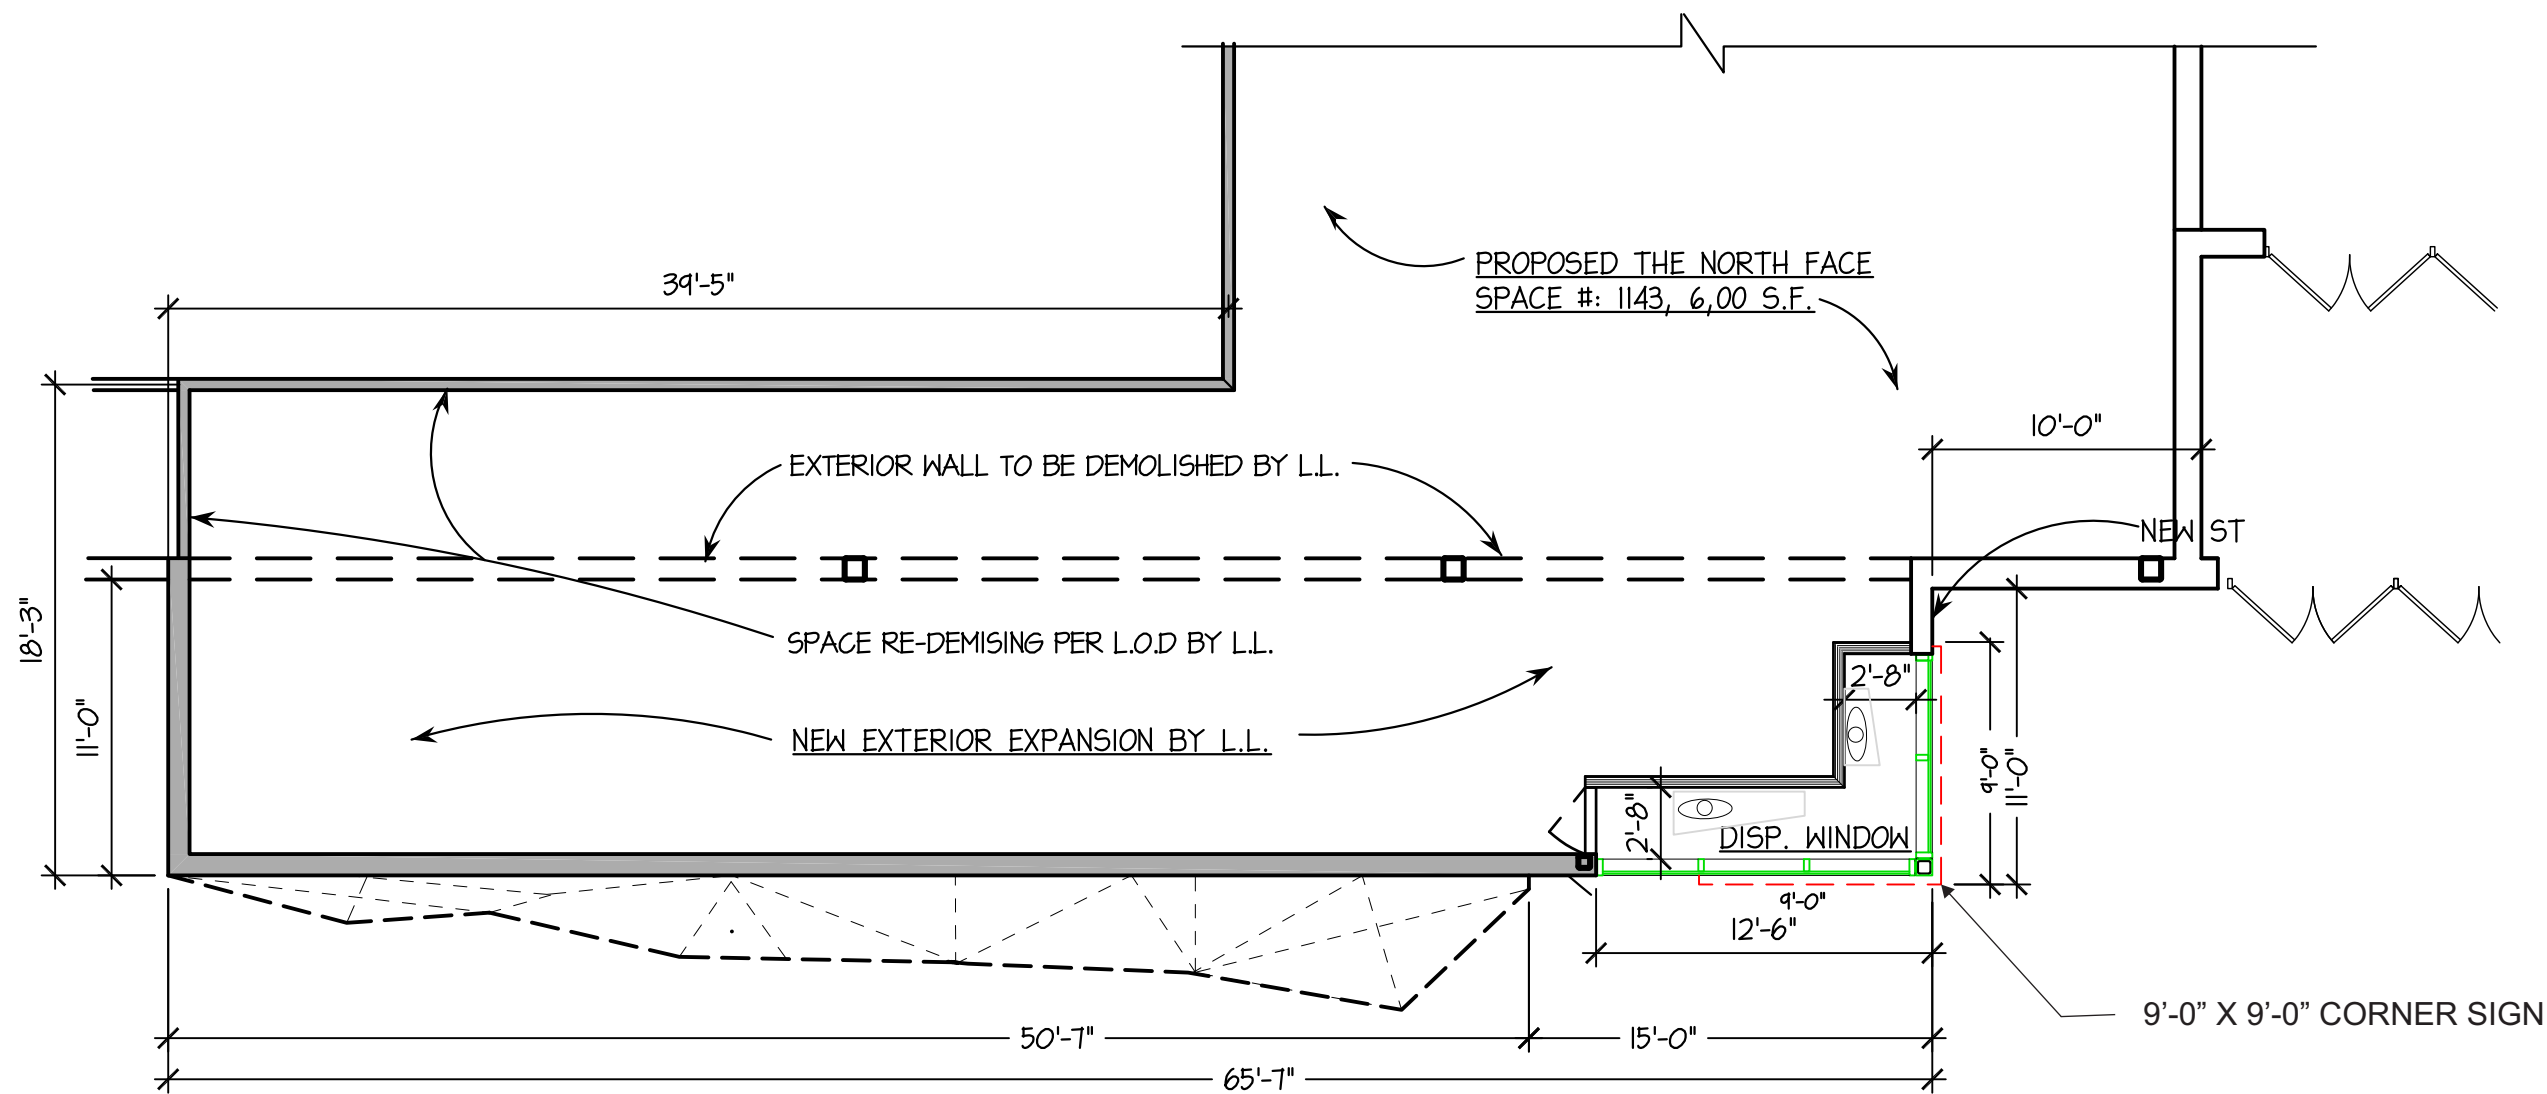

3 FLOOR PLAN
A-1.1 SCALE: 1/8" = 1'-0"

BRITE LITENON
corporation

5514 SATSUMA AVENUE
NORTH HOLLYWOOD, CA 91601
PHONE 818.763.4798
FAX 818.763.5758

JOB NAME:



ADDRESS:

Kenwood Town Center'
Space #1143
7875 Montgomery Rd.
Cincinnati, OH 45236

DATE:

12-3-13

DRAWN BY:

AK

SCALE:

REVISED:

APPROVED BY:

5514 SATSUMA AVENUE
NORTH HOLLYWOOD, CA 91601
PHONE 818.763.4798
FAX 818.763.5758



Kenwood Town Center
Space #1143
7875 Montgomery Rd.
Cincinnati, OH 45236


12-3-13

AK

REVISÉ:

APPROVED BY:

DRAWING #: 5 OF 5

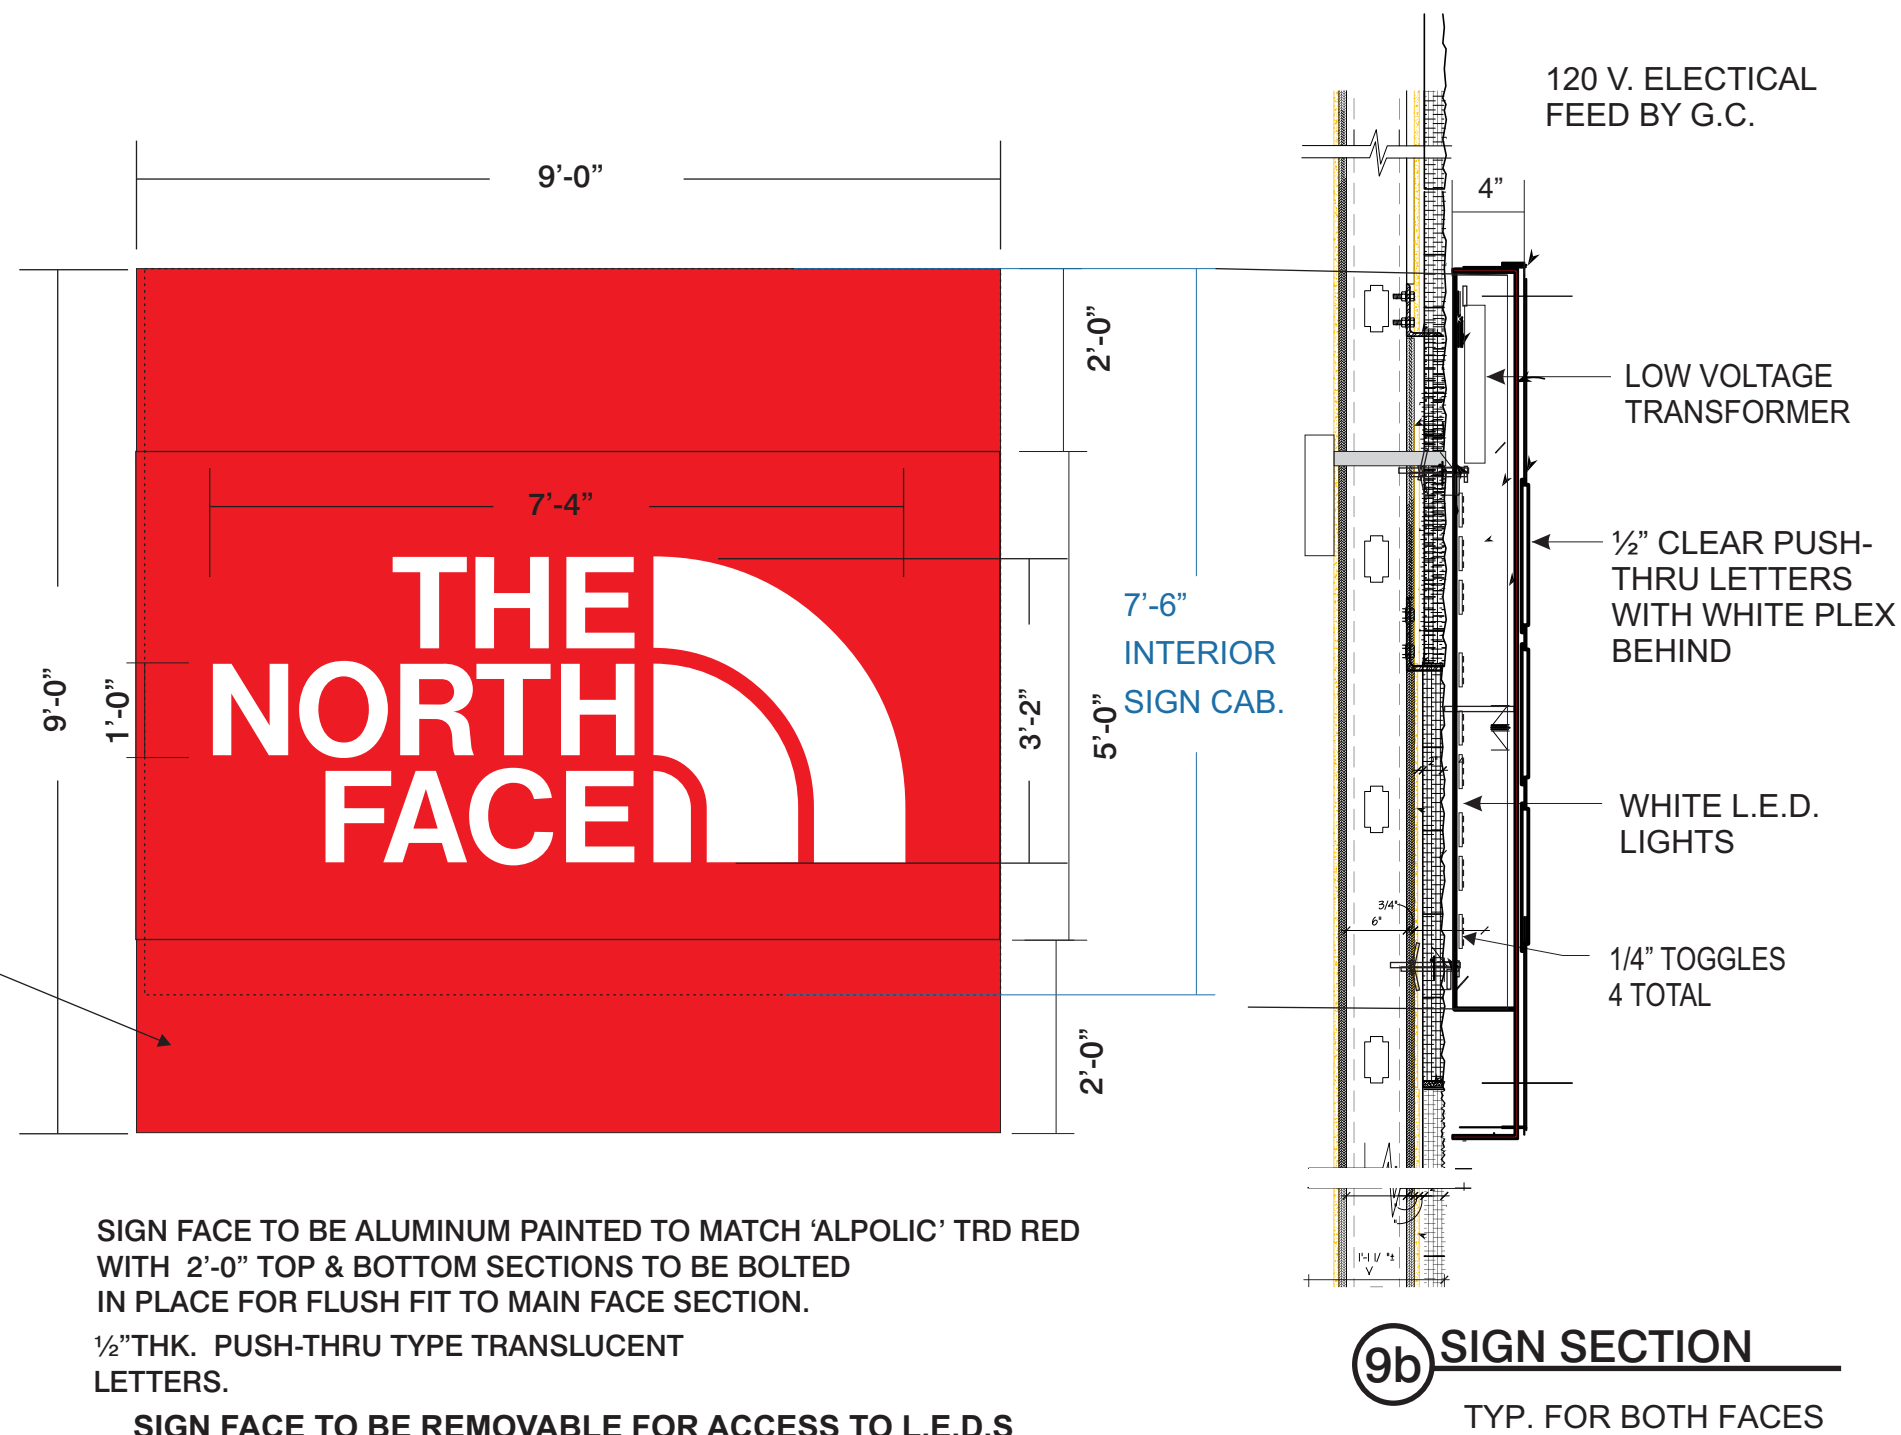

9 EXTERIOR SIGN
TYP. FOR BOTH FACES

9b SIGN SECTION
TYP. FOR BOTH FACES