




ARCHICAD MASTERTEMPLATE (TM) BY BOBROW CONSULTING GROUP - ALL RIGHTS RESERVED | www.bobrow.com | www.archicadtemplate.com

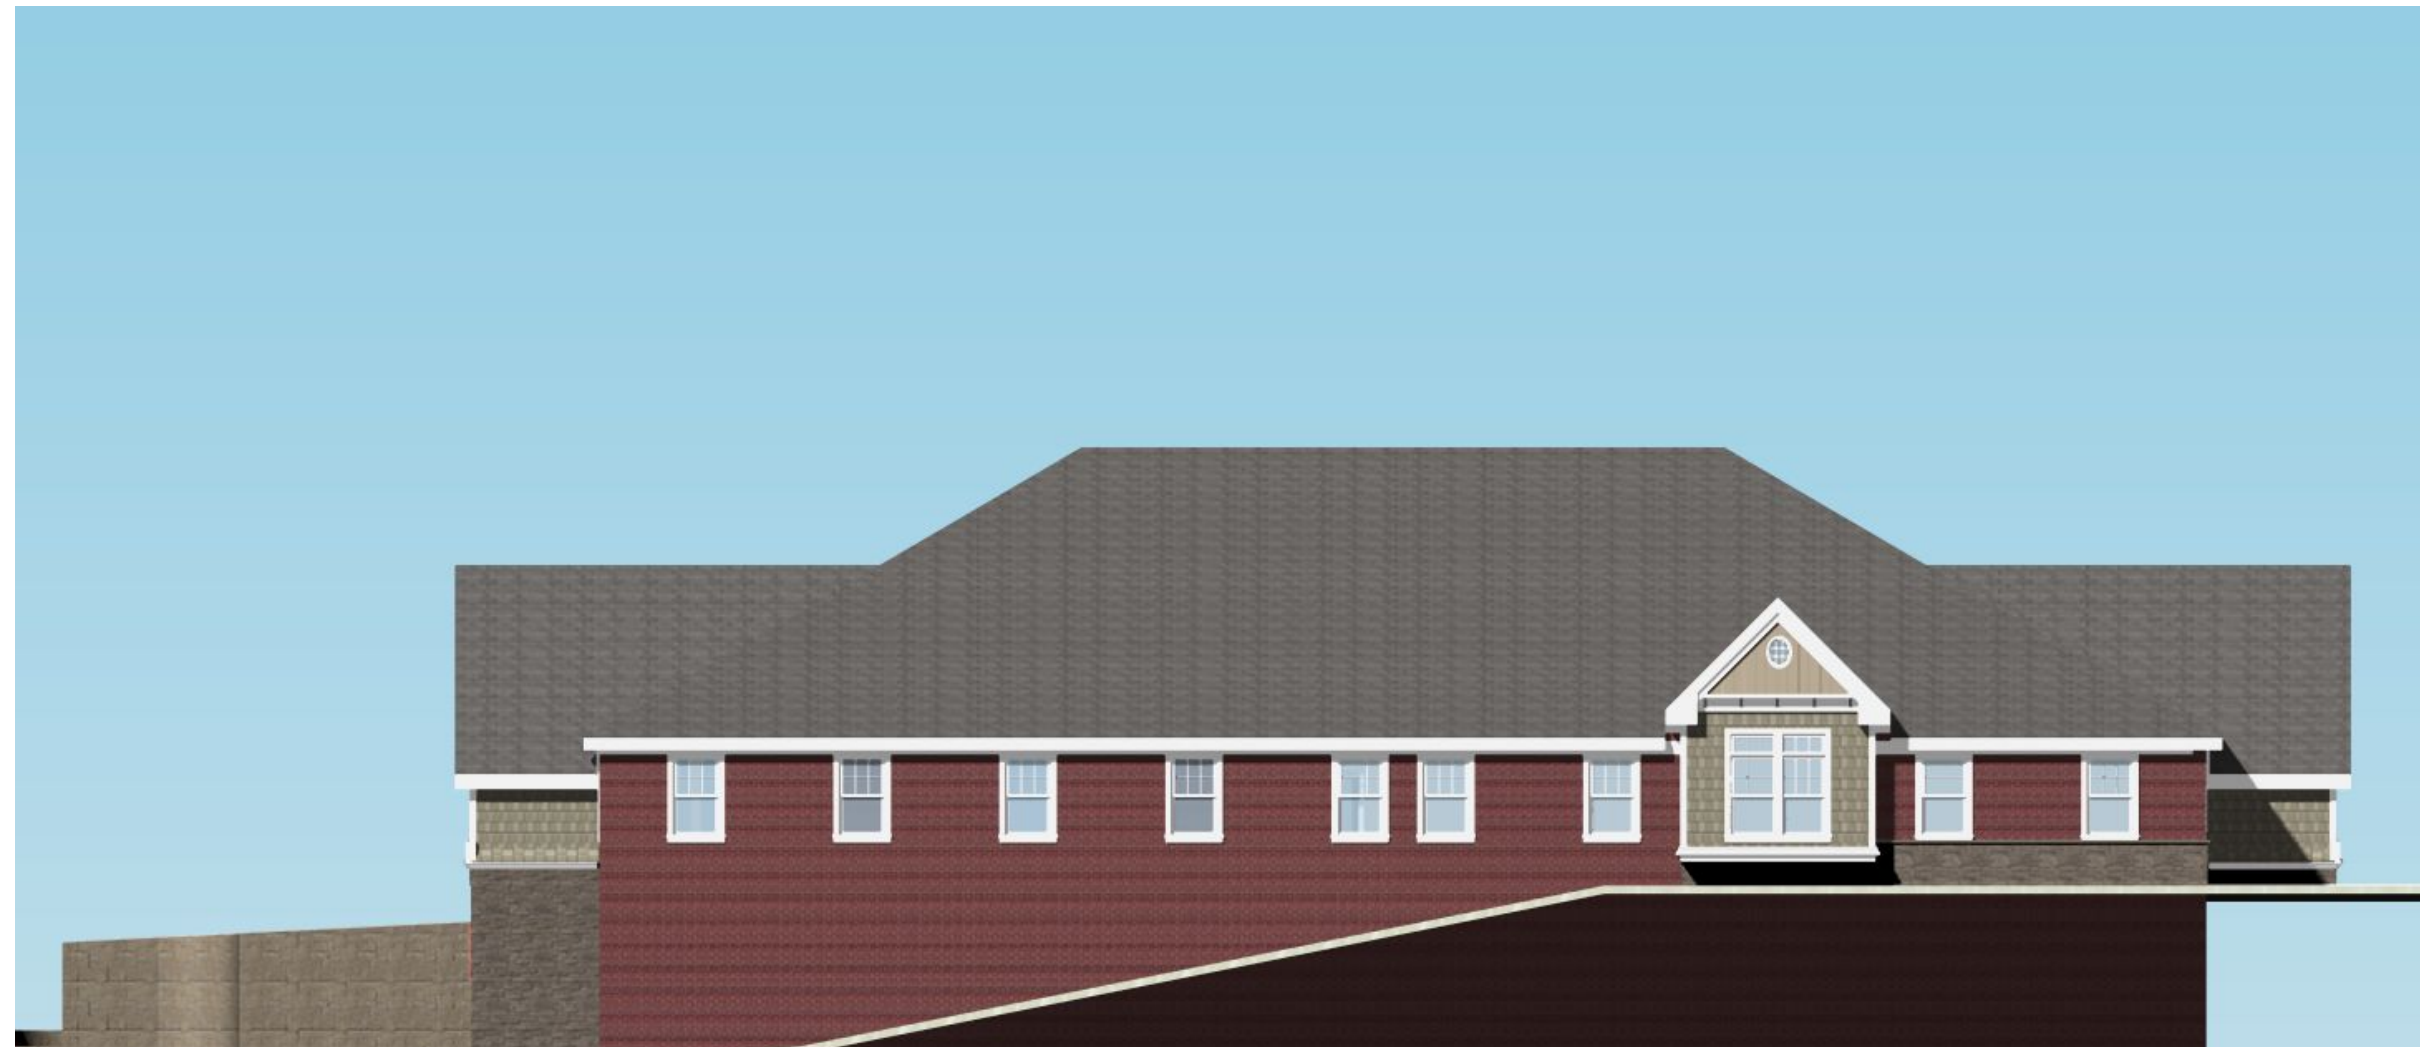


4 North Elevation
 A | 3.01 Scale: 1:0.77

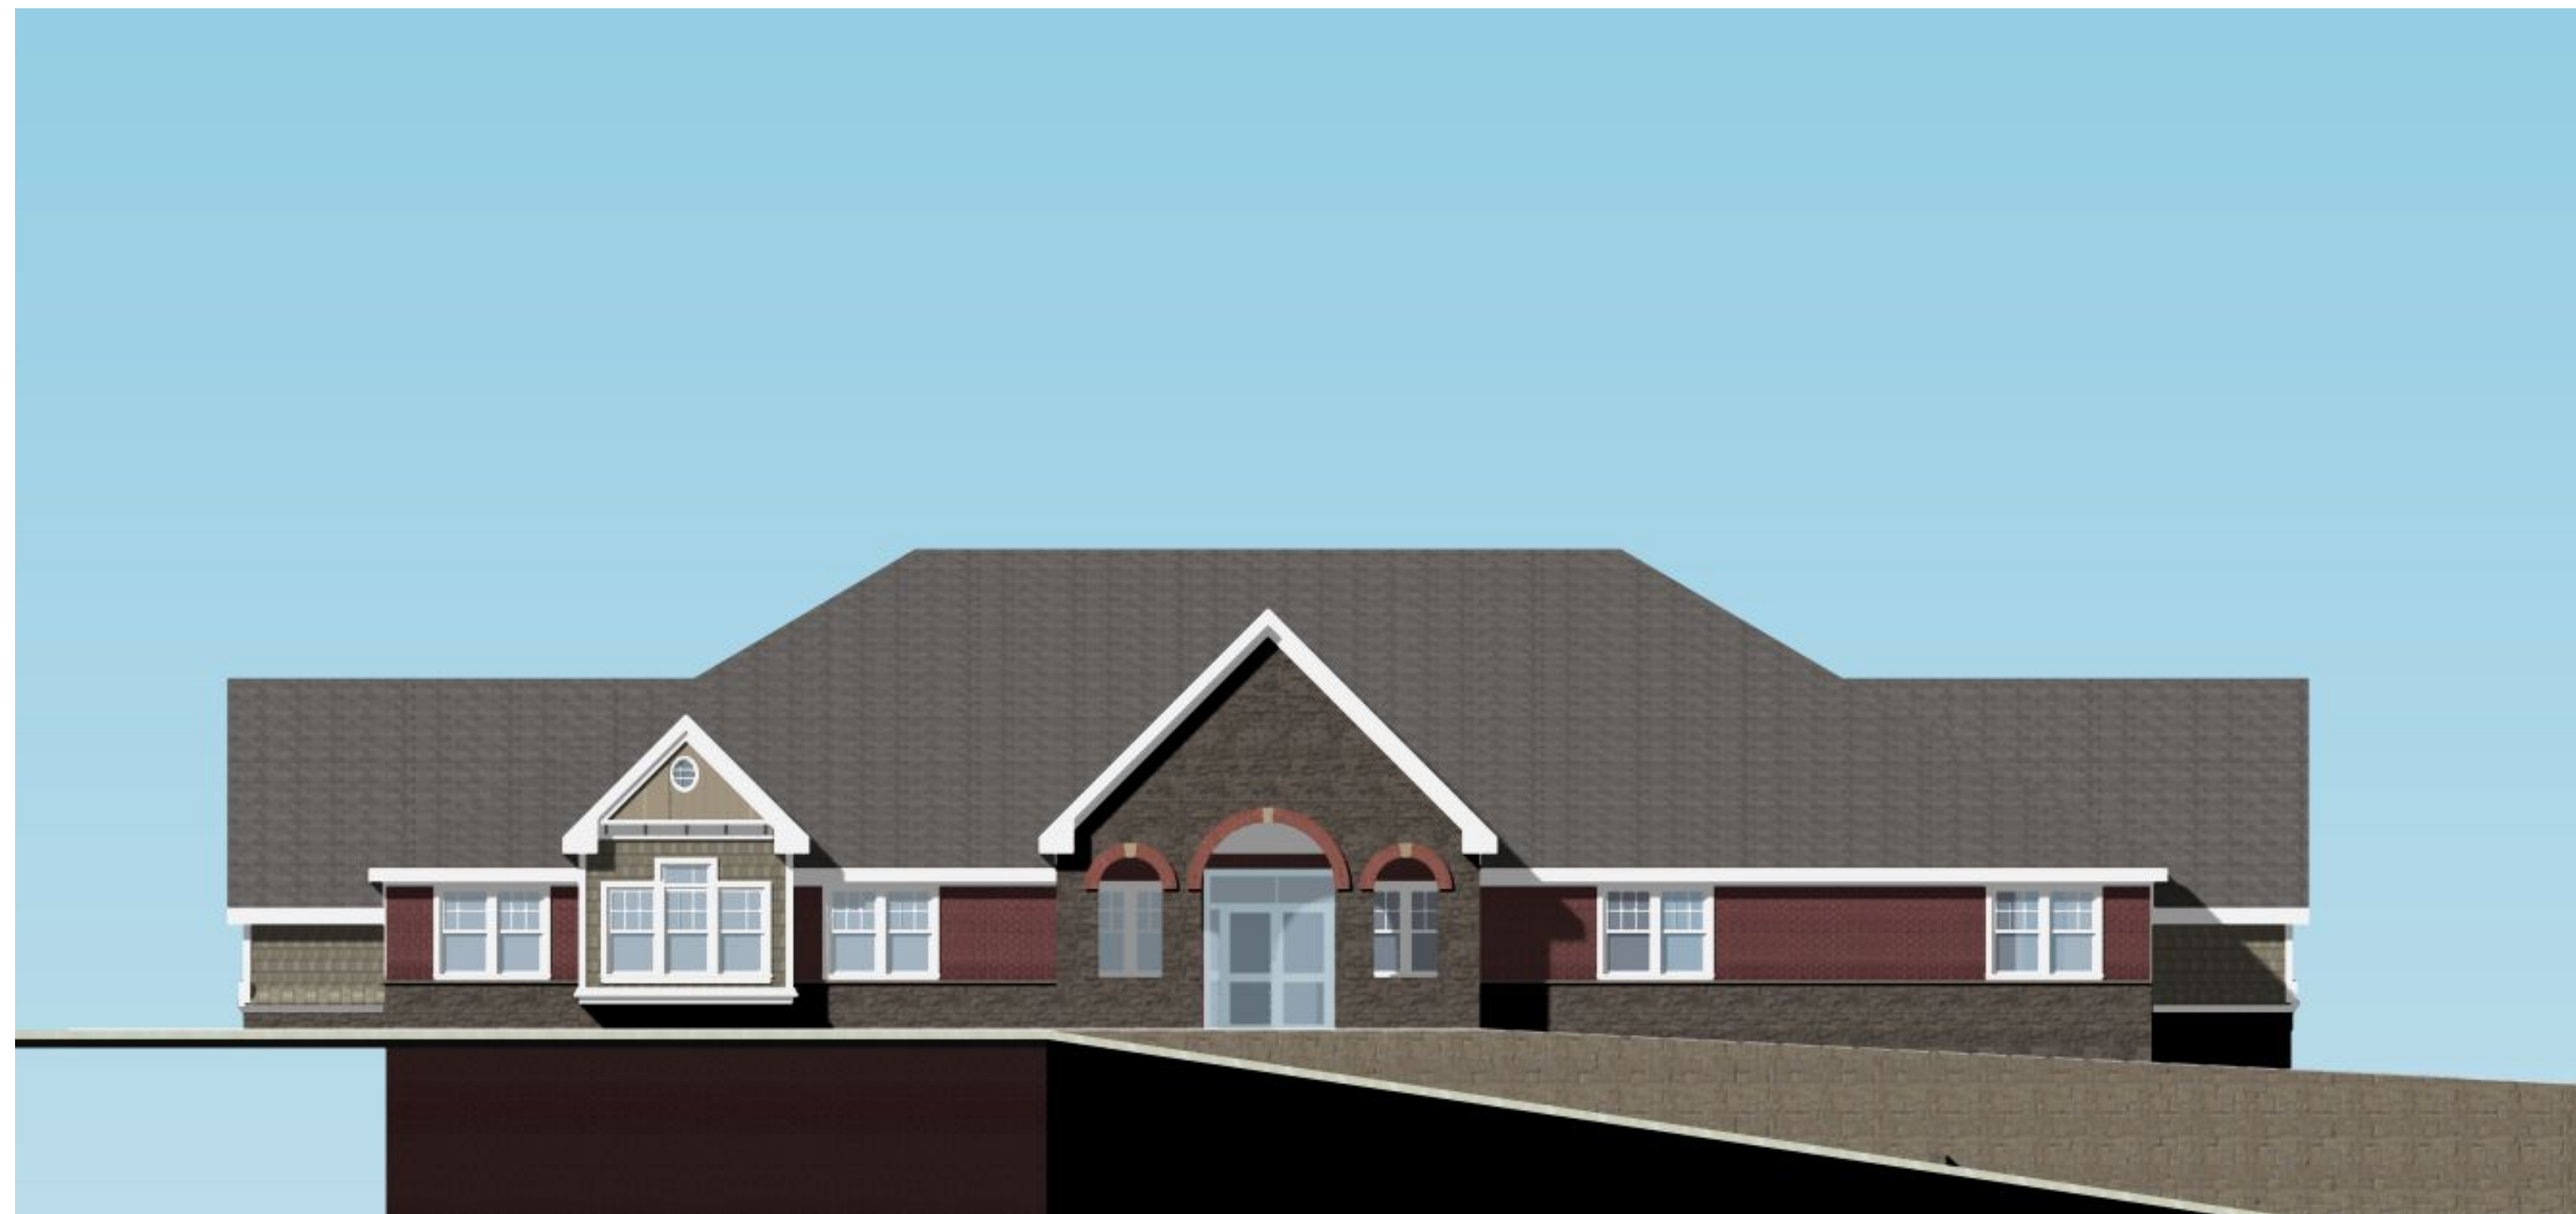

1 South Elevation
 A | 3.01 Scale: 1:0.50

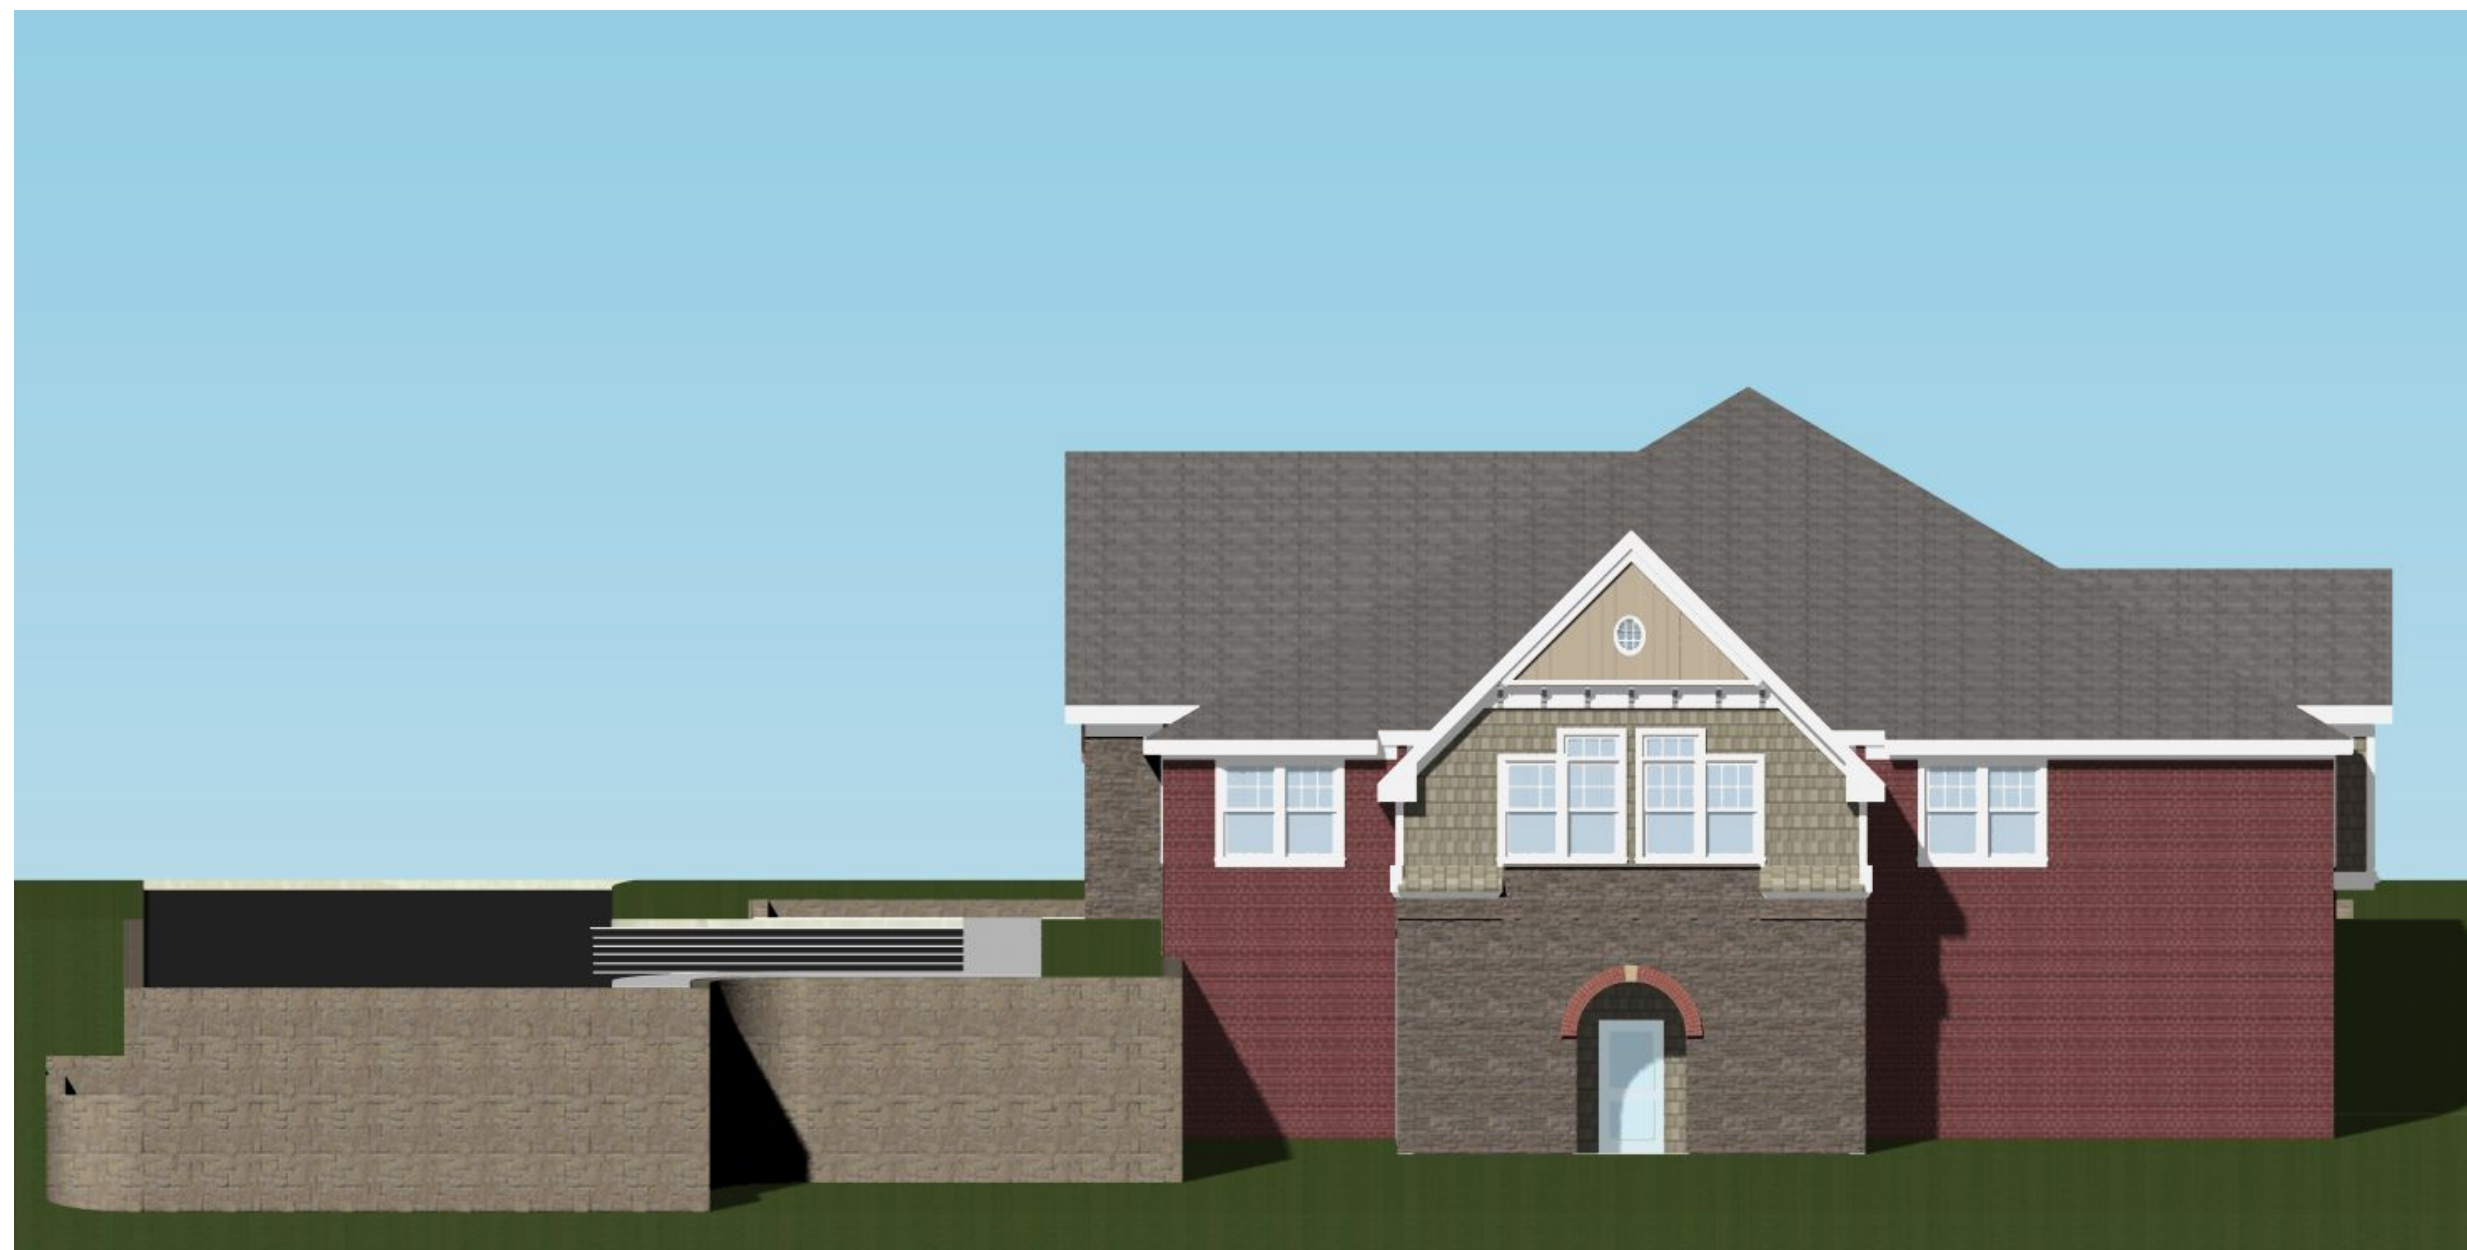

3 East Elevation
 A | 3.01 Scale: 1:0.77

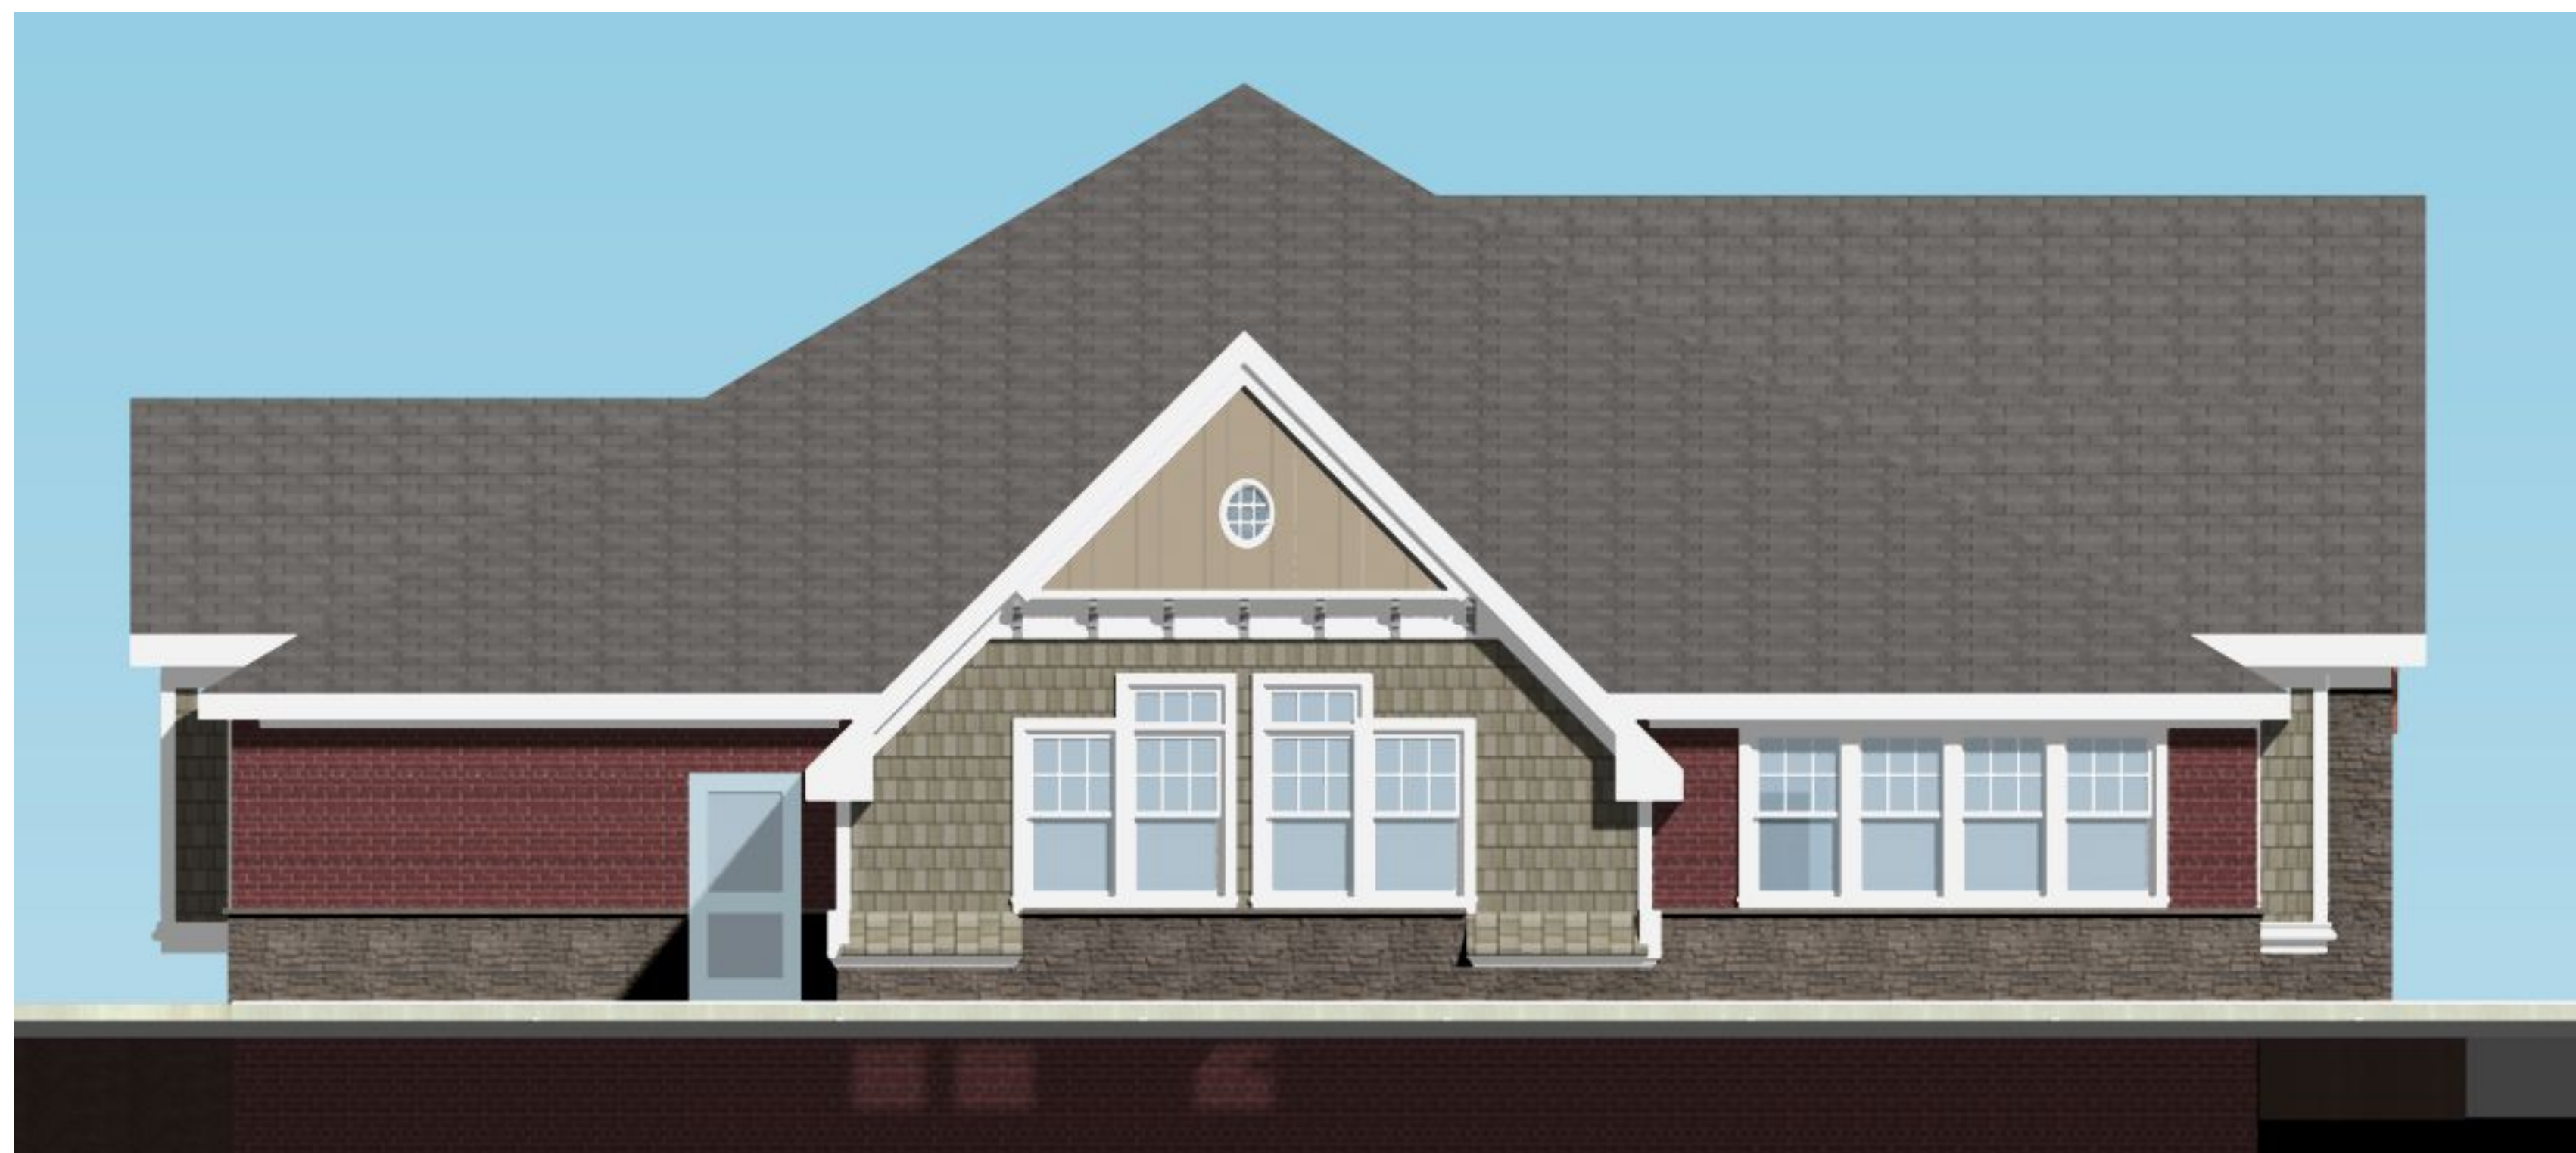

2 West Elevation
 A | 3.01 Scale: 1:0.46

Consultant

STUDIO FOR Architecture
 2227 UTICA ROAD
 LEBANON, OHIO 45036
 T: (513) 932-8080
 F: (513) 932-8780
 E: RICK@VIEWPOINTSTUDIO.COM



SYCAMORE TWP. DENTAL FACILITY
M K Dental Excellence
 8784 MONTGOMERY ROAD
 CINCINNATI, OHIO 45236

REVISIONS		
MARK	DATE	DESCRIPTION
Δ	10/28/14	REV PER BLOG DEPT

Date: 9/21/14
 Scale: AS NOTED

Elevations

A | 3.01

Plotted On: 9/21/14