

RECEIVED

Dusty Rhodes, Hamilton County Auditor

Property Report


Parcel ID
600-0201-0045-00


Address
8659 LANCASTER AVE

Index Order
Parcel Number

Tax Year
2017 Payable 2018


Property Map

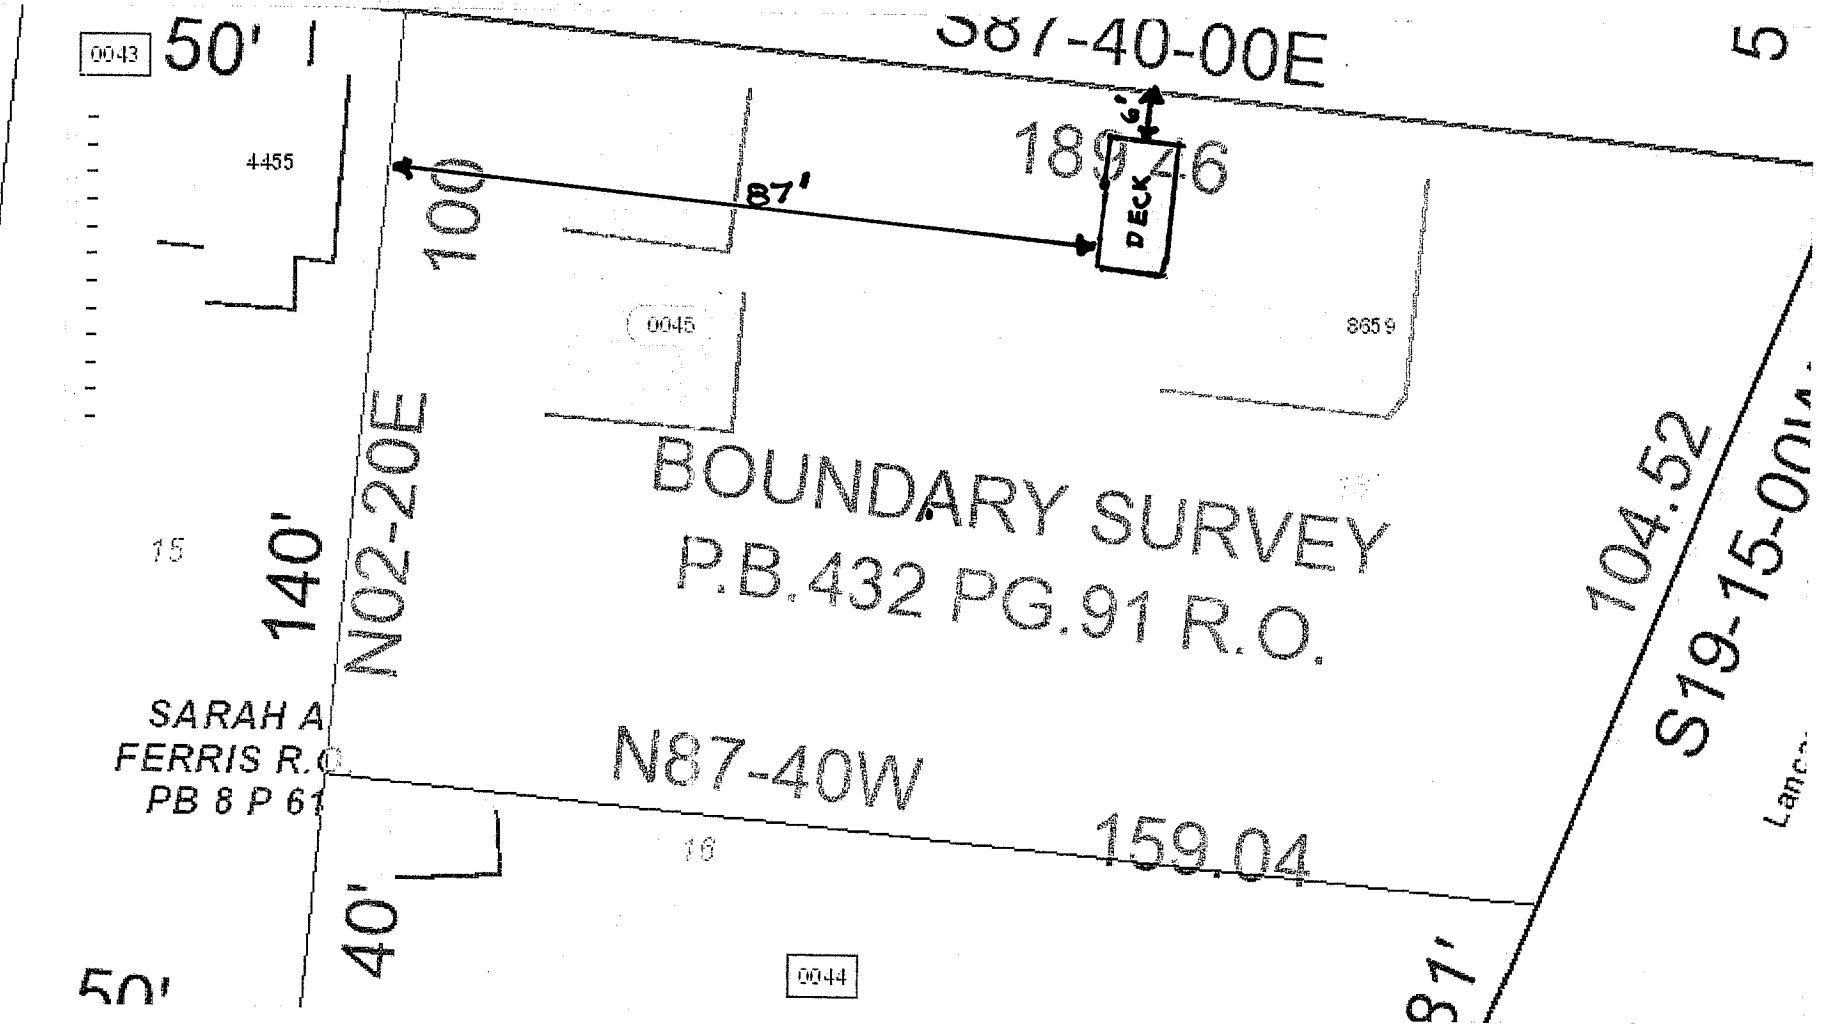

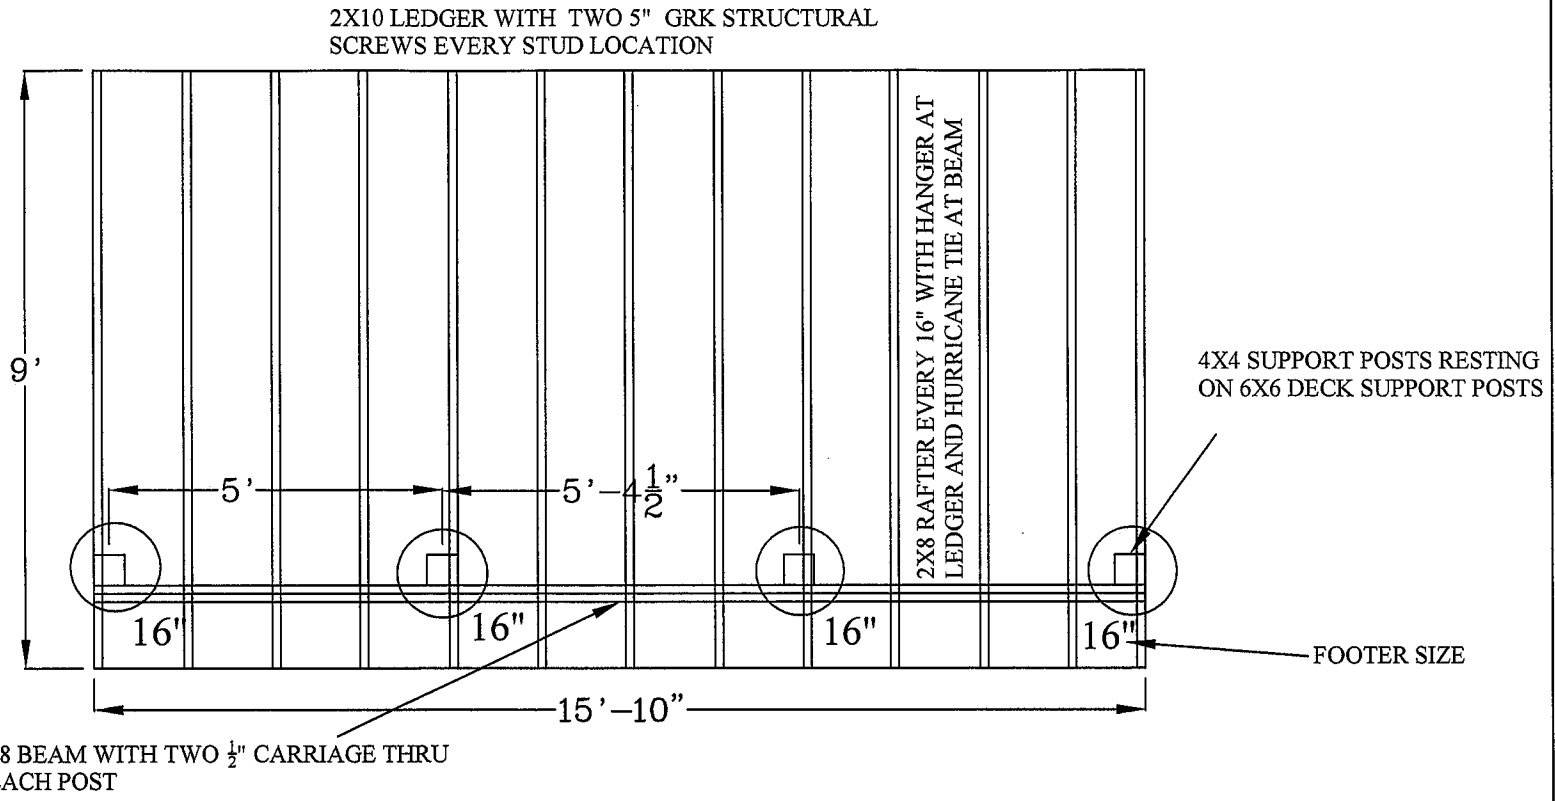


PRODUCED BY AN AUTODESK EDUCATIONAL PRODUCT

PRODUCED BY AN AUTODESK EDUCATIONAL PRODUCT

 CALLIDITAS CONSTRUCTION	CAMPBELL DECK		SHEET
	ROOF PLAN		
	DATE: 5-21-2018		
	SCALE: 3/8" = 1'-0"		

PRODUCED BY AN AUTODESK EDUCATIONAL PRODUCT

PRODUCED BY AN AUTODESK EDUCATIONAL PRODUCT

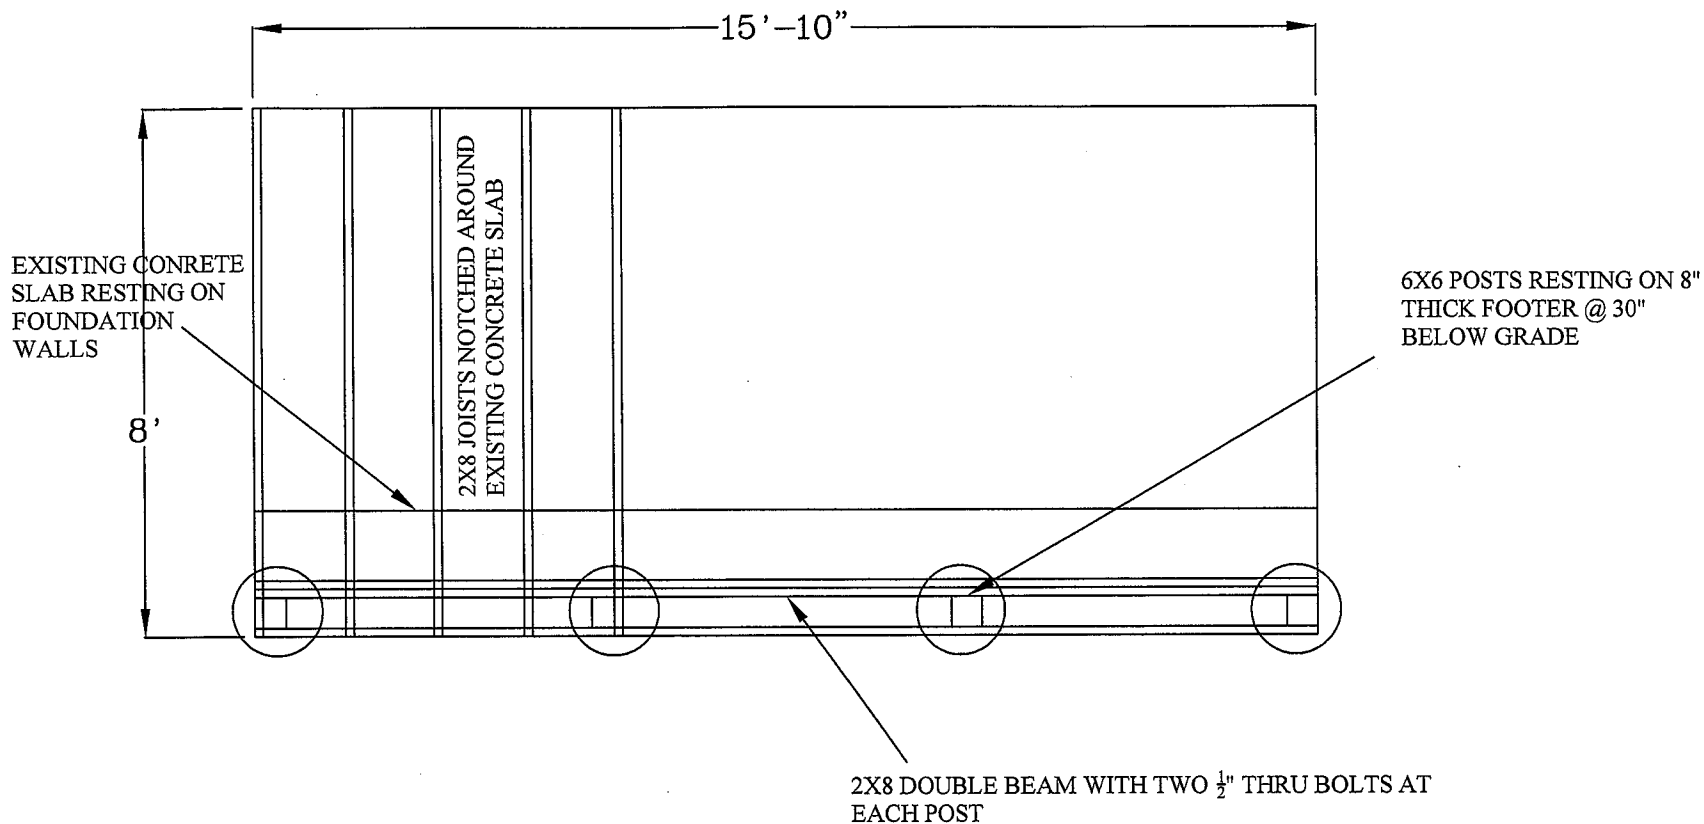

CAMPBELL DECK

DECK PLAN

DATE: 5-19-2018

SCALE: $\frac{3}{8}$ " = 1'-0"

SHEET

2

OF 3

SYCAMORE TOWNSHIP
PLANNING & ZONING

MAY 25 2018


RECEIVED



CALLIDITAS
CONSTRUCTION

SYCAMORE TOWNSHIP
 PLANNING & ZONING
 MAY 25 2018

PRODUCED BY AN AUTODESK EDUCATIONAL PRODUCT

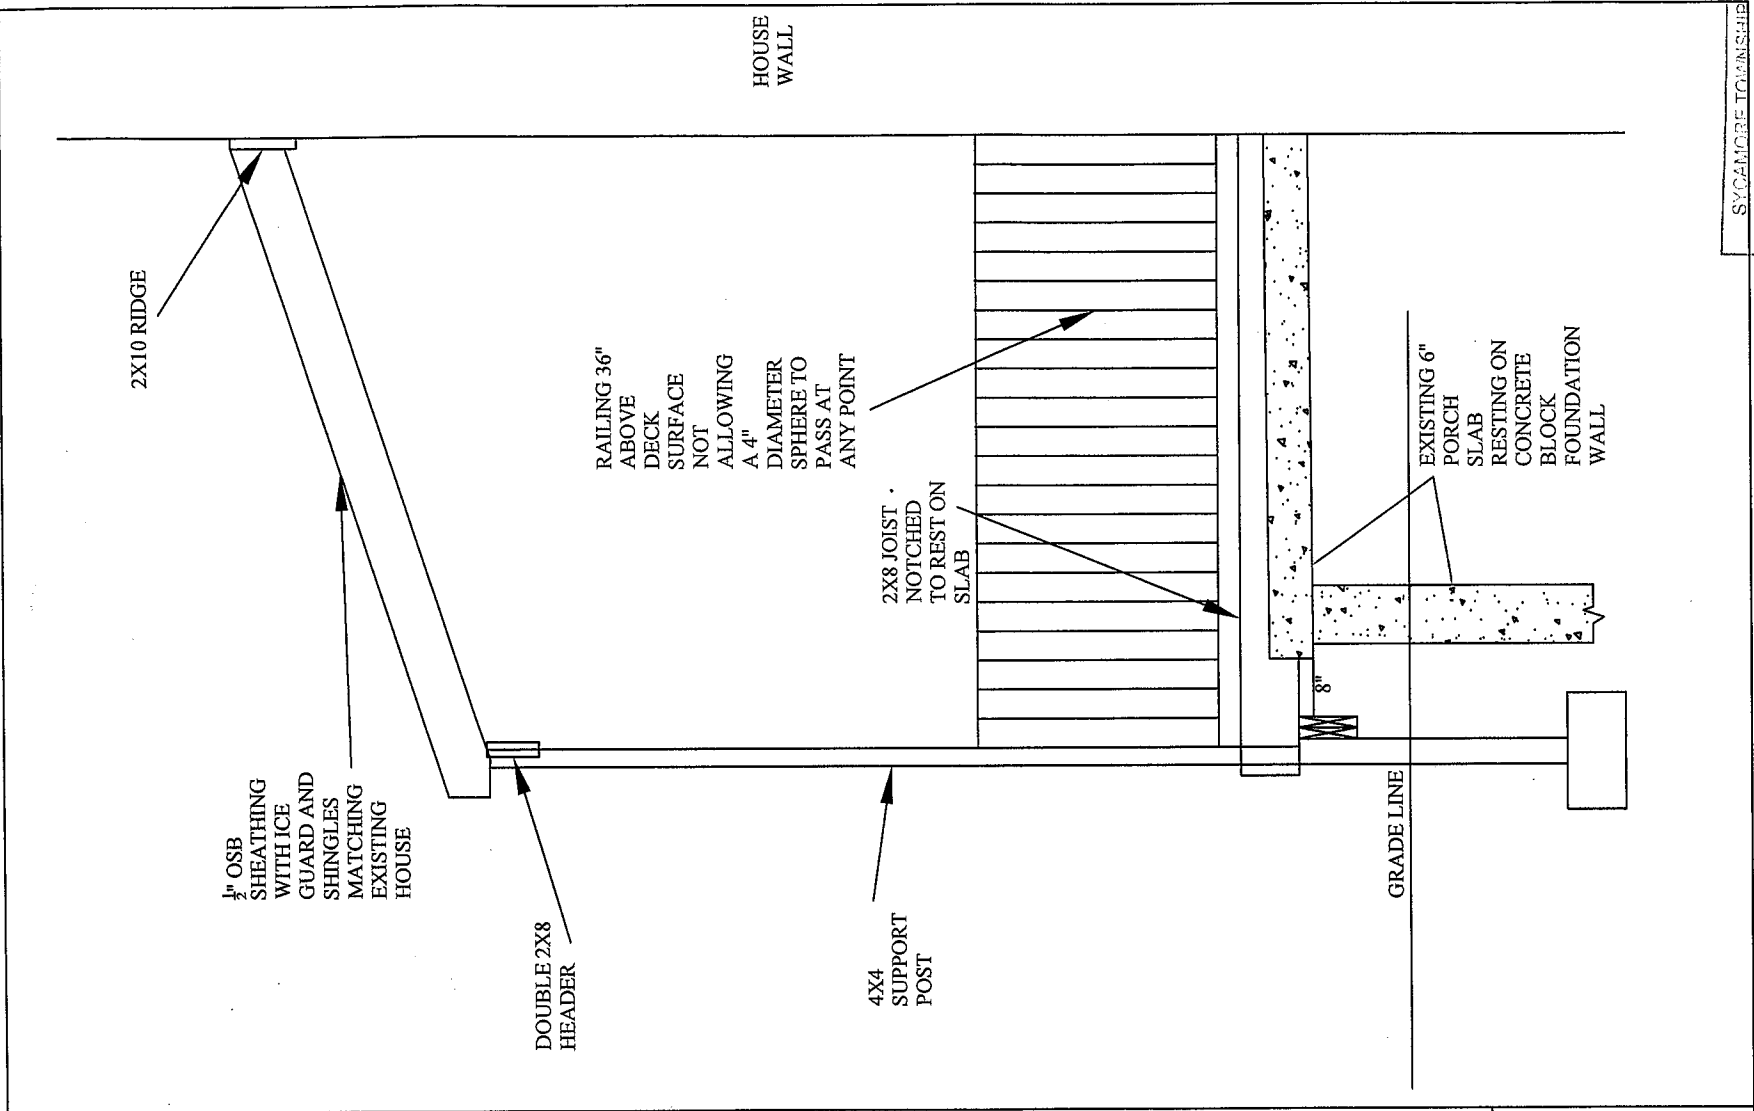

CALLIDITAS
 CONSTRUCTION

CAMPBELL DECK

ELEVATION

DATE: 5-19-2018

SCALE: 3/8" = 1'-0"

SHEET

3

OF 3