


USI-18

SCALE: 3/4" = 1'-0"

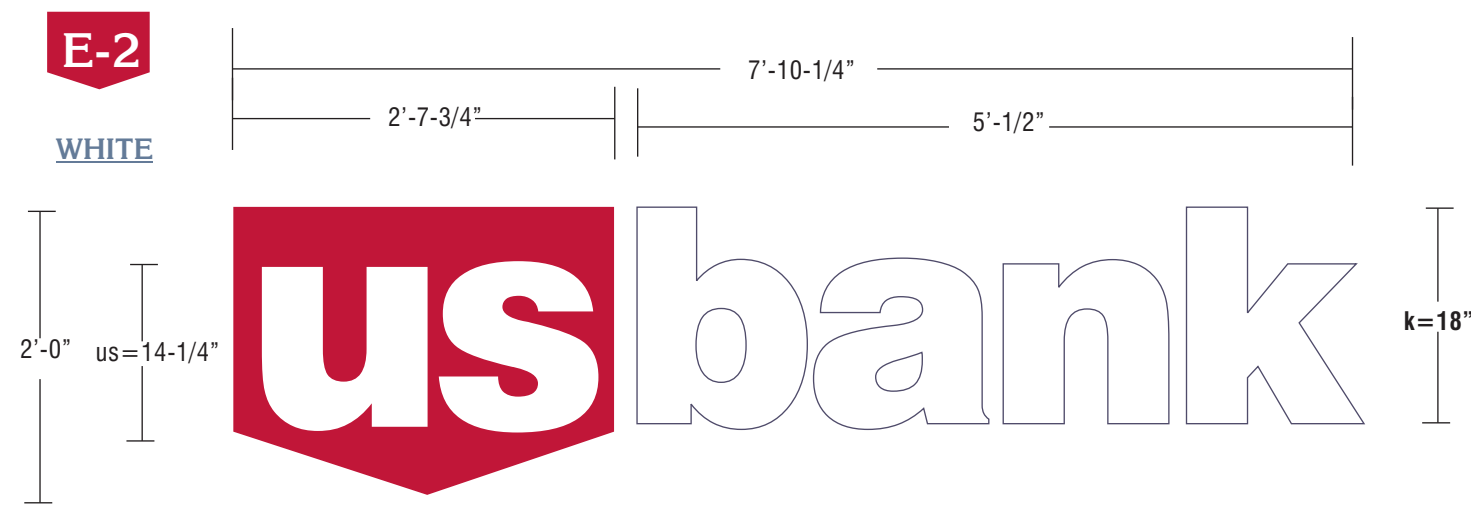

15.7 SQUARE FOOT LED ILLUMINATED CHANNEL LETTERS



LED ILLUMINATED CHANNEL LETTERS:

- FACES:** 3/16" #7328 White acrylic w/ surface applied Trans. Red vinyl overlay leaving white "us" copy show thru White
 - TRIMCAP:** 2" jewelite painted Matthews Red
 - RETURNS:** 5" deep .063 alum. - painted Matthews Red
-
- FACES:** 3/16" #7328 White acrylic
 - TRIMCAP:** 1" jewelite painted Matthews Blue
 - RETURNS:** 5" deep .063 alum. - painted Matthews Blue
-
- BACKS:** .063 Alum. - pre-painted White
 - ILLUMINATION:** White GE Tetra PowerMax WHPMS2-65K led's as required
 - MOUNTING:** Flush Mounted to wall as required


COLOR MATCHING

-  Pantone 2748 Blue
Matthews MP10918.
3M 3630-8666
-  Pantone 193 Red
Matthews N930SP
3M 3632-83


Proposed Rear Elevation




LED CHANNEL - REMOTE, FLUSH

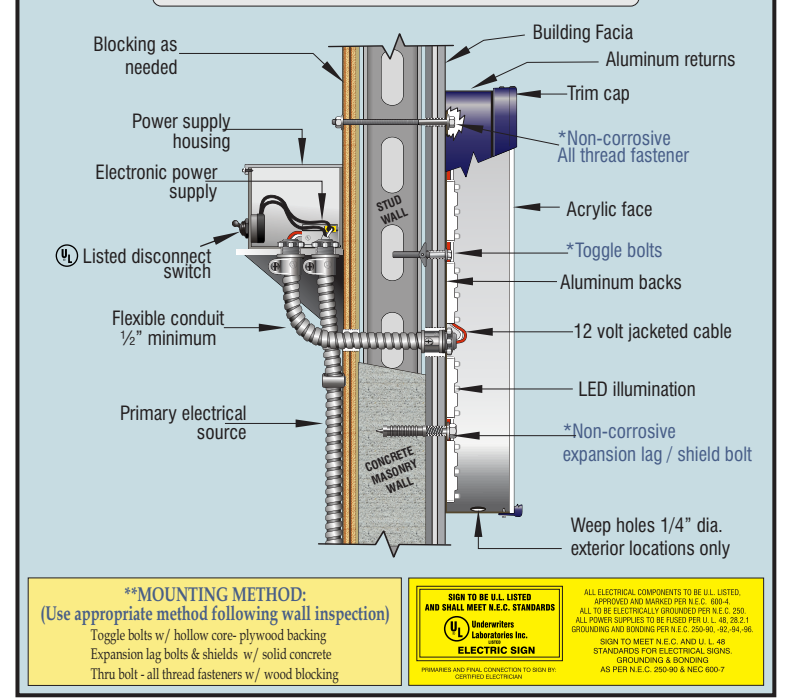

****MOUNTING METHOD:**
(Use appropriate method following wall inspection)
Toggle bolts w/ hollow core-plywood backing
Expansion lag bolts & shields w/ solid concrete
Thru bolt - all thread fasteners w/ wood blocking

SIGN TO BE U.L. LISTED AND SHALL MEET N.E.C. STANDARDS
 Underwriters Laboratories Inc. **ELECTRIC SIGN**
ALL ELECTRICAL COMPONENTS TO BE U.L. LISTED, APPROVED AND MARKED PER N.E.C. 800.4
ALL TO BE ELECTRICALLY GROUNDING PER N.E.C. 250
ALL POWER SUPPLIES TO BE FUSED PER U.L. 48-20.2.1
GROUNDING AND BONDING PER N.E.C. 250.92, 92.44.96
SIGN TO MEET N.E.C. AND U.L. 48 STANDARDS FOR ELECTRICAL SIGN
GROUNDING & BONDING AS PER N.E.C. 250.90 & NEC 800-7
PREPARED AND FINAL CONNECTION TO OWNER
CERTIFIED ELECTRICIAN

MC SIGN COMPANY
8959 TYLER BLVD.
MENTOR, OHIO 44060
PH. 440-209-6200 FAX 440-209-6277
www.mcsign.com

CLIENT: 	TICKET NO.: 236287	DRAWING NO.: 236287-2	DATE: 4/12/12	DATE: 4/20/12 MC	REVISIONS: REVISE ELEVATIONS TO NEW AT CORRECT SCALE
ADDRESS: MONTGOMERY RD. CINCINNATI, OH 45236	PROJECT MANAGER: BRIAN DENAMEN	DESIGNER: SS	ELECTRONIC FILE NAME: USB\2012 LOCS\OH\CINCINNATI - MONTGOMERY RD.	REVIEWED BY:	DATE:

NOTE: PRINTS ARE THE EXCLUSIVE PROPERTY OF 'MC SIGN COMPANY'. ANY UNAUTHORIZED USE OR DUPLICATION WILL RESULT IN A 20% CHARGE PER OCCURANCE PER THE VALUE OF THE DISPLAY. © MC SIGN CO. 1998

Sign On.™
Partner with the best.



CLIENT SIGNATURE & APPROVAL DATE: