



Plot time: Jan 04, 2013 - 3:59pm  
 Drawing name: C:\GAF & A2013\KENWOOD HOTEL\preliminary la plan.dwg - Layout Tab: L1

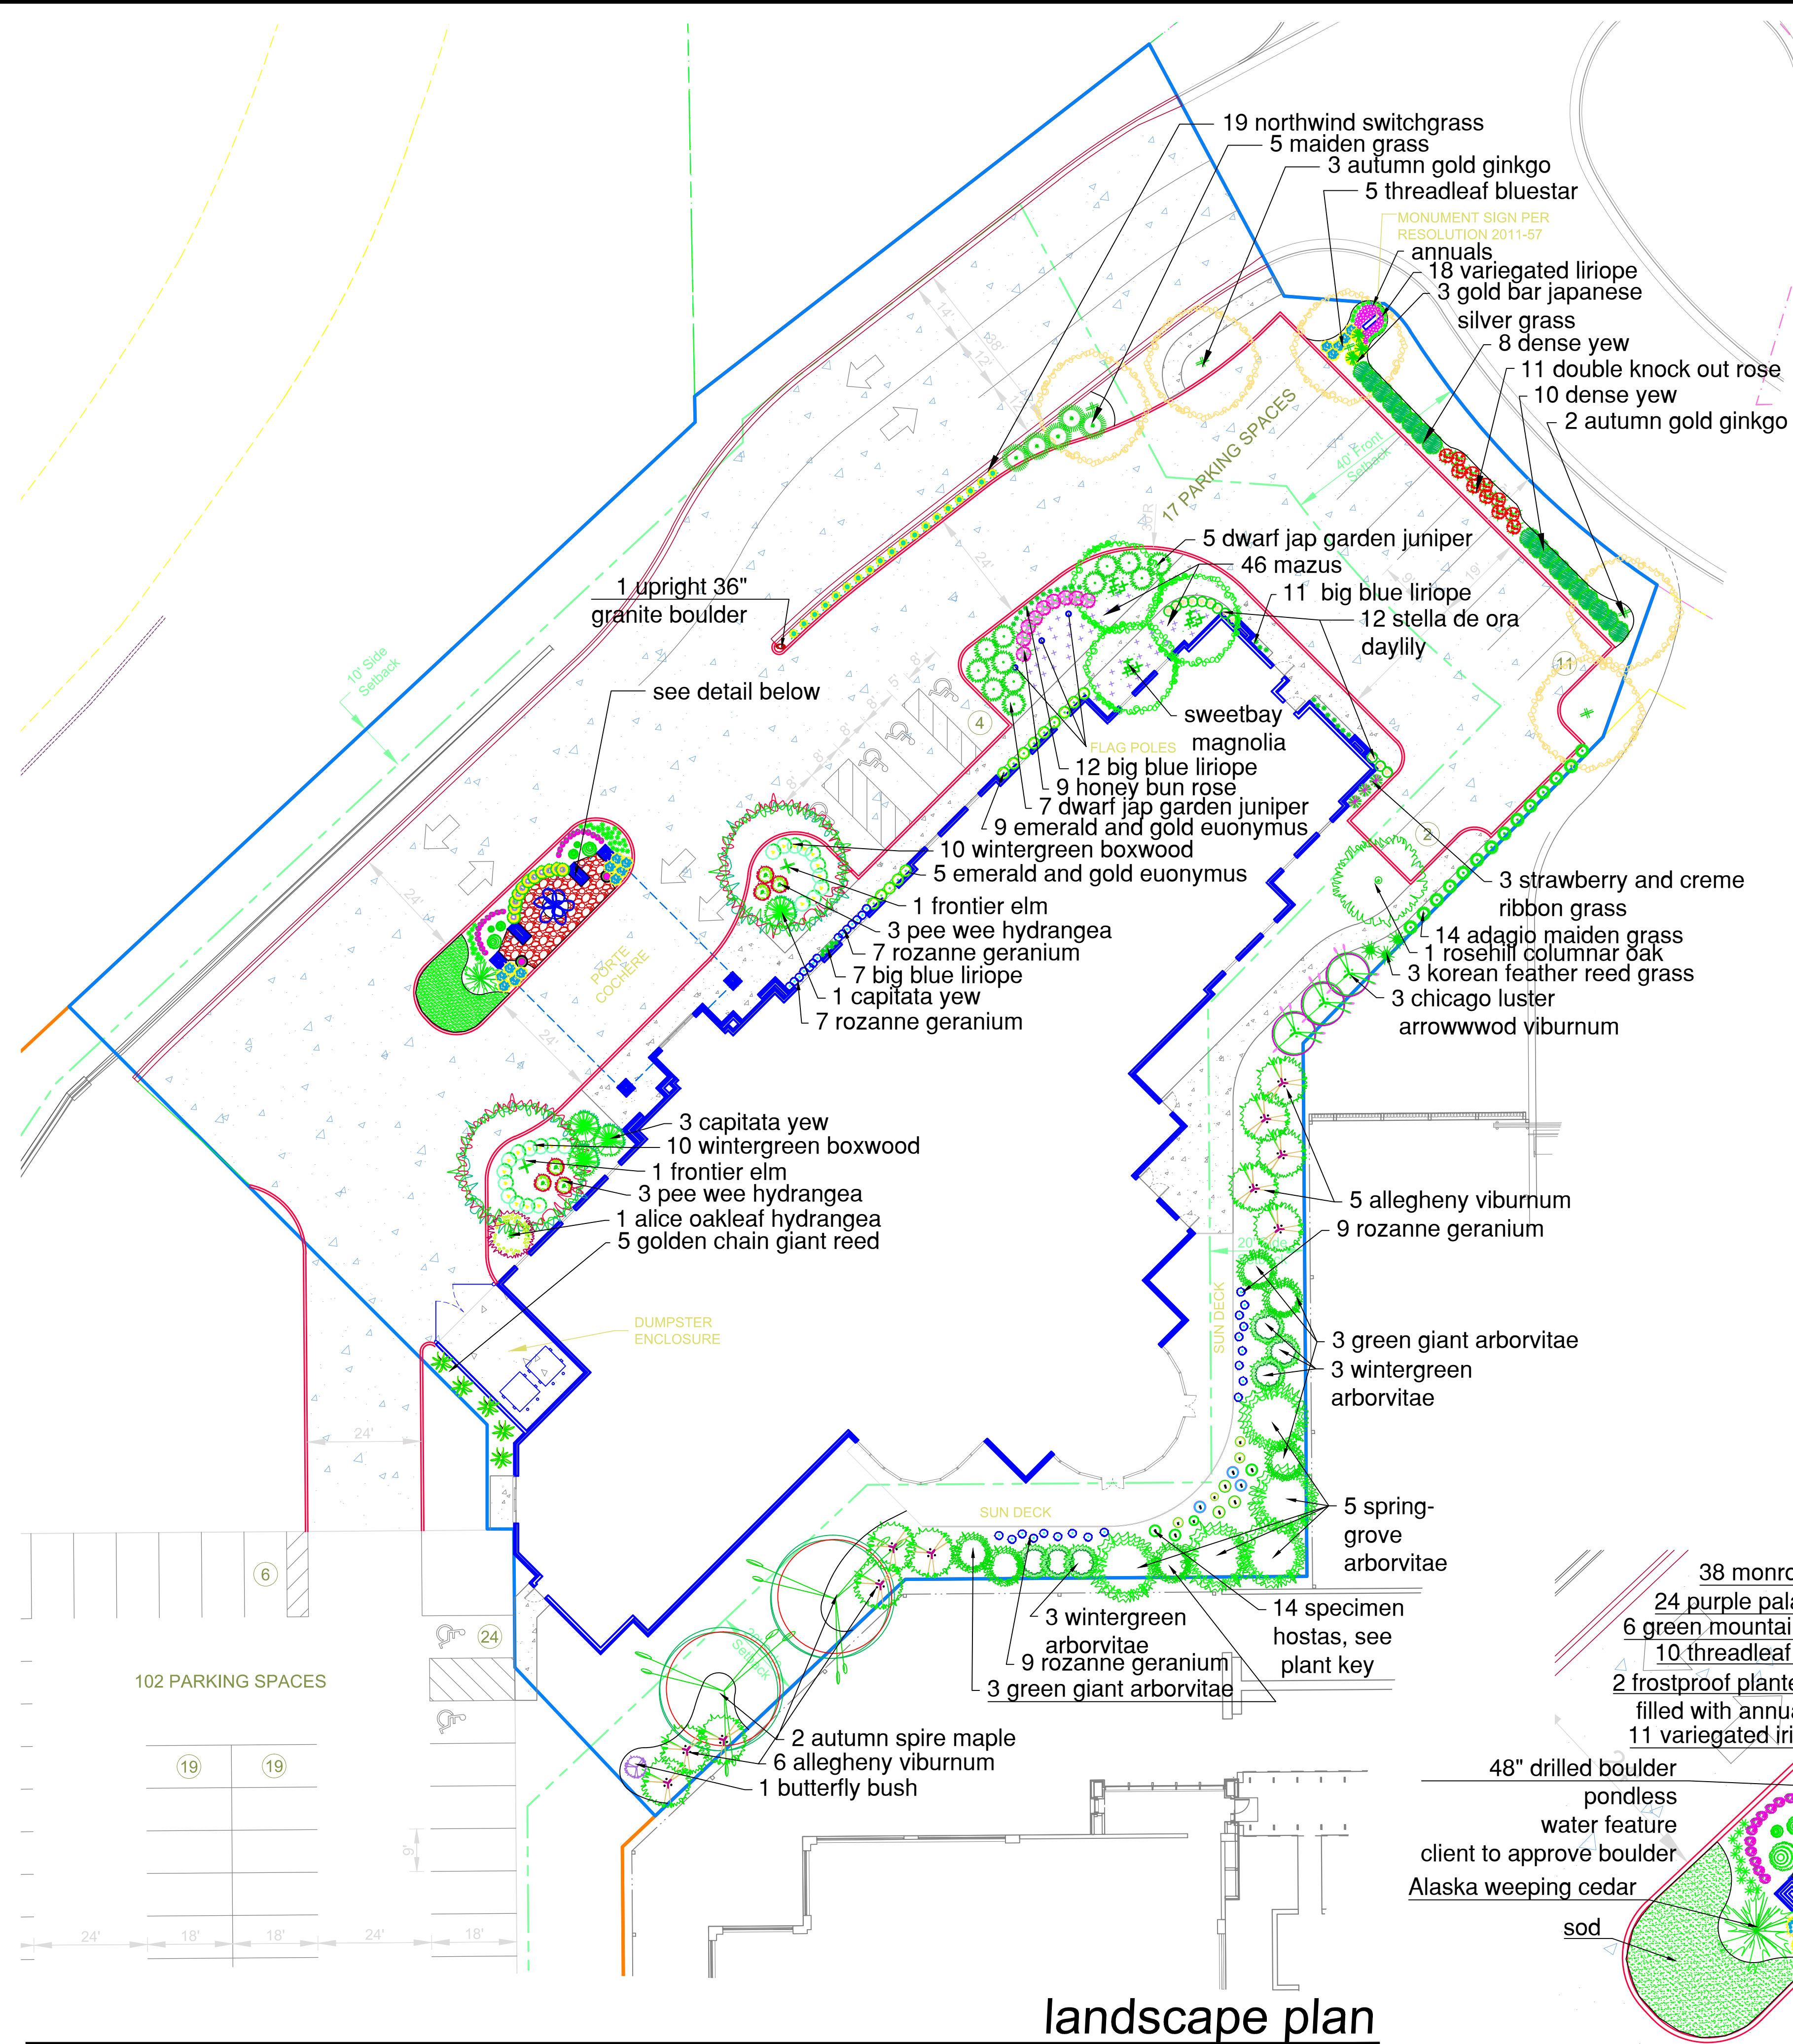

### PLANT KEY

QNT	SIZE	COMMON	LATIN
2	2.5 in	Autumn Spire Red Maple	Acer rubrum 'Autumn Spire'
5	2.5 in	Autumn Gold Ginkgo	Ginkgo biloba 'Autumn Gold'
1	2 in	Rosehill Columnar English Oak	Quercus robur 'Rosehill'
3	8'	Sweetbay Magnolia	Magnolia virginiana
2	2.5	Frontier Lacebark Elm	Ulmus x 'Frontier'
1	5'	Alaska Weeping Cedar	Chamaecyparis nootkatensis 'Pendula'
1	3 gal	Butterfly Bush	Buddleia davidii
23	3 gal	Emerald 'N Gold Euonymus	Euonymus fortunei 'Emerald 'N Gold'
1	3 gal	Alice Oakleaf Hydrangea	Hydrangea quercifolia 'Alice'
7	3 gal	Pee Wee Hydrangea	Hydrangea quercifolia 'Pee Wee'
11	2 gal	Double Knock Out Rose	Rosa 'Double Knock Out'
9	2 gal	Honey Bun Oso Easy Rose	Rosa 'Honey Bun Oso Easy'
3	3 gal	Chicago Luster Arrowwood Viburnum	Viburnum dentatum 'Chicago Luster'
11	24-30"	Allegheny Viburnum	Viburnum x rhytidophylloides 'Allegheny'
23	15-18 in	Winter Green Boxwood	Buxus koreana 'Winter Green'
2	24 in	Green Mountain Boxwood	Buxus x 'Green Mountain'
2	36 in	Green Mountain Boxwood	Buxus x 'Green Mountain'
2	15 in	Green Mountain Boxwood	Buxus x 'Green Mountain'
12	3 gal	Dwarf Japanese Garden Juniper	Juniperus procumbens Nana
4	3.5'	Capitata Yew	Taxus cuspidata 'Capitata'
18	18-24 in	Dense Yew	Taxus x media 'Densiformis'
6	6'	Wintergreen Arborvitae	Thuja occidentalis 'Wintergreen'
6	6'	Green Giant Arborvitae	Thuja plicata 'Green Giant'
5	6'	Spring Grove Arborvitae	Thuja plicata 'Grovepl'
5	2 gal	Golden Chain Giant Reed	Arundo donax 'Golden Chain'
3	3 gal	Korean Feather Reed Grass	Calamagrostis brachytricha
14	2 gal	Adagio Maiden Grass	Miscanthus sinensis 'Adagio'
3	3 gal	Gold Bar Japanese Silver Grass	Miscanthus sinensis 'Gold Bar'
5	3 gal	Maiden Grass	Miscanthus sinensis 'Gracillimus'
19	3 gal	Northwind Switch Grass	Panicum virgatum 'Northwind'
3	2 gal	Strawberries and Creme Ribbon Grass	Phalaris arundinacea 'Strawberries and Creme'
3	1 gal	August Moon Hosta	Hosta 'August Moon'
3	1 gal	Fragrant Bouquet Hosta	Hosta 'Fragrant Bouquet'
1	1 gal	Honeybelle Hosta	Hosta 'Honeybelle'
1	1 gal	Sagee Hosta	Hosta 'Sagee'
3	1 gal	Elegans Hosta	Hosta sieboldiana 'Elegans'
3	1 gal	Sum and Substance Hosta	Hosta 'Sum & Substance'
15	1 gal	Threadleaf Bluestar	Amsonia hubrechtii
32	1 gal	Rozanne Geranium	Geranium 'Rozanne'
12	1 gal	Stella d'Oro Daylily	Hemerocallis 'Stella d' Oro'
24	1 gal	Purple Leaf Coral Bell	Heuchera
11	1 gal	Variegated Iris	Iris pallida 'Variegata'
31	1 gal	Big Blue Lily Turf	Liriope muscari 'Big Blue'
38	1 gal	Monroe White Lily Turf	Liriope muscari 'Monroe White'
18	1 gal	Variegated Lily Turf	Liriope muscari 'Variegata'
46	4"	Mazus	Mazus reptans

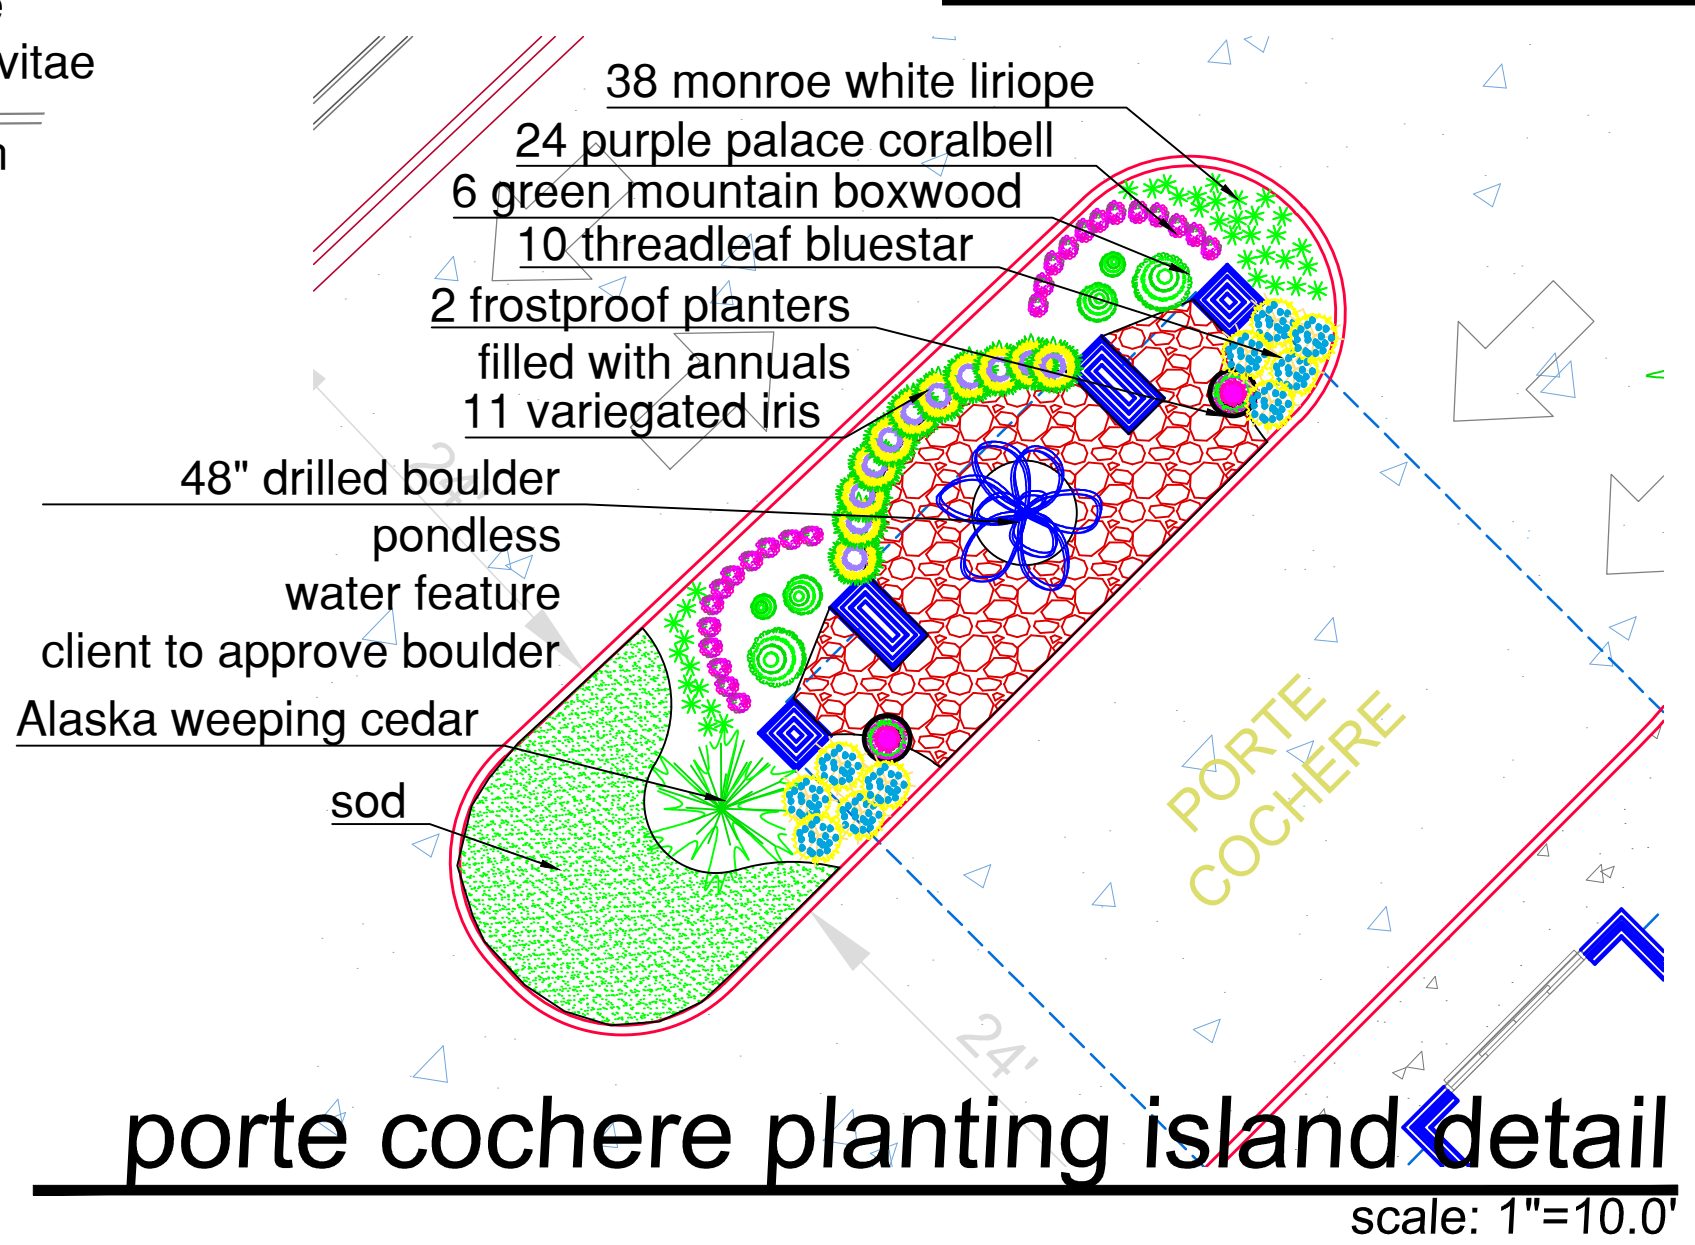

landscape plan  
 scale: 1"=20.0'

porte cochere planting island detail  
 scale: 1"=10.0'



landscape plan by:

Gayle A. Frazer  
 Registered Landscape Architect

513-607-8096 gaf1a@fuse.net 7377 Bridge Point Pass Cincinnati, OH 45248

OWNER/DEVELOPER:  
 Kenwood Towers, LLC / Neyer Properties  
 2135 Dana Avenue  
 Cincinnati, OH 45207

FUTURE OWNER/DEVELOPER:  
 Rolling Hills Hospitality  
 250 Grandview Drive, Suite 260  
 Fort Mitchell, KY 41017

THIS DOCUMENT AND ALL RELATED DETAIL DRAWINGS, SPECIFICATIONS, AND ELECTRONIC MEDIA PREPARED OR FURNISHED BY BAYER BECKER (BB), ARE INSTRUMENTS OF BB'S PROFESSIONAL SERVICE, AND IS THE EXCLUSIVE PROPERTY OF BB. NO DISCLOSURE, USE, REPRODUCTION, OR DUPLICATION IN WHOLE OR IN PART, MAY BE MADE WITHOUT WRITTEN PERMISSION OF BB, AND IS DONE SO AT USER'S SOLE RISK. COPYRIGHT - ALL RIGHTS RESERVED.

**The Greens at Kenwood**  
**Proposed Hotel**  
 Montgomery Road  
 Section 7, Town 4, Entire Range 1  
 Sycamore Township  
 Hamilton County, Ohio  
**PUD SITE PLAN**

**bayer becker**  
 www.bayerbecker.com  
 209 Grandview Drive  
 Fort Mitchell, KY 41017 - 859.261.1113

811  
 Know what's below.  
 Call before you dig.  
 1-800-362-2764  
 OHIO UTILITIES PROTECTION SERVICE (OUPS)  
 LOCATION OF ALL EXISTING UTILITIES TO BE DETERMINED IN THE FIELD PRIOR TO CONSTRUCTION

Drawing: landscape plan  
 Drawn by: gaf  
 Checked by:  
 Issue Date: 1.4.12  
 Sheet: **L1**