


OPTION 1

SYCAMORE TOWNSHIP
PLANNING & ZONING
MAR. 15 2016
RECEIVED


CINCINNATI AVE.

SCALE 1" = 30'

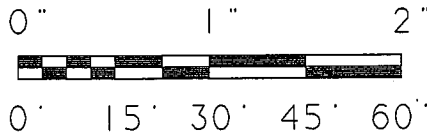

MANHOLE
T.B.H.
871.42
H.H.R.H.

NORTH DIRECTION & BEARINGS
HIGH POINT SUBDIVISION
Plat Book 13 page 14

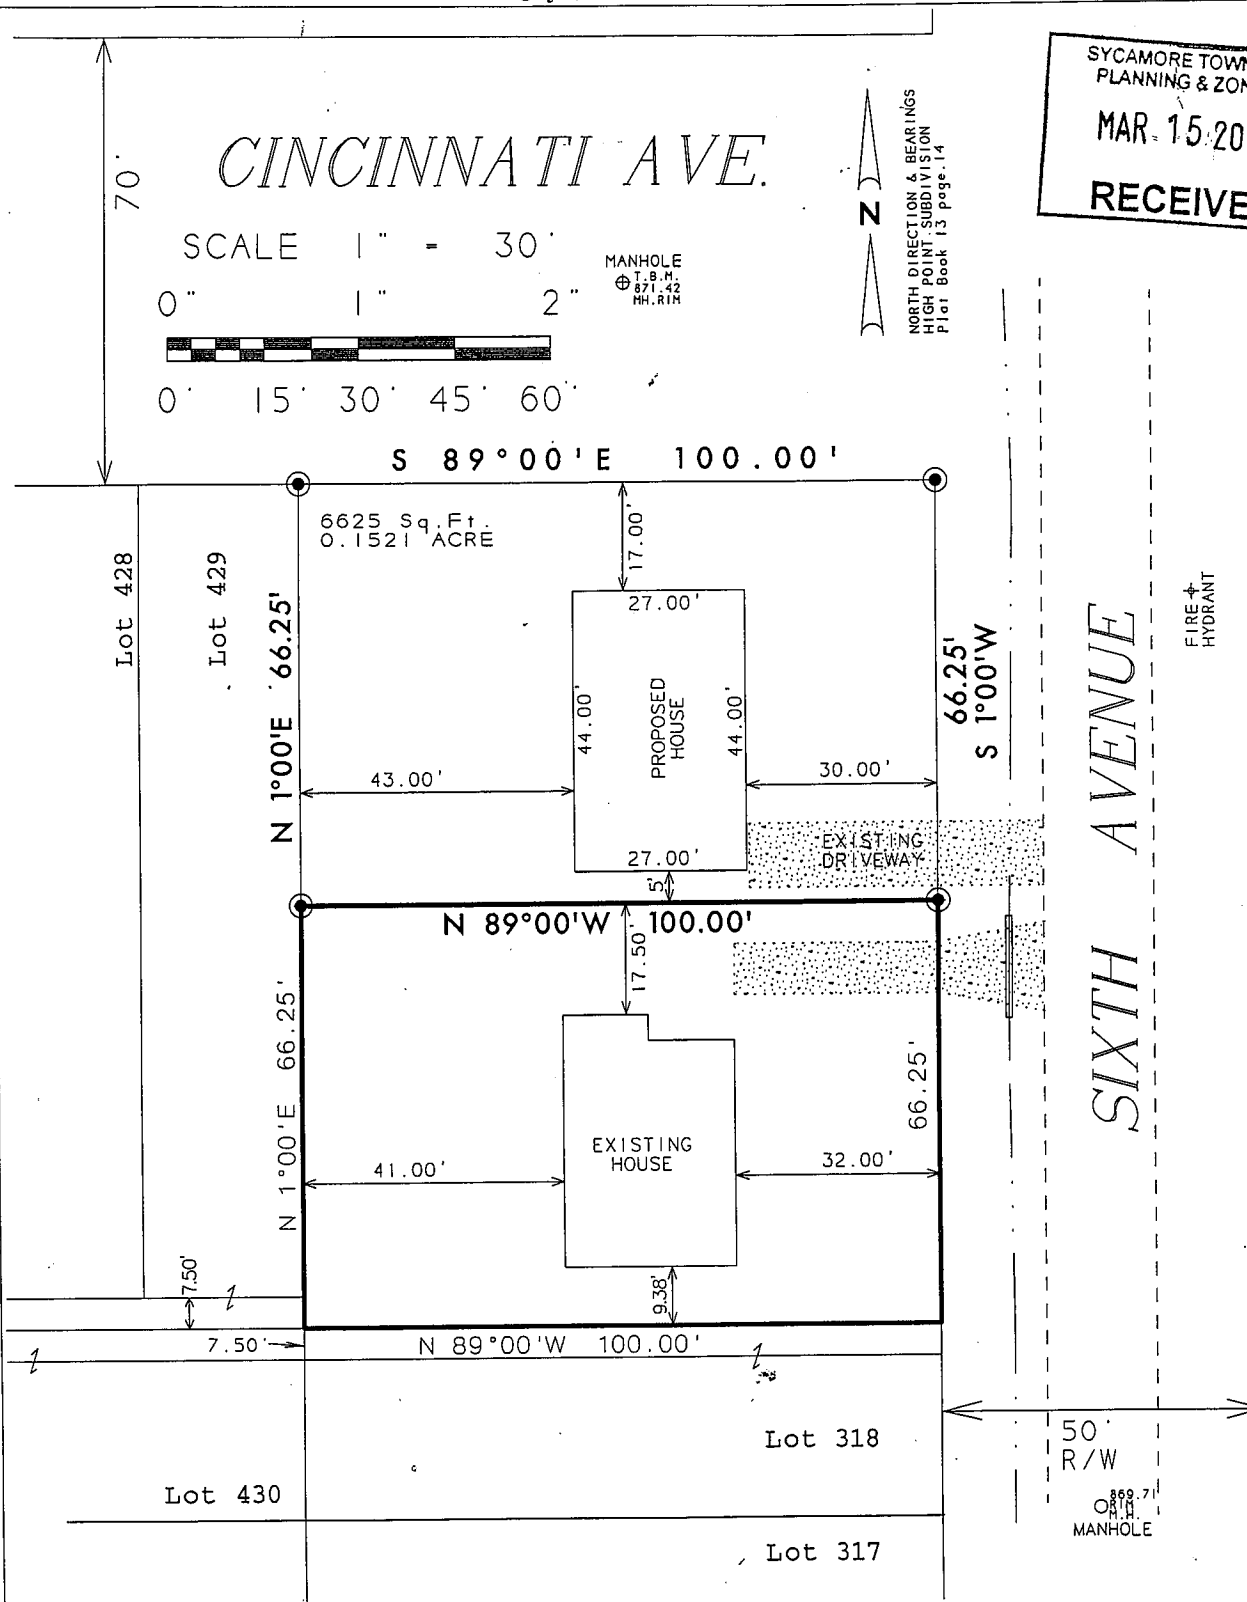

SITE PLAN PREPARED BY

AMOS GREENE
LAND SURVEYOR
6618 BARRETT ROAD
WEST CHESTER, OH 45069-3146
Phone 513-755-2667
OH. REG. SURVEYOR NO. 6141



SITE PLAN
BOTTOM LINE LAND LLC
Sixth Avenue, Cincinnati, Ohio

Auditor's Parcel # 600-0011-1508
being Part Lots 319, 320, 321, 322
HIGHPOINT SUBDIVISION
Plat Book 13 Page 14

SYCAMORE TOWNSHIP
SEC. 1 T-3 E.R.-2, HAMILTON COUNTY, OHIO
O.R.12606 page 1358