

SECTION 2, TOWN 4, E.R. 1  
 MIAMI PURCHASE  
 SYCAMORE TOWNSHIP  
 HAMILTON COUNTY, OHIO

NORTH BASED ON  
 BEARINGS CONTAINED IN  
 O.R. 12404, PG. 477

DENNIS L & C. KENNETH NEMENZ  
 O.R. 5464, PG. 71  
 AUDITOR'S PARCEL: 600-0060-0011




LOT 25  
 KENHILL SUBDIVISION, BLOCK 'B'  
 P.B. 79, PGs. 17-18

KAREN F. MAIER & DELANE J. STARLIPER  
 O.R. 11381, PG. 817  
 AUDITOR'S PARCEL: 600-0012-0101

LOT 33  
 CONCORD HILLS SUBDIVISION, SECTION 'B'  
 P.B. 56, PGs. 30-31

MONTGOMERY POINTE LLC  
 O.R. 12404, PG. 477  
 AUDITOR'S PARCEL: 600-0060-0012  
 AREA: 2.791 ACRES

JANET S. CLOUD TR  
 O.R. 9057, PG. 3932  
 AUDITOR'S PARCEL: 600-0060-0006

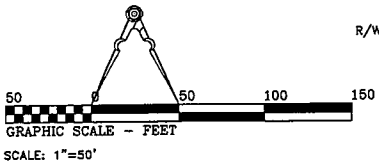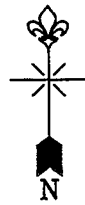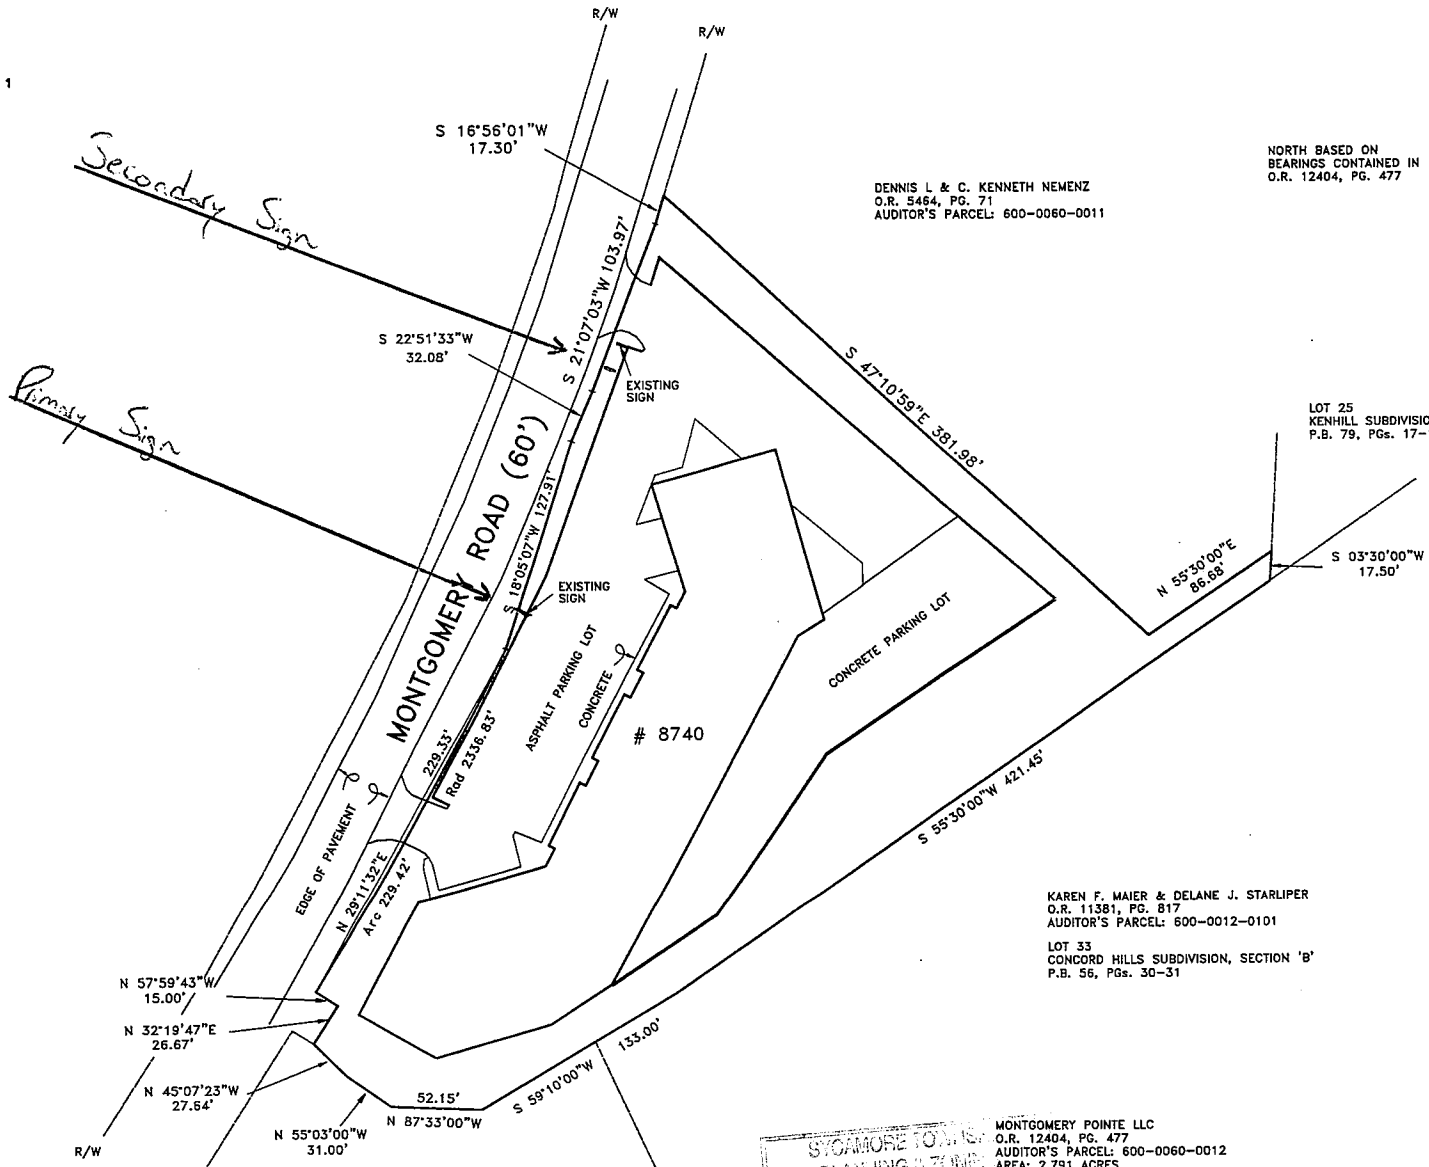

SYCAMORE TOWNSHIP  
 PLANNING ZONE  
 JUL 25 2014  
 RECEIVED



NORDLOH & ASSOCIATES, INC. SURVEYING AND MAPPING 614 WOOSTER PIKE TERRACE PARK, OHIO 45174 (513) 835-7888	
SITE PLAN 8740 MONTGOMERY ROAD	
AUDITOR'S PARCEL: 600-0060-0012	
SCALE: 1"=50' DATE: 10/22/13	DRAWN BY: [blank] CHECKED BY: [blank]
13261	