


EAST VIEW OF 3' X 6' ACCESSORY TO RAMP AND 3' X 10' RAMP LEADING TO DRIVEWAY AND BACK YARD.

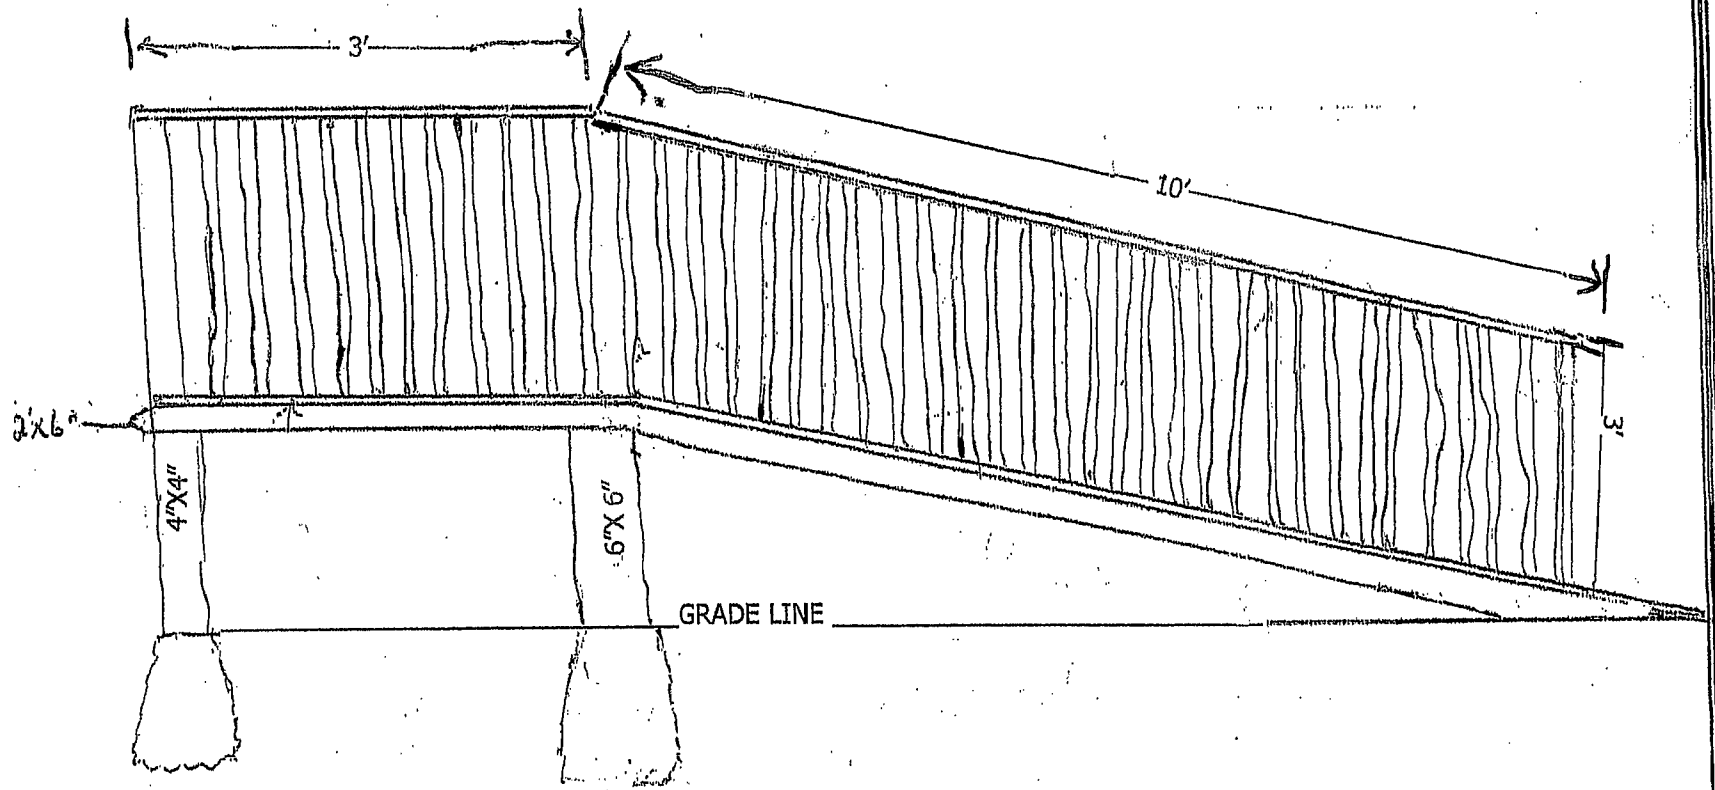

NOTE:.....ALL SUPPORT CONCRETE 31" TO 34" ALL RAILING IS 3' FROM FLOOR TO TOP OF RAIL.
ALL RAILS ARE 2" X 2" X 3'.

PARK AVE EAST ———
FIFTH AVE SOUTH ———