



Site Plan of Requested Variance
7260 Garden Rd, Cincinnati, OH 45236

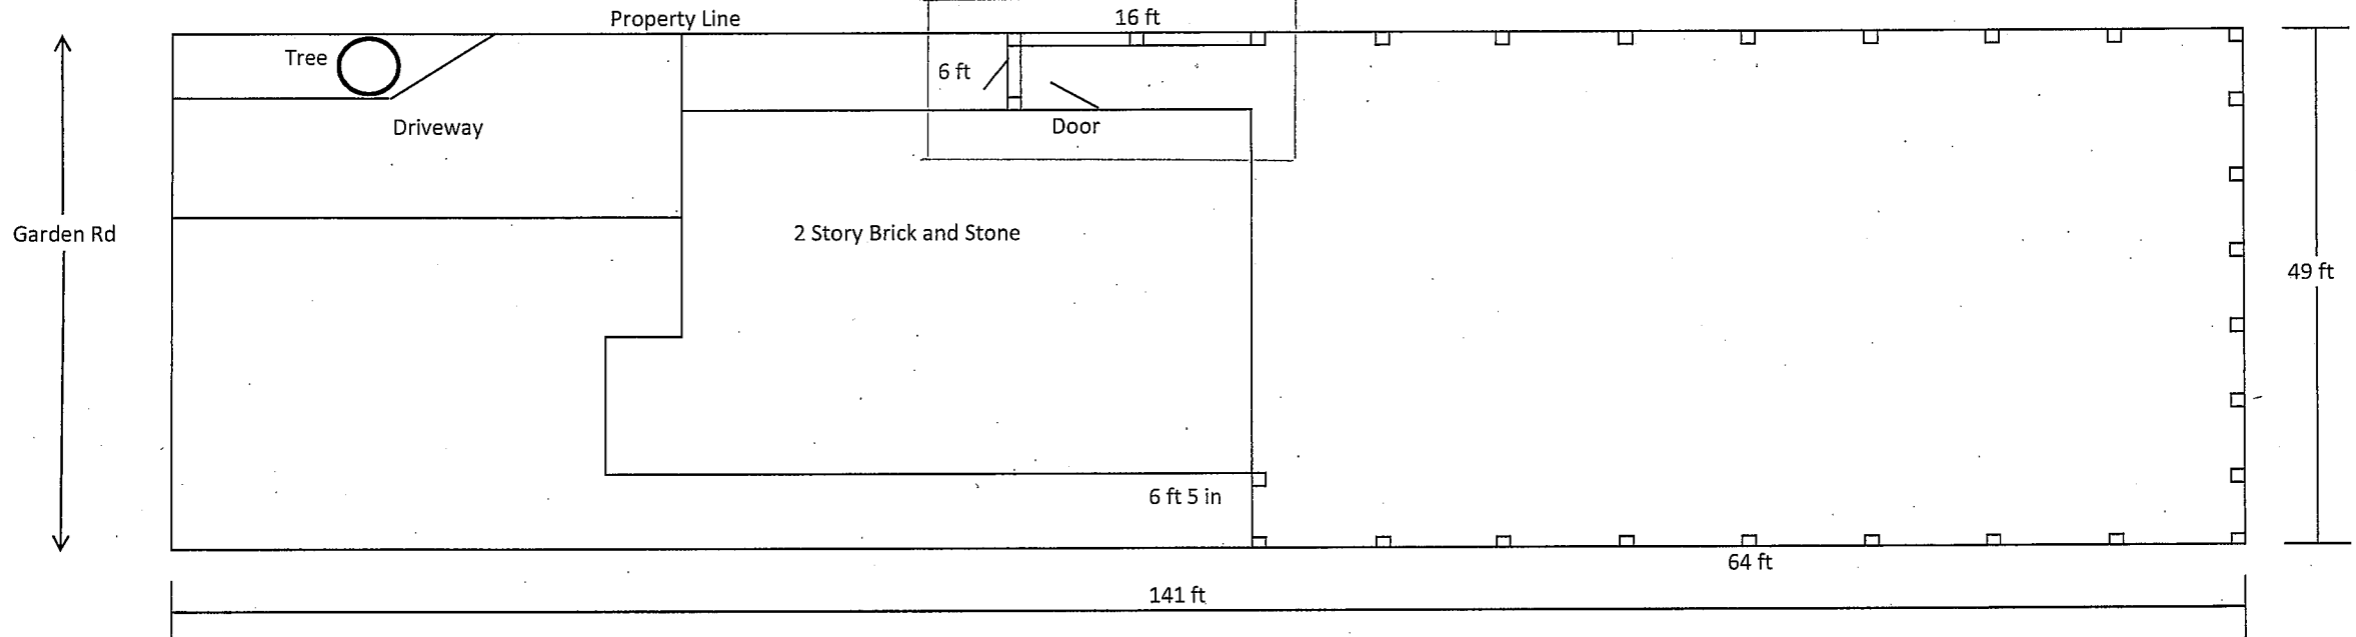

-
-


Owner/Applicants: Kris and Kirsten Brandenburg
Plan Prepared by: Kirsten Brandenburg

4x4 Treated Posts

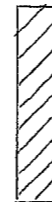

4' High Privacy Fence

2"x4" Treated Wood Bracing

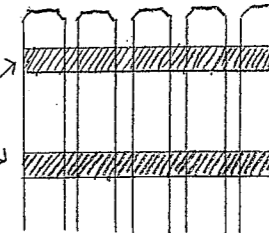

RECEIVED
CST 1-3-2011
RECEIVED