


PLAN PROPOSED PORCH

(PARTIAL - SHOWING FRONT ONLY)

1/4" = 1'-0"

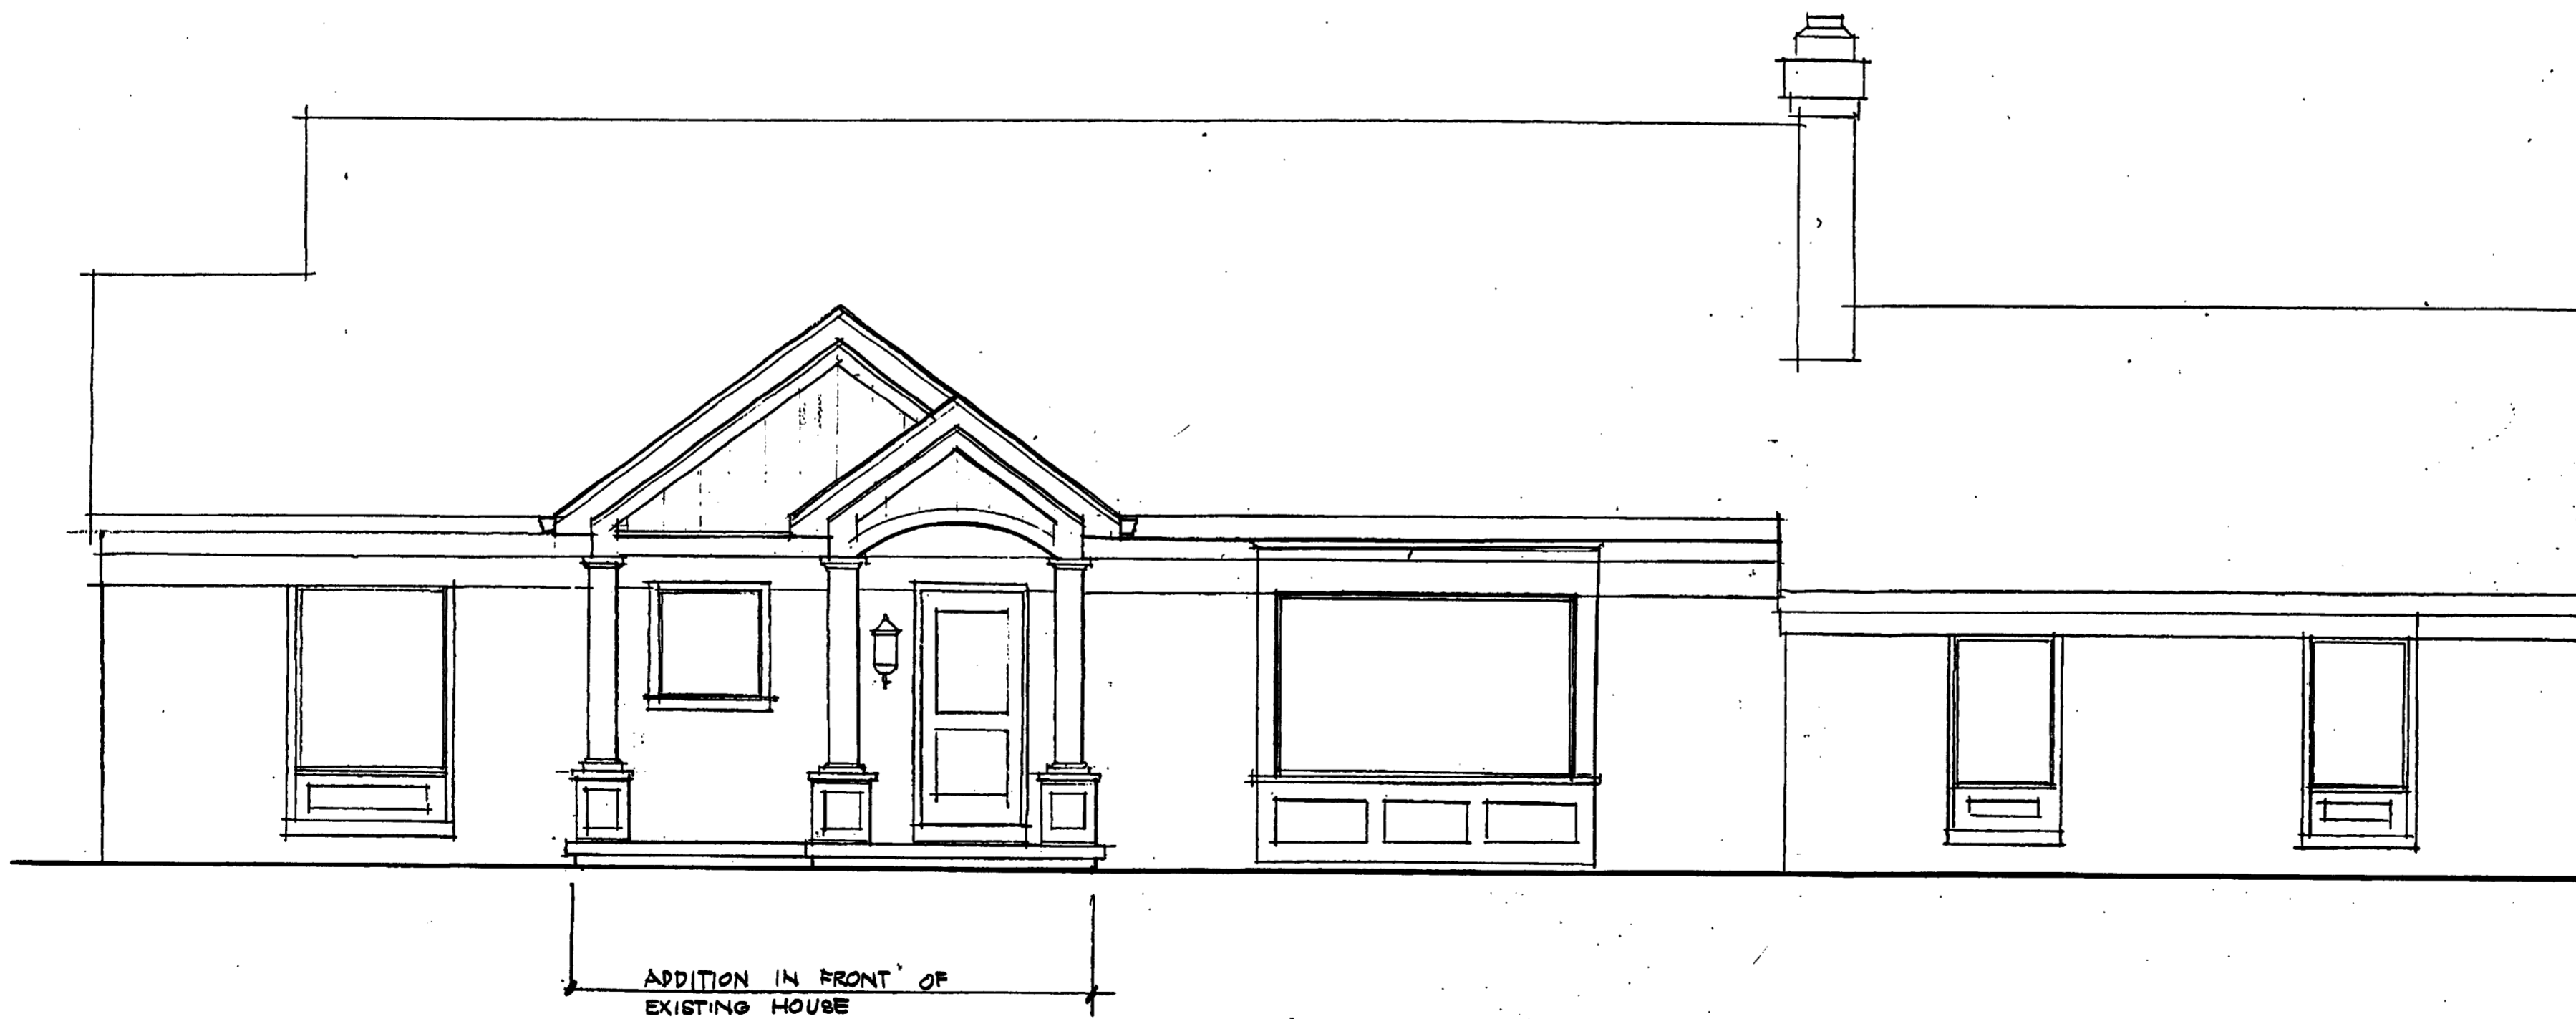

FRONT ELEVATION

SHOWING PORCH ADDITION (PROPOSED)

1/4" = 1'-0"

Additions for the Bonn Residence	
8869 Roundhill Road	Cincinnati, Ohio 45236
Designer: Laura Stankorb	cell: 513.255.1046
6227 Coachlite Way 45243	
Contractor: Bonn Brothers	phone: 513.390.7508
DATE:	3-24-12