
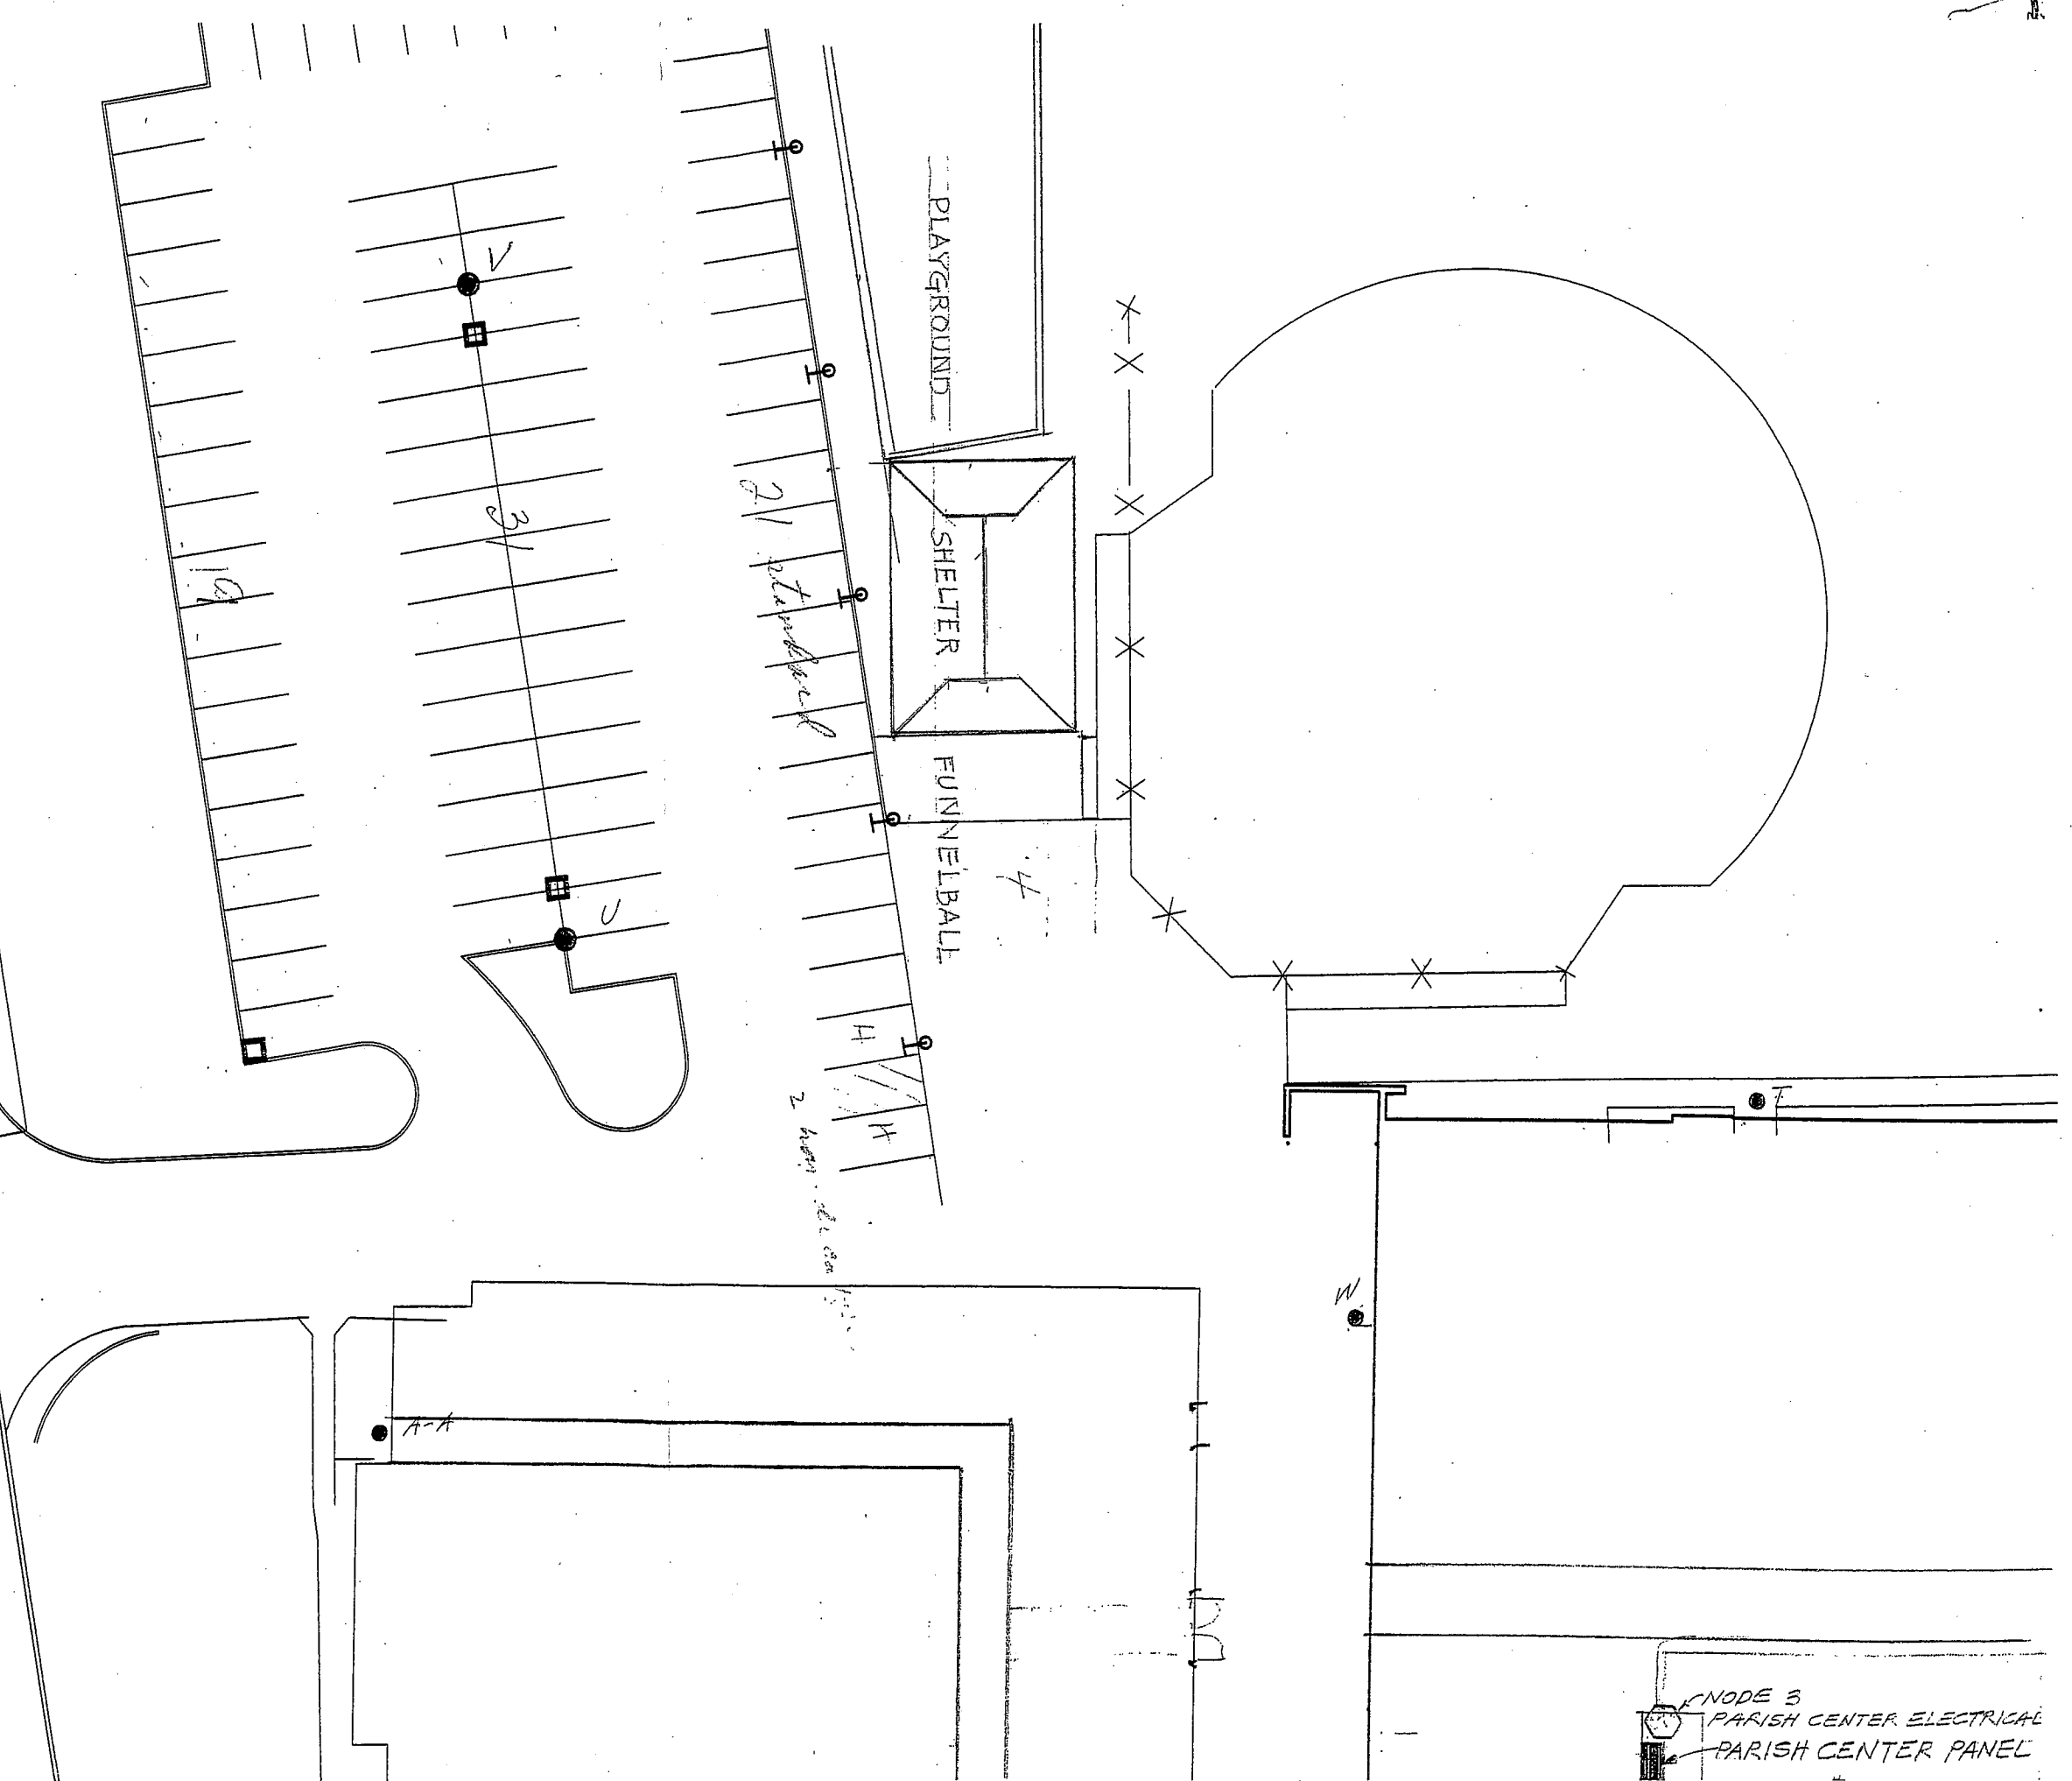


PROPOSED SHELTER FOR ALL SAINTS CHURCH AND SCHOOL

GLENOVER DR  
SCALE 1"=30'

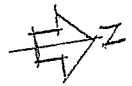

NODE 3  
PARISH CENTER ELECTRICAL  
PARISH CENTER PANEL