


DISTRICT 08
 PERMIT DEPARTMENT
 MAY 14 2014
 OHIO DEPARTMENT
 OF TRANSPORTATION

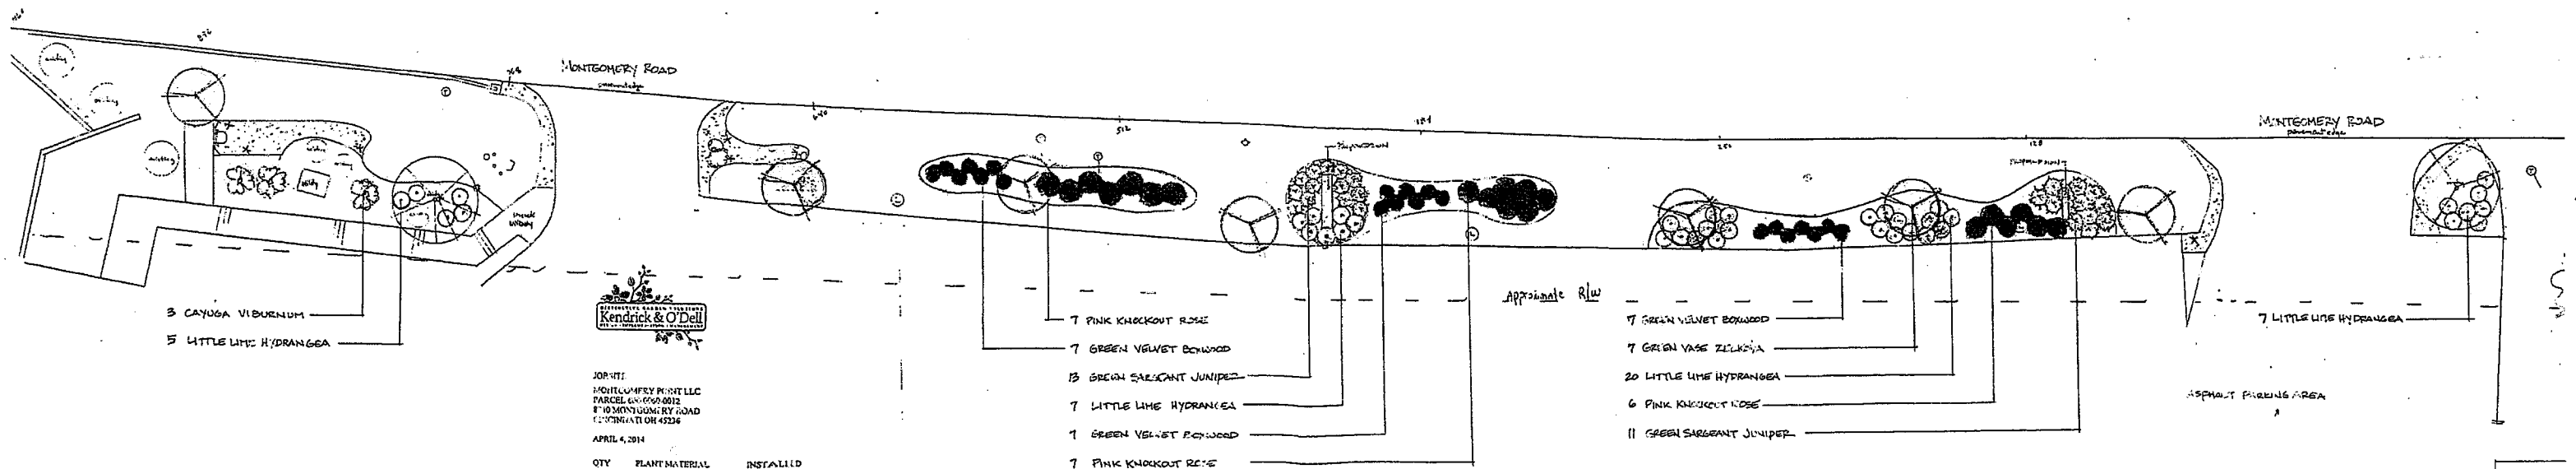

JOB #11
 MONTGOMERY POINT LLC
 PARCEL 66-060-0012
 8700 MONTGOMERY ROAD
 CLEVELAND OH 44124
 APRIL 4, 2014

QTY	PLANT MATERIAL	INSTALL D
7	7' Boxwood 'Green Velvet'	2 1/2" galiper 12-17"
21	Boxwood 'Green Velvet'	18-21"
21	Rose 'Pink Knockout'	3 gallon 24"
39	Hydrangea 'Little Lime'	3 gallon 24"
3	Viburnum 'Cayuga'	26" 76-81"
24	Juniper 'Green Sargent'	3 gallon 18-24"

- 7 PINK KNOCKOUT ROSE
- 7 GREEN VELVET BOXWOOD
- 13 GREEN SARGENT JUNIPER
- 7 LITTLE LIME HYDRANGEA
- 1 GREEN VELVET BOXWOOD
- 7 PINK KNOCKOUT ROSE

Approximate R/W

- 7 GREEN VELVET BOXWOOD
- 7 GREEN VASE ZELKOVA
- 20 LITTLE LIME HYDRANGEA
- 6 PINK KNOCKOUT ROSE
- 11 GREEN SARGENT JUNIPER

ASPHALT PARKING AREA

