



C ELEVATION
SCALE: 1/4" = 1'-0"

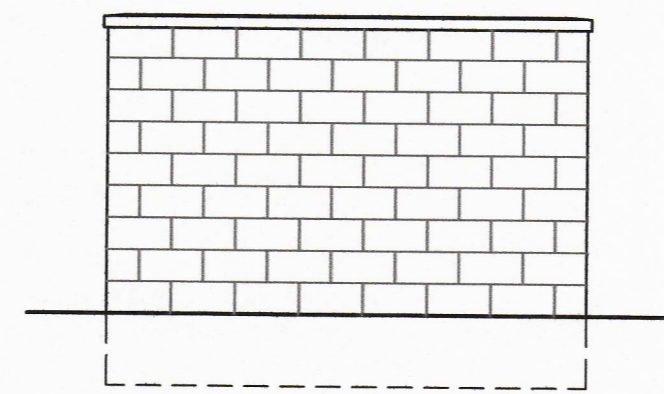

B ELEVATION
SCALE: 1/4" = 1'-0"

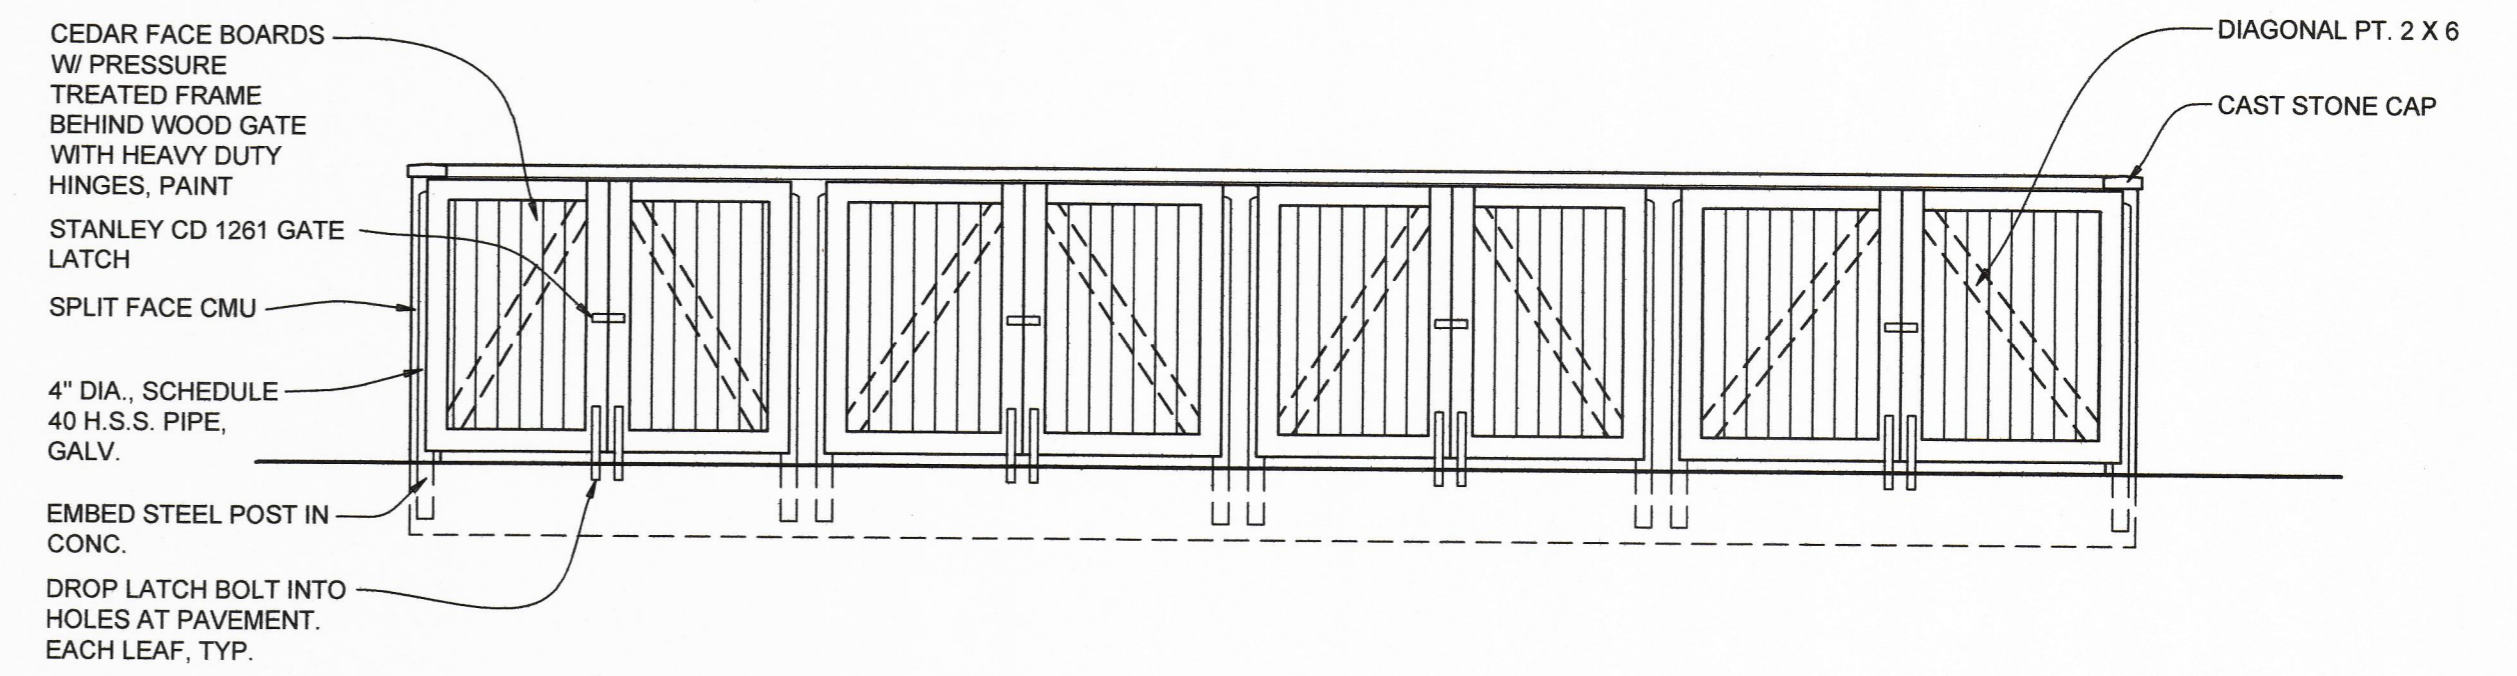

A ELEVATION
SCALE: 1/4" = 1'-0"

