



PAGE 1

SKETCH OF A
PROPOSED FENCE


DRAWN BY MARK STEWART
DATE: 1-29-2018

OWNER/APPLICANT: MARK STEWART
CONTRACTOR: EADS FENCE CO.
LOVELAND, OH

SEE ALSO PAGE 2

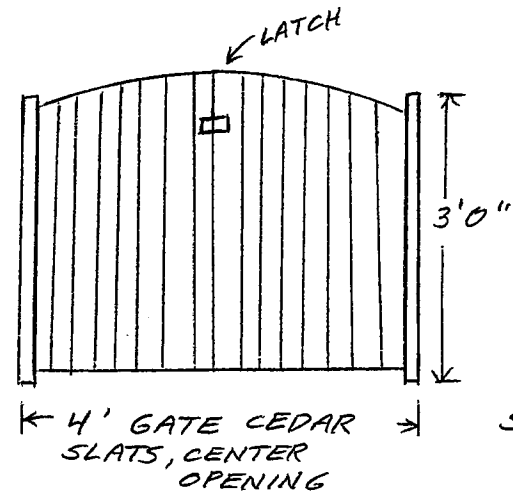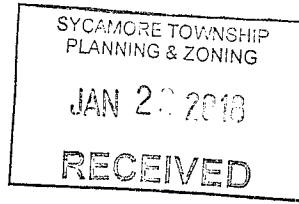

SCALE:
1" = 2'

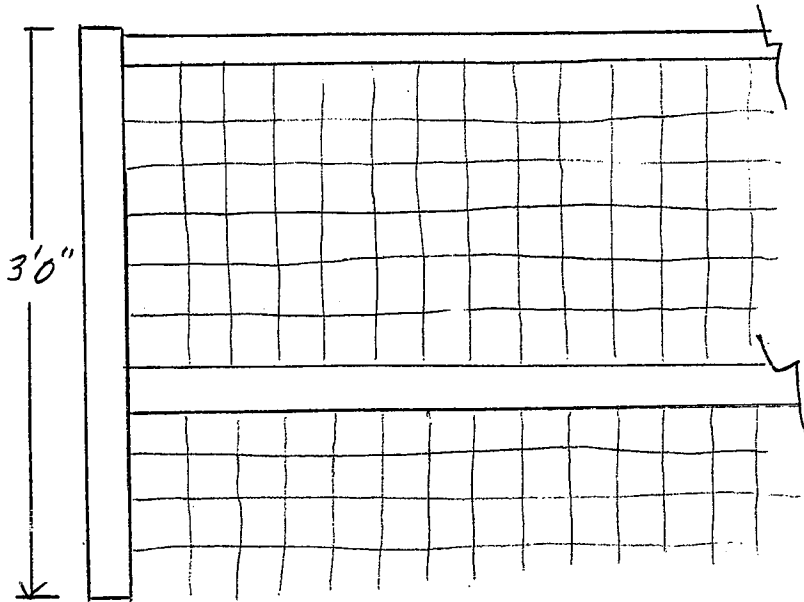

← 10' SECTIONS
FORMING CHORDS
WITHIN RADIUS
OF CURVING FENCE
ON NORTH SIDE
(STRAIGHT ON WEST
SIDE)

SCALE: 1" = 1'

SPLIT-RAIL (2-RAIL)
WOOD FENCE W/
BLACK WIRE MESH
INSIDE TO RESTRAIN DOG

LEGEND


- x---x---x---x---x--- PROPOSED FENCE
- RW--- RW RIGHT-OF-WAY
- --- E

SCALE: 1" = 22.7'

SPRINGFIELD TOWNSHIP
 PLANNING & ZONING
 JAN 28 2010
 RECEIVED

MARLETTE DRIVE

N

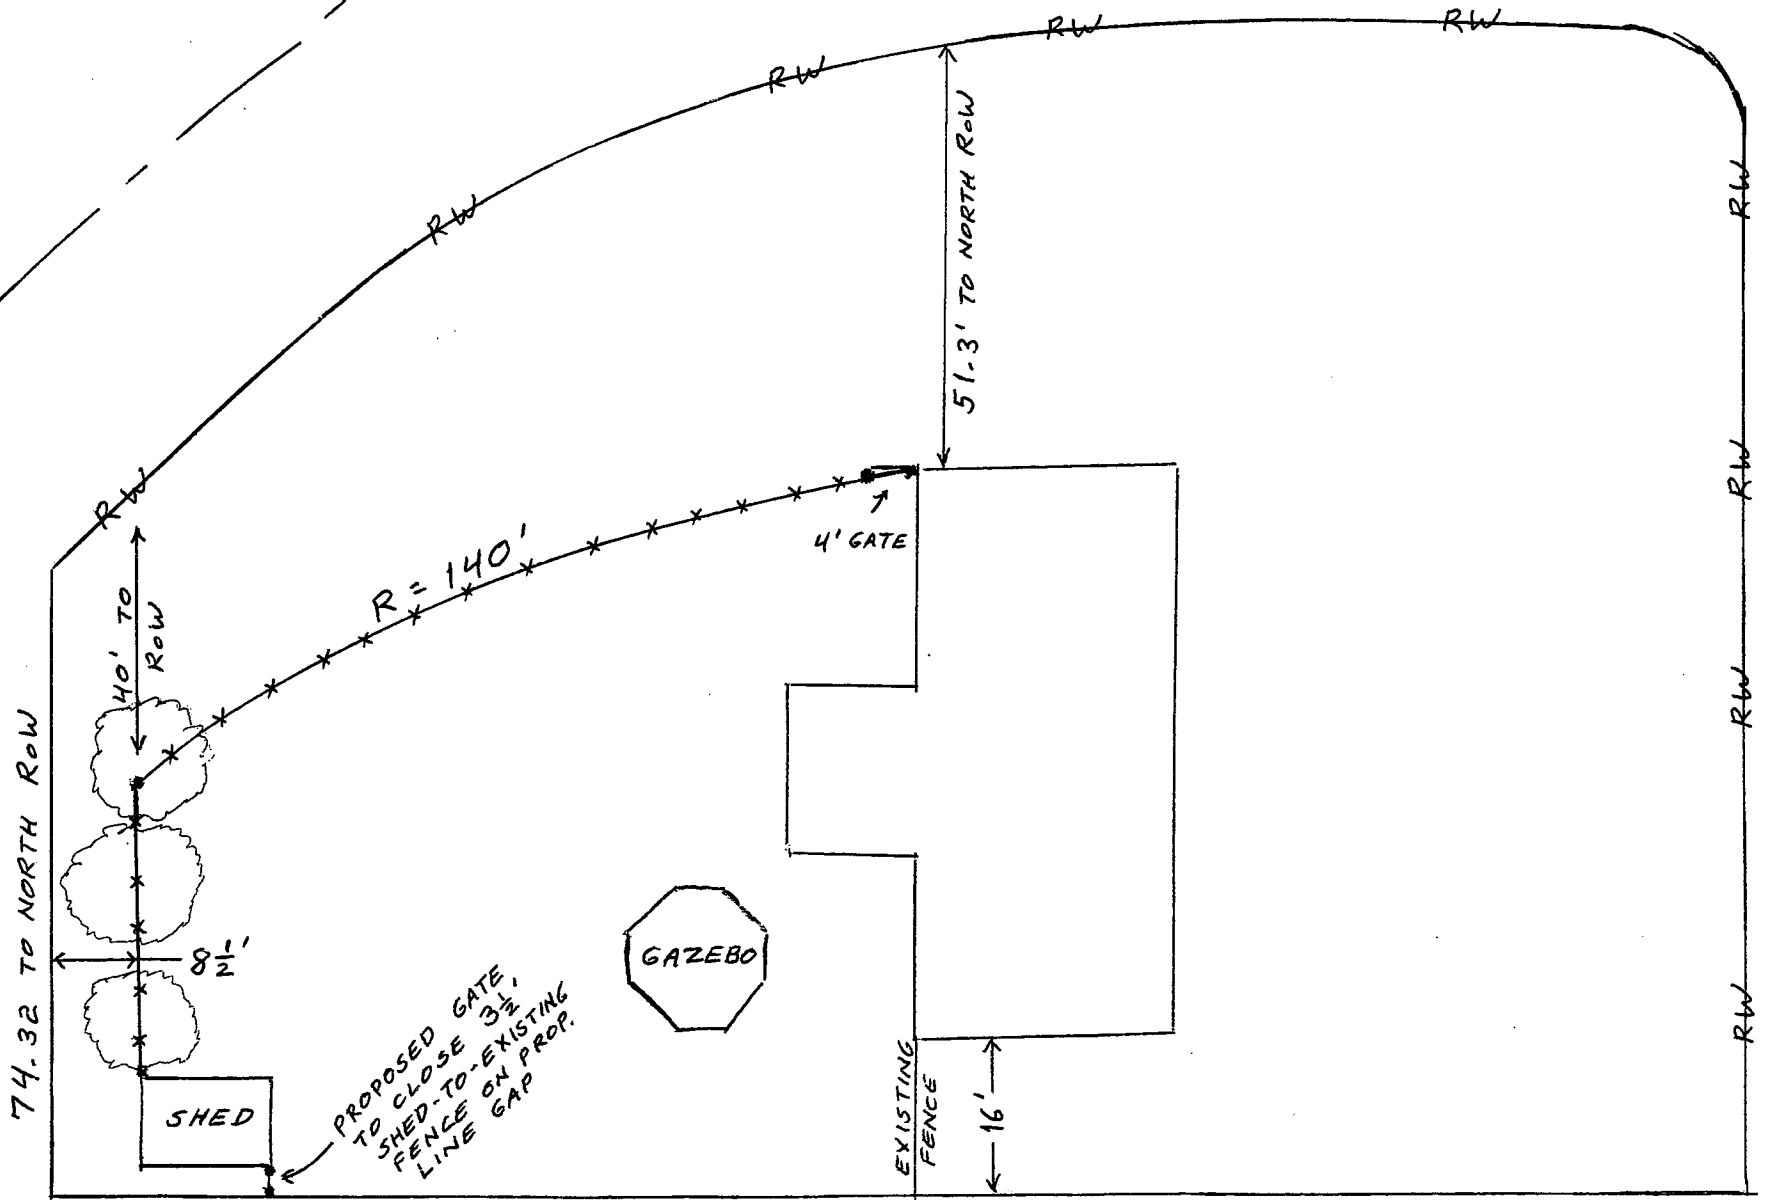

SNIDER ROAD