


HETZ DRIVE

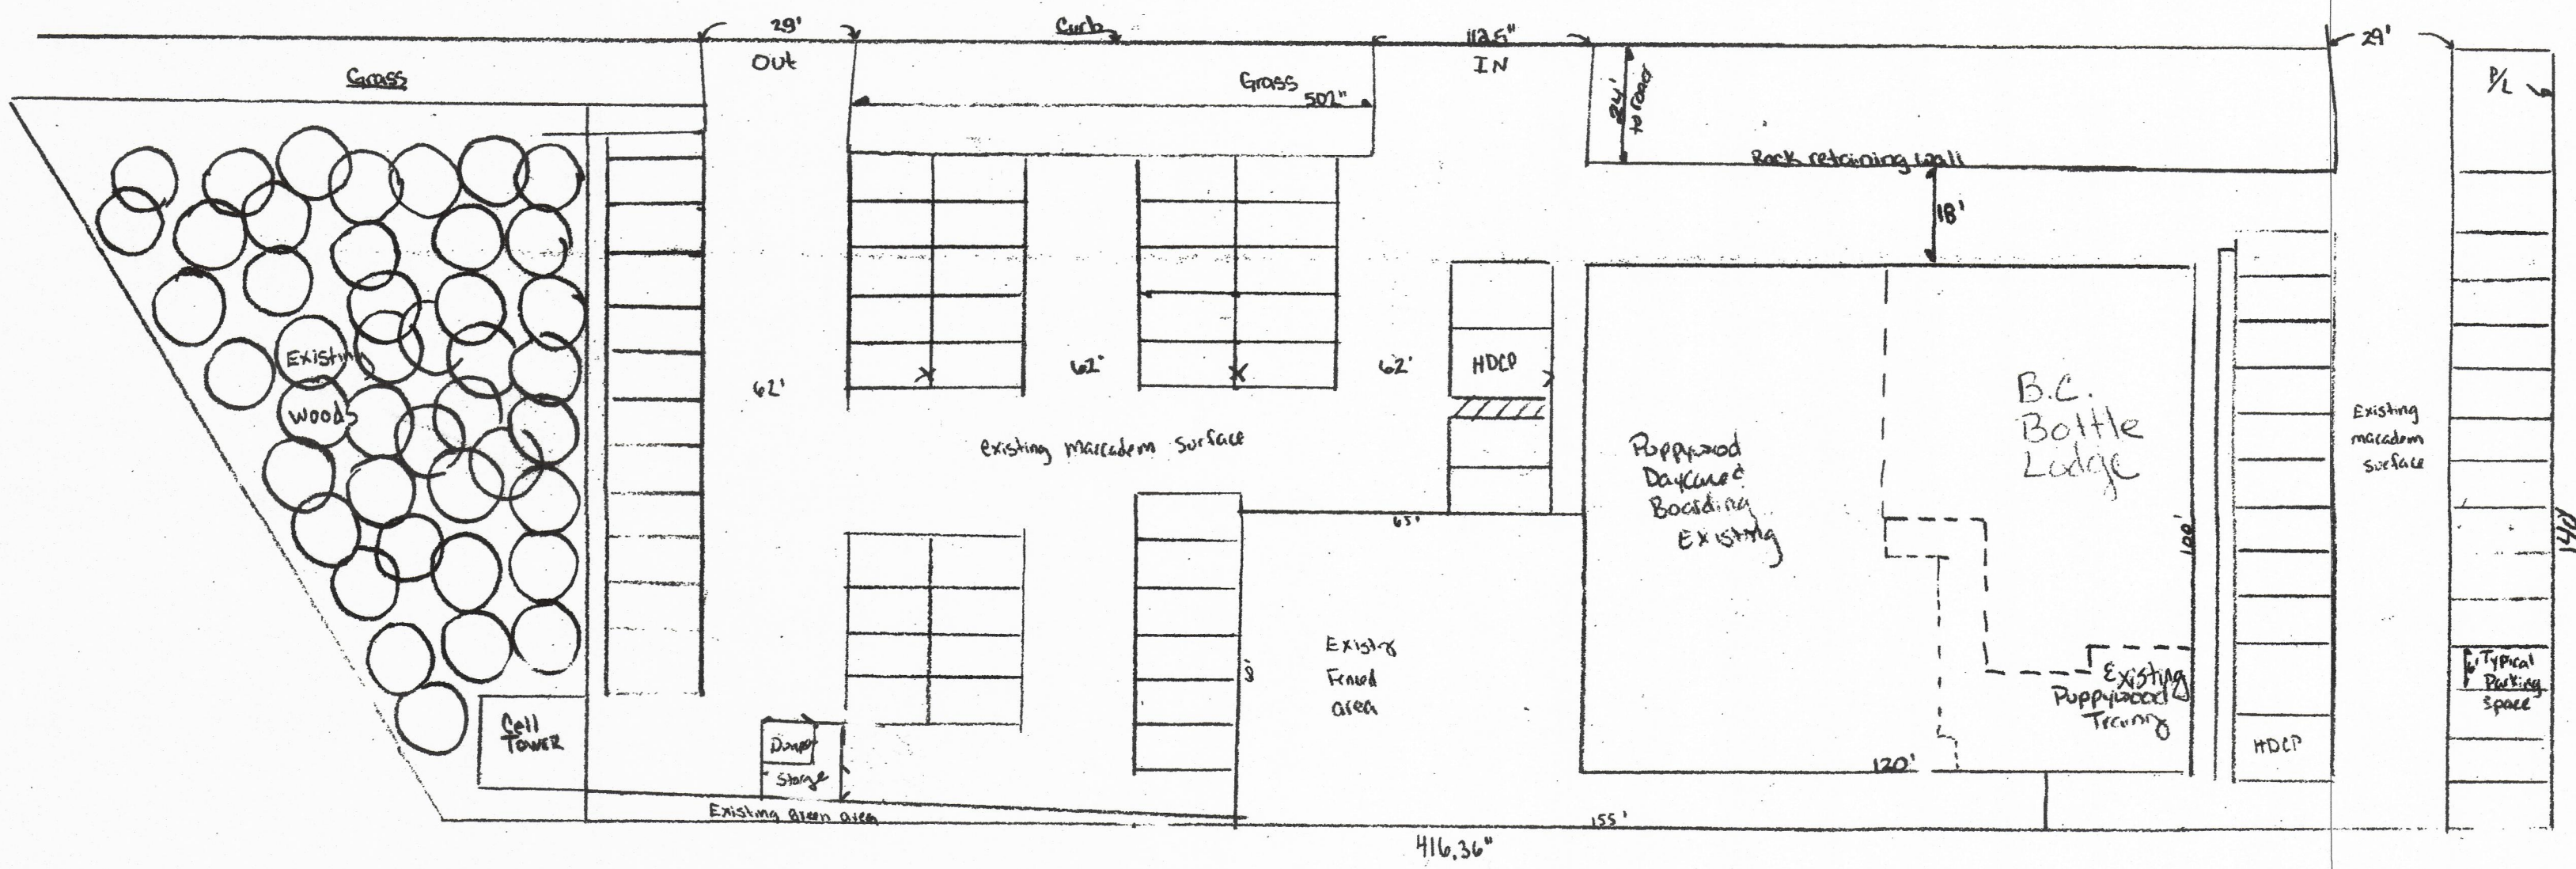

SYCAMORE TOWNSHIP
PLANNING & ZONING
MAY 30 2018
RECEIVED

Poppywood Pet Resort - Dumpster Storage	
SCALE: 1/2" = 1'	APPROVED BY:
DATE: 5-20-18	DESIGN BY: AJM
REUSED	
8175 HETZ DR	
DRAWING NUMBER	
Dumpster storage enclosure	

111