




FRONT ELEVATION

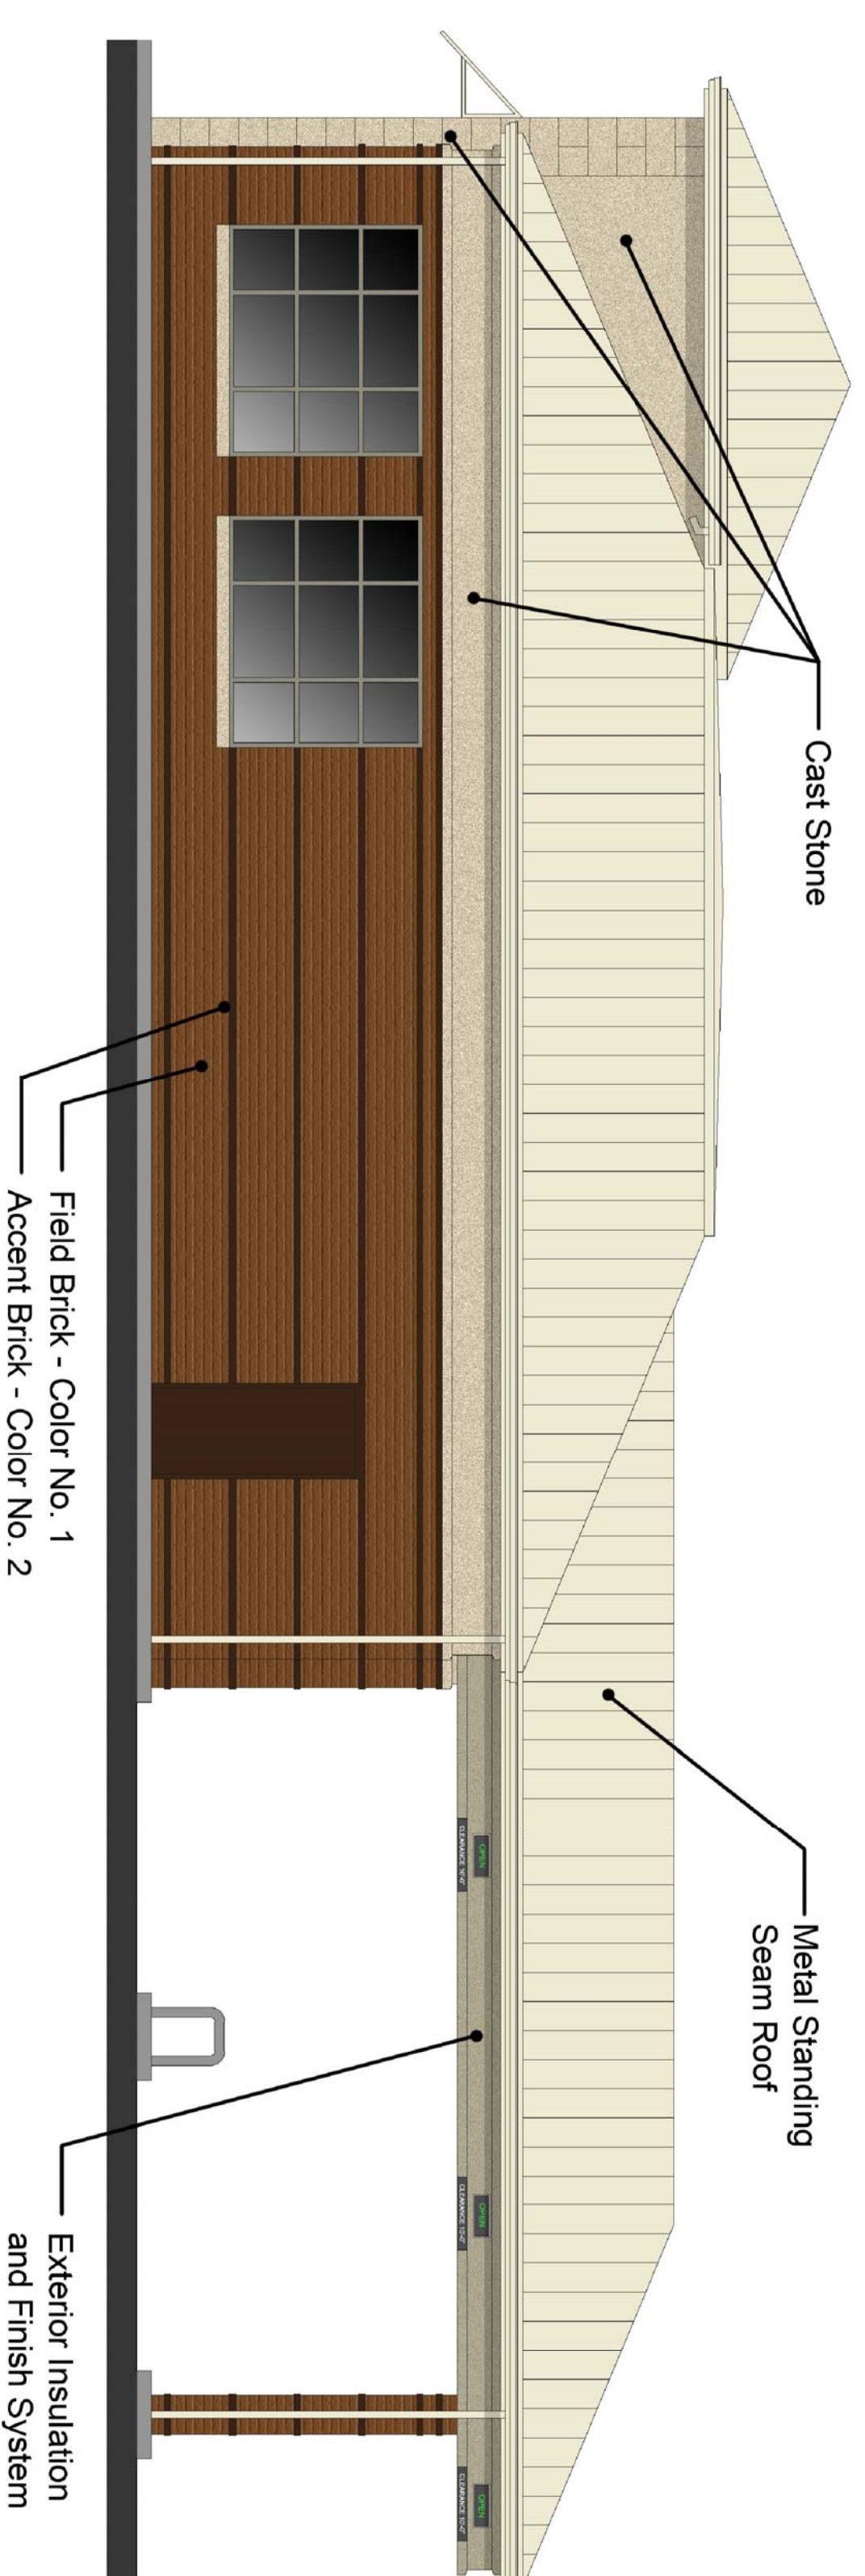


SIDE ELEVATION

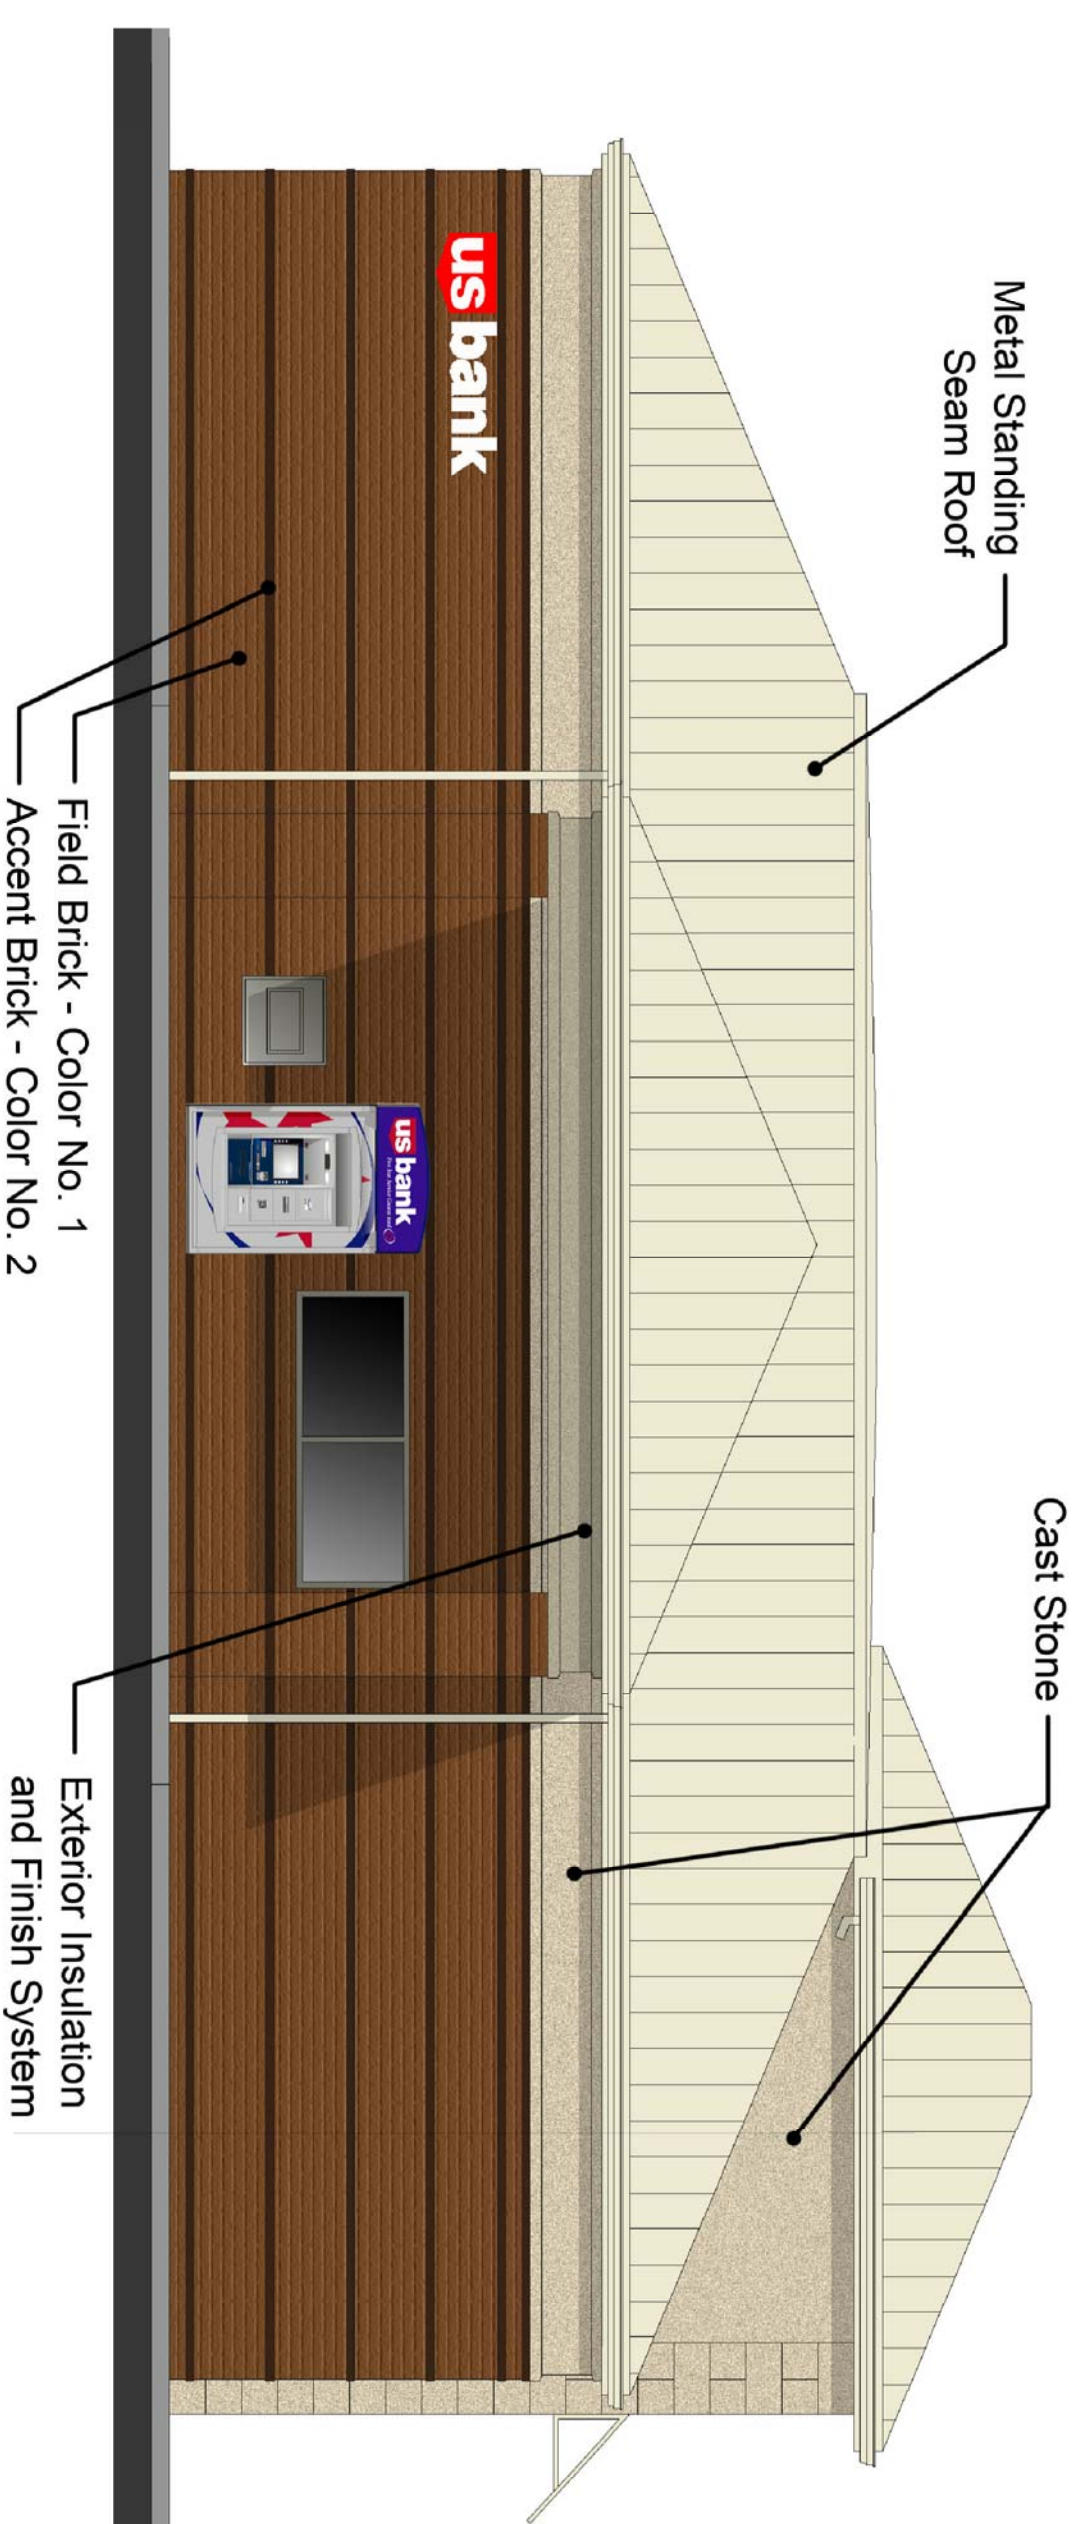

REAR ELEVATION

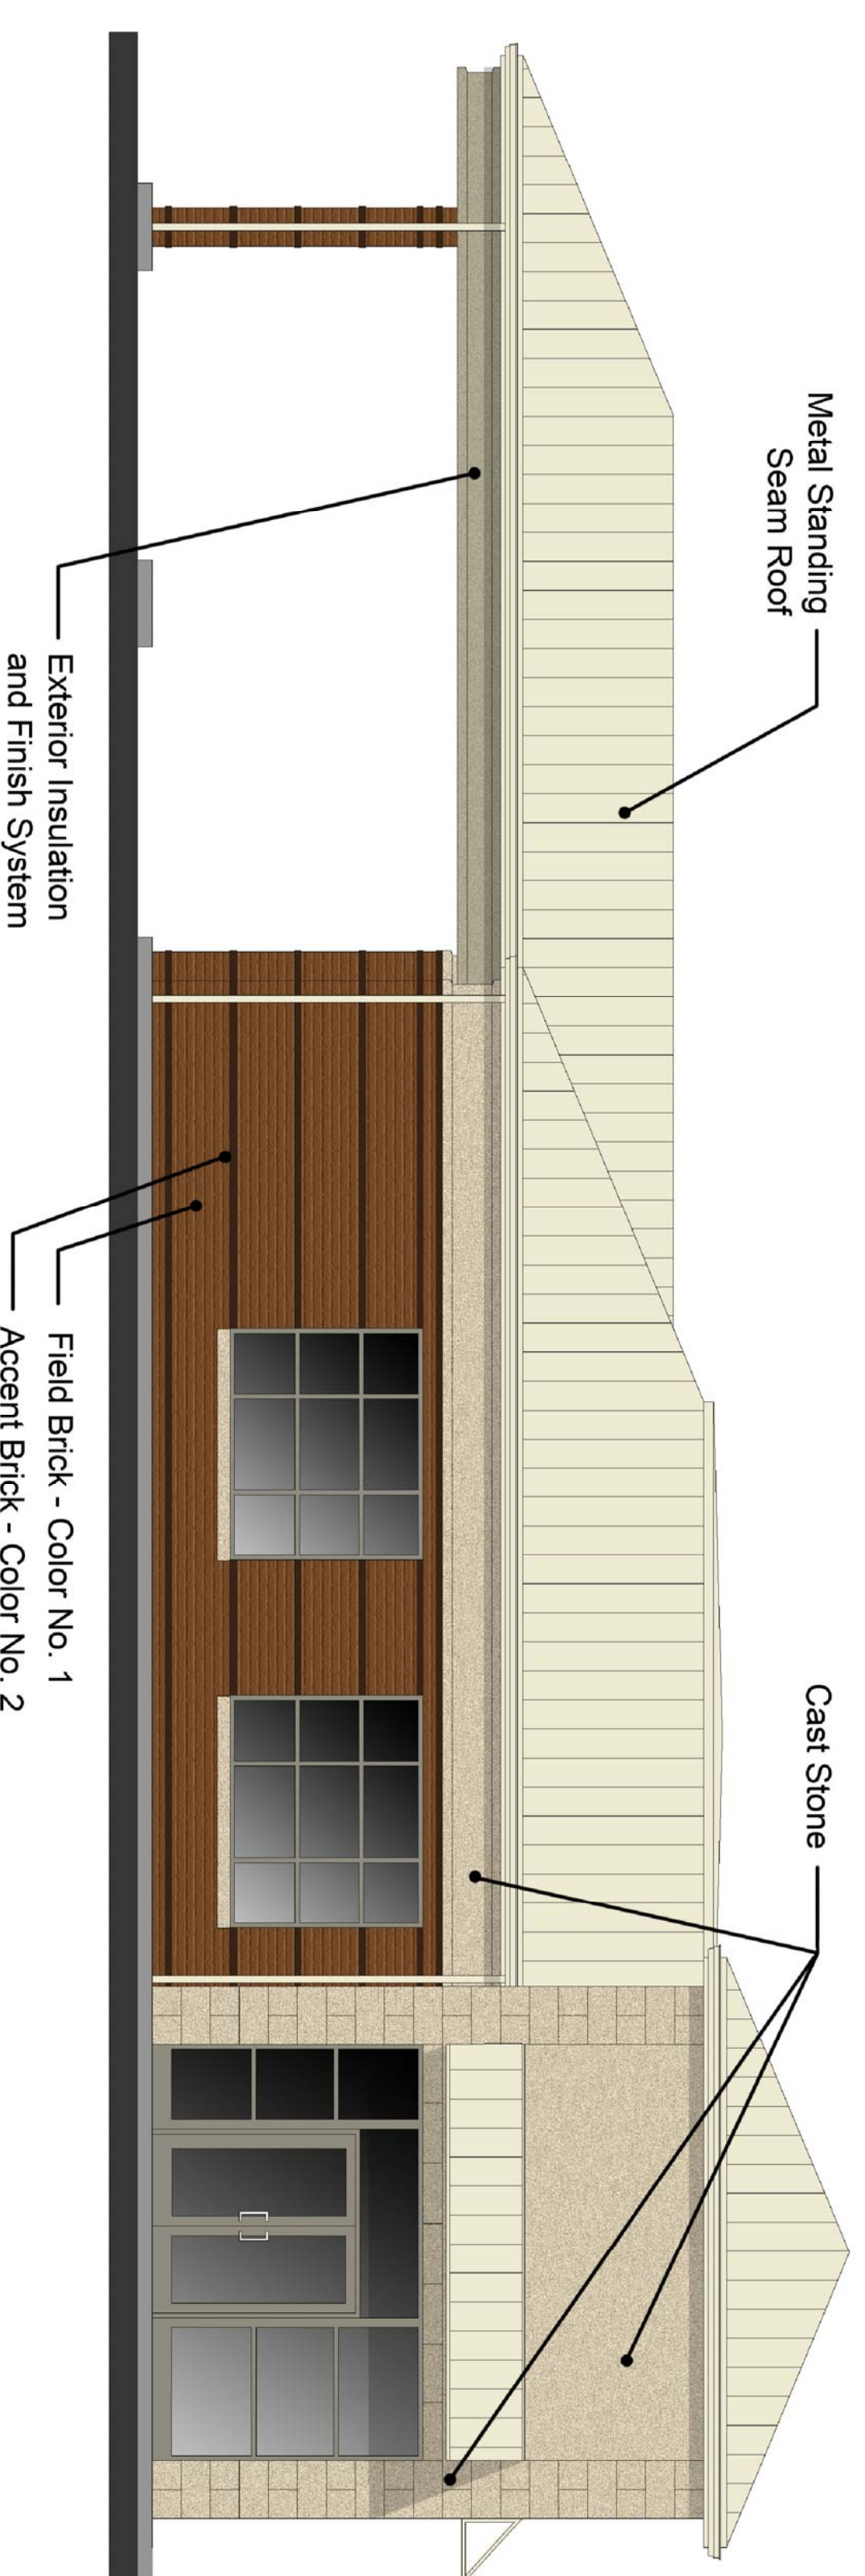

SIDE ELEVATION

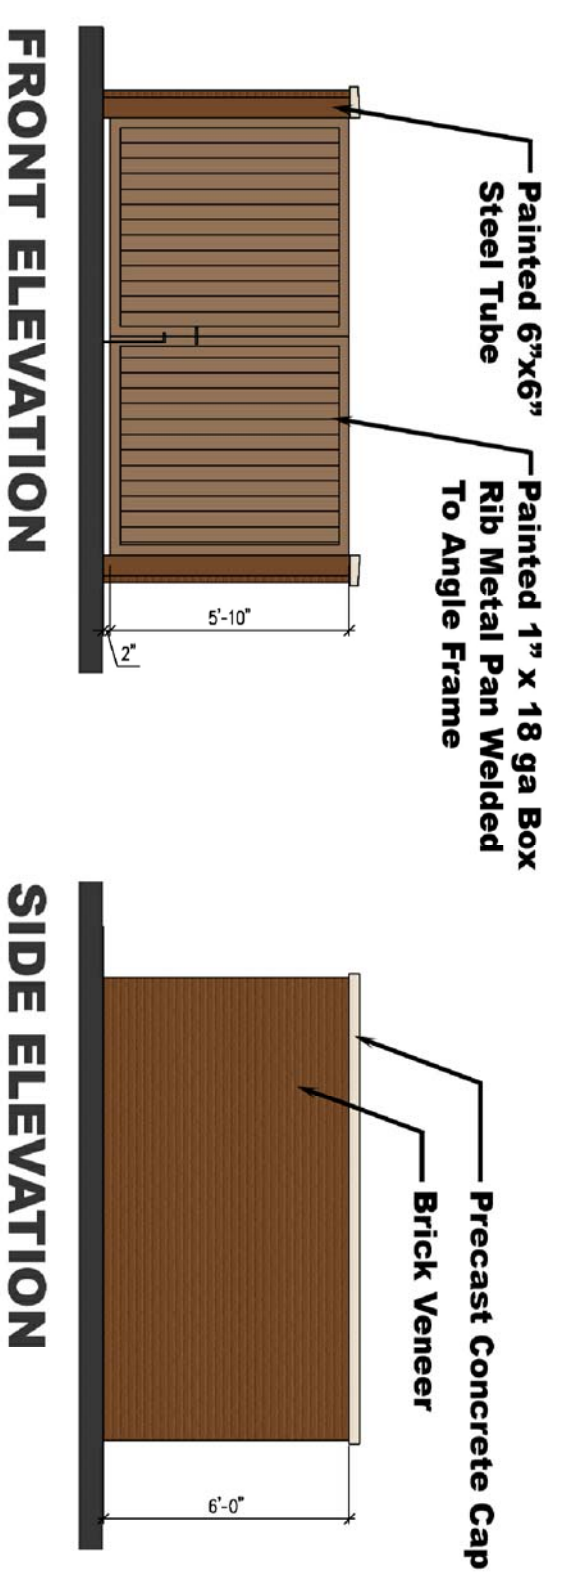

DUMPSTER ENCLOSURE

MATERIAL COLORS
 FIELD BRICK COLOR #1: GLEN-GERRY BRICK "KOKOMO HERITAGE" MODULAR"
 ACCENT BRICK COLOR #2: BELDEN BRICK "MIDLAND" MODULAR
 CAST STONE: "BUFF" COLOR RANGE
 ELF-S: DRYVIT "SANDLEWOOD BEIGE" OR EQUAL
 METAL ROOF: SIMILAR TO BERRIDGE MANUFACTURING "SIERRA TAN"



7739 MONTGOMERY RD
 SYCAMORE TOWNSHIP, OH

