


**EXISTING ELEVATION**

1/8" = 1'-0"

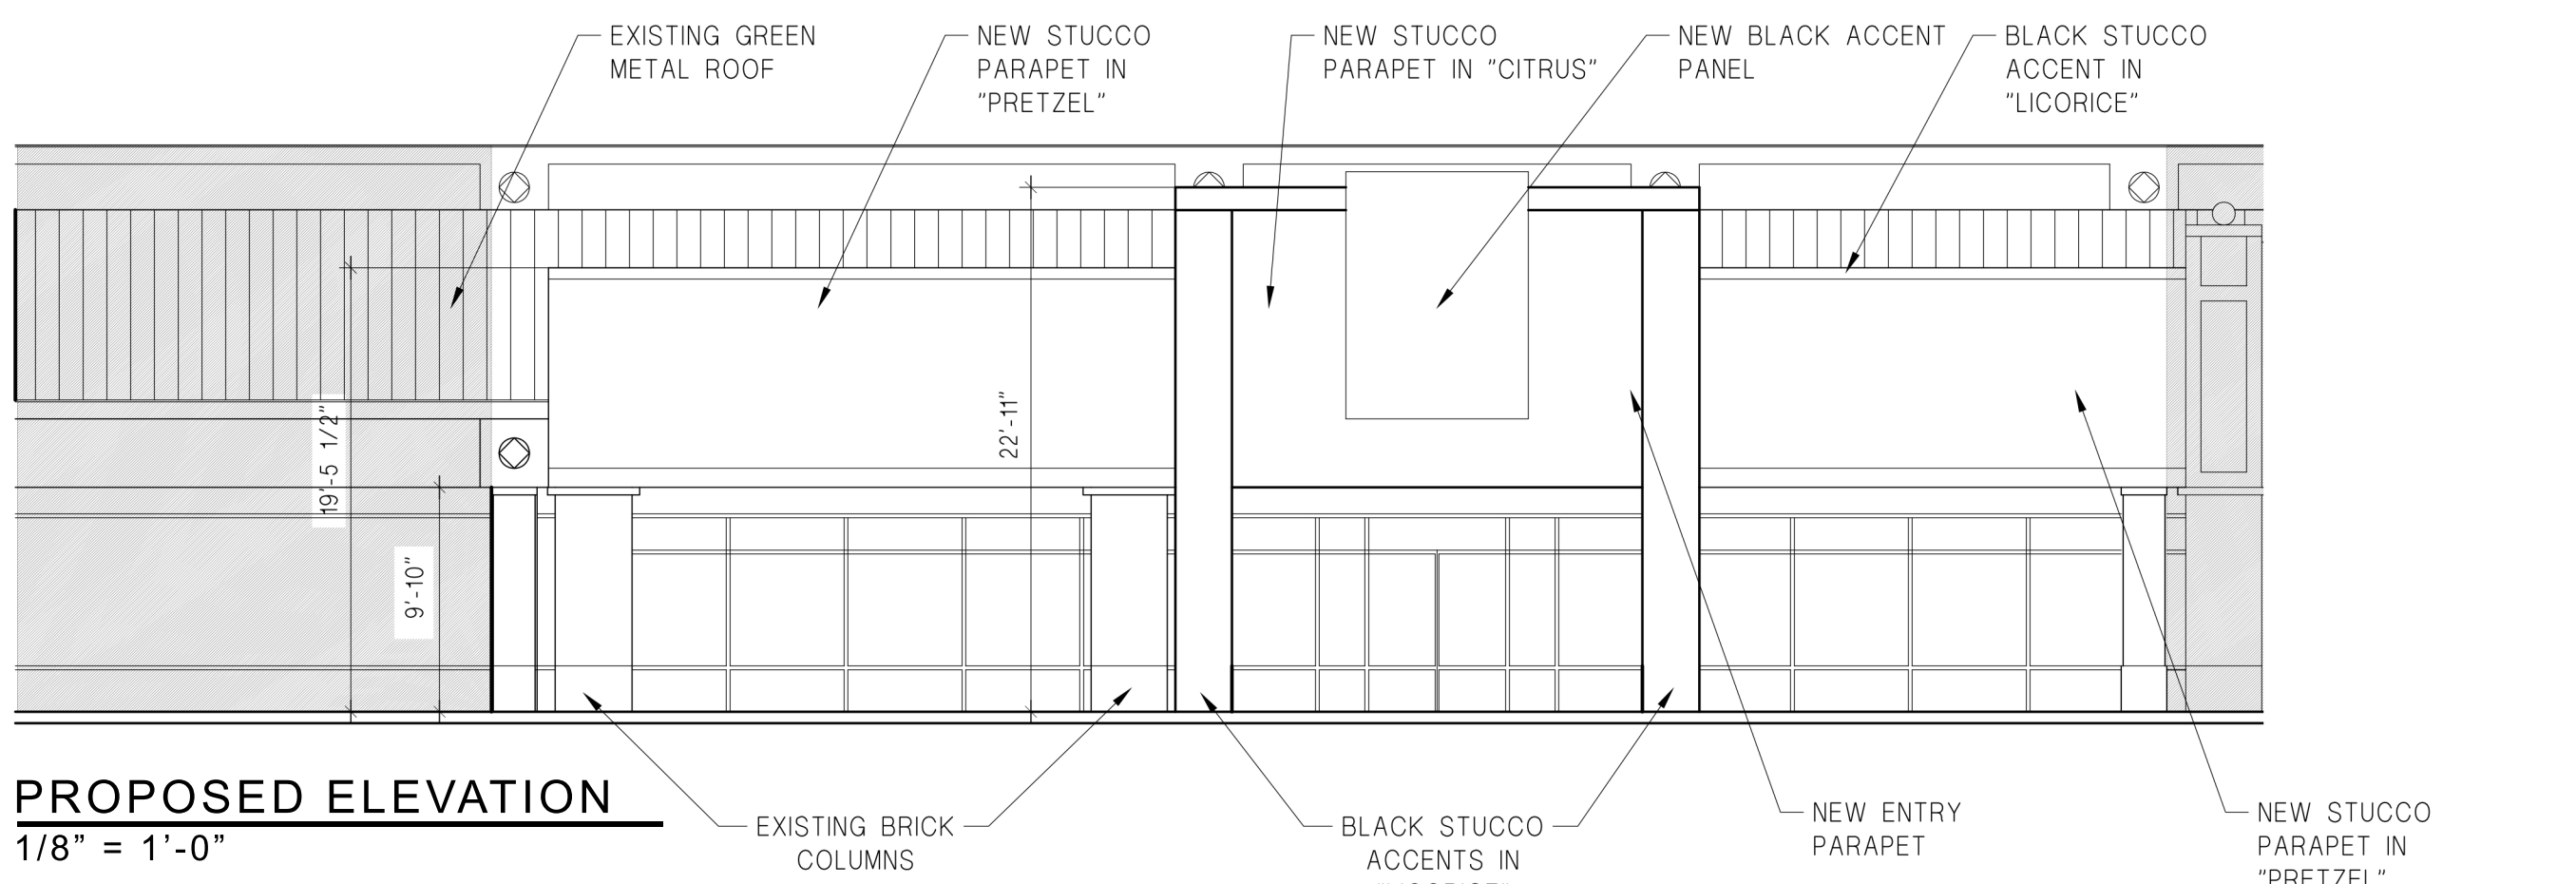

**PROPOSED ELEVATION**

1/8" = 1'-0"

**KENWOOD SHOPPES**

BUFFALO WILD WINGS - FACADE IMPROVEMENT

**ELEVATIONS**

AUGUST 18, 2014

