




EXISTING CENTER

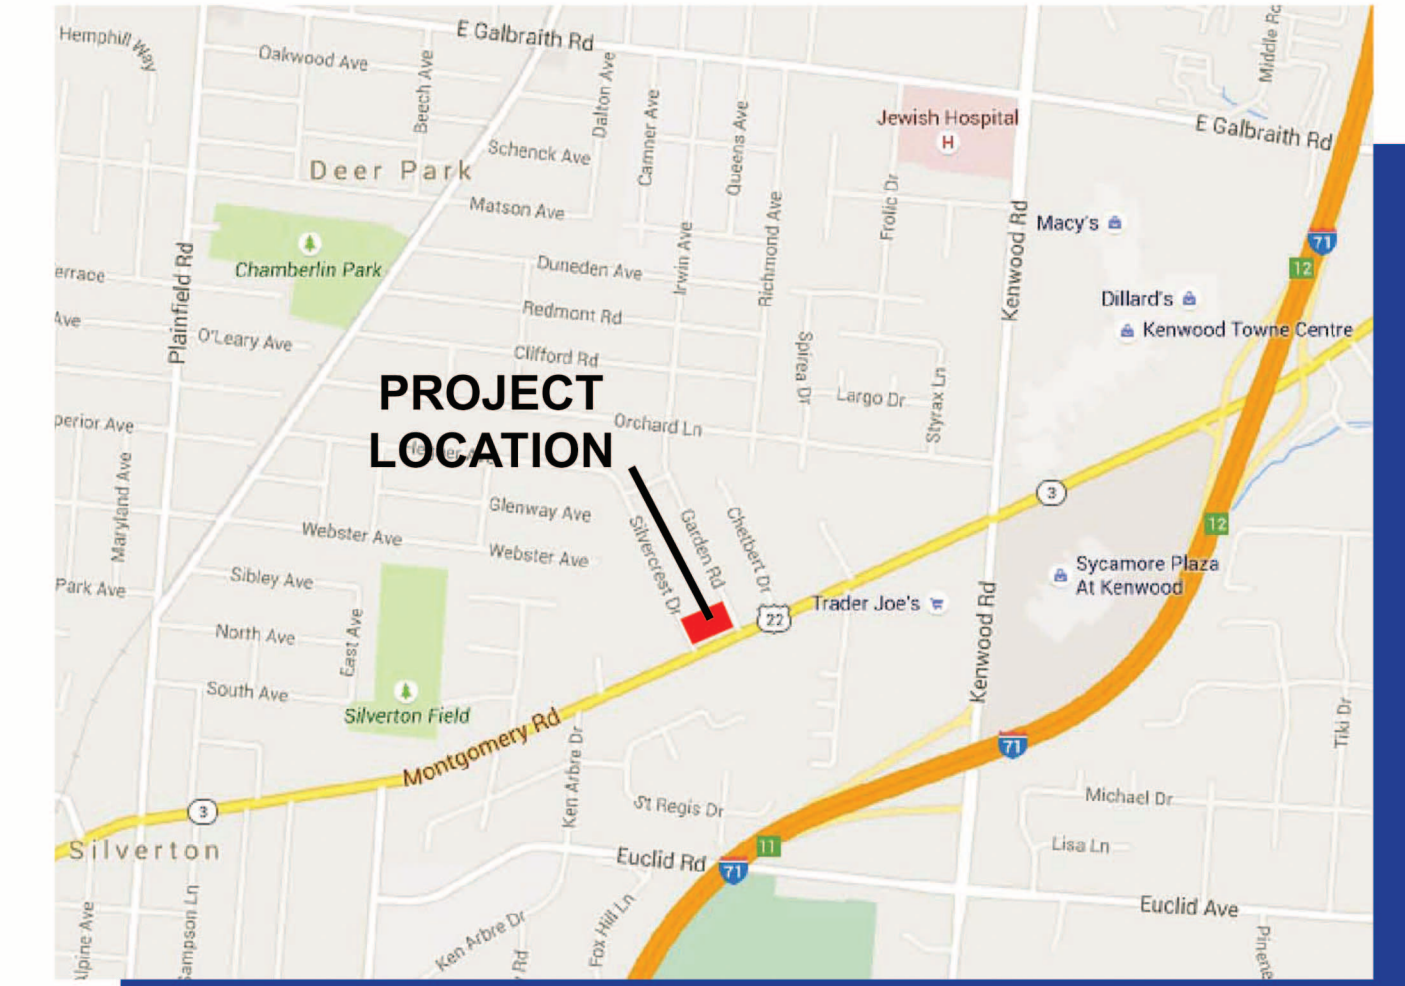


VICINITY MAP




MONTGOMERY ROAD ELEVATION



CORNER ELEVATION

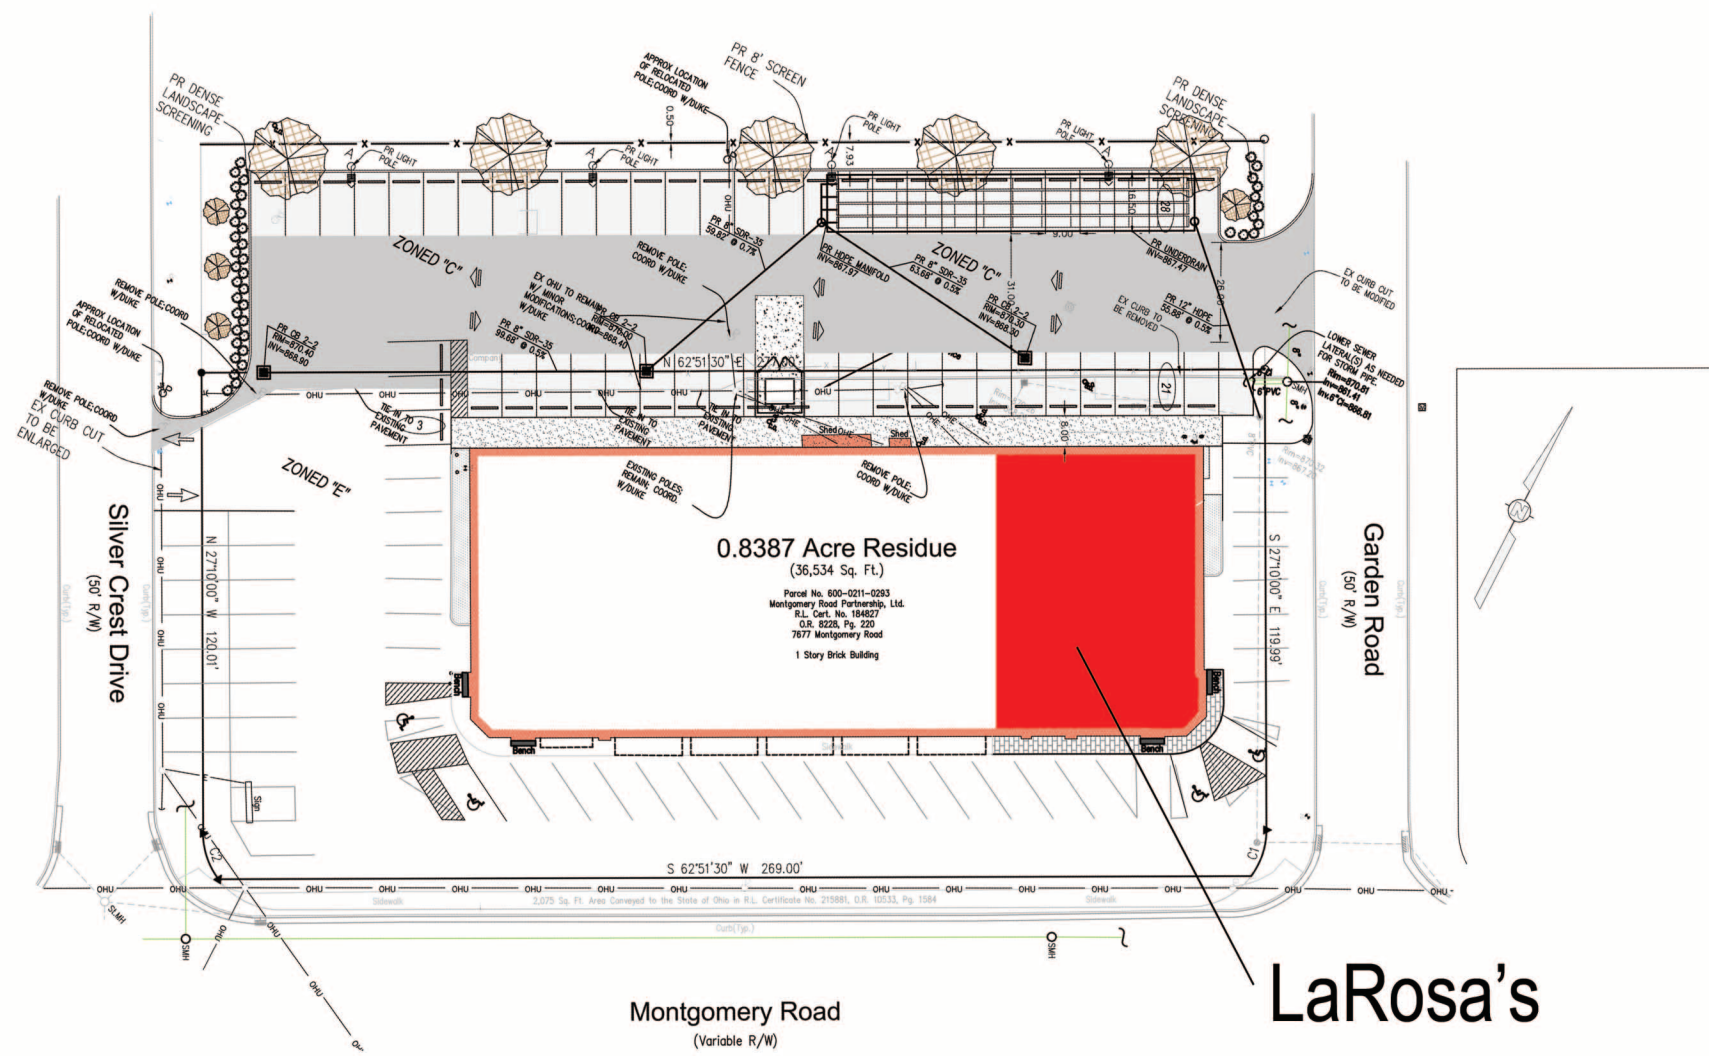

KEY PLAN

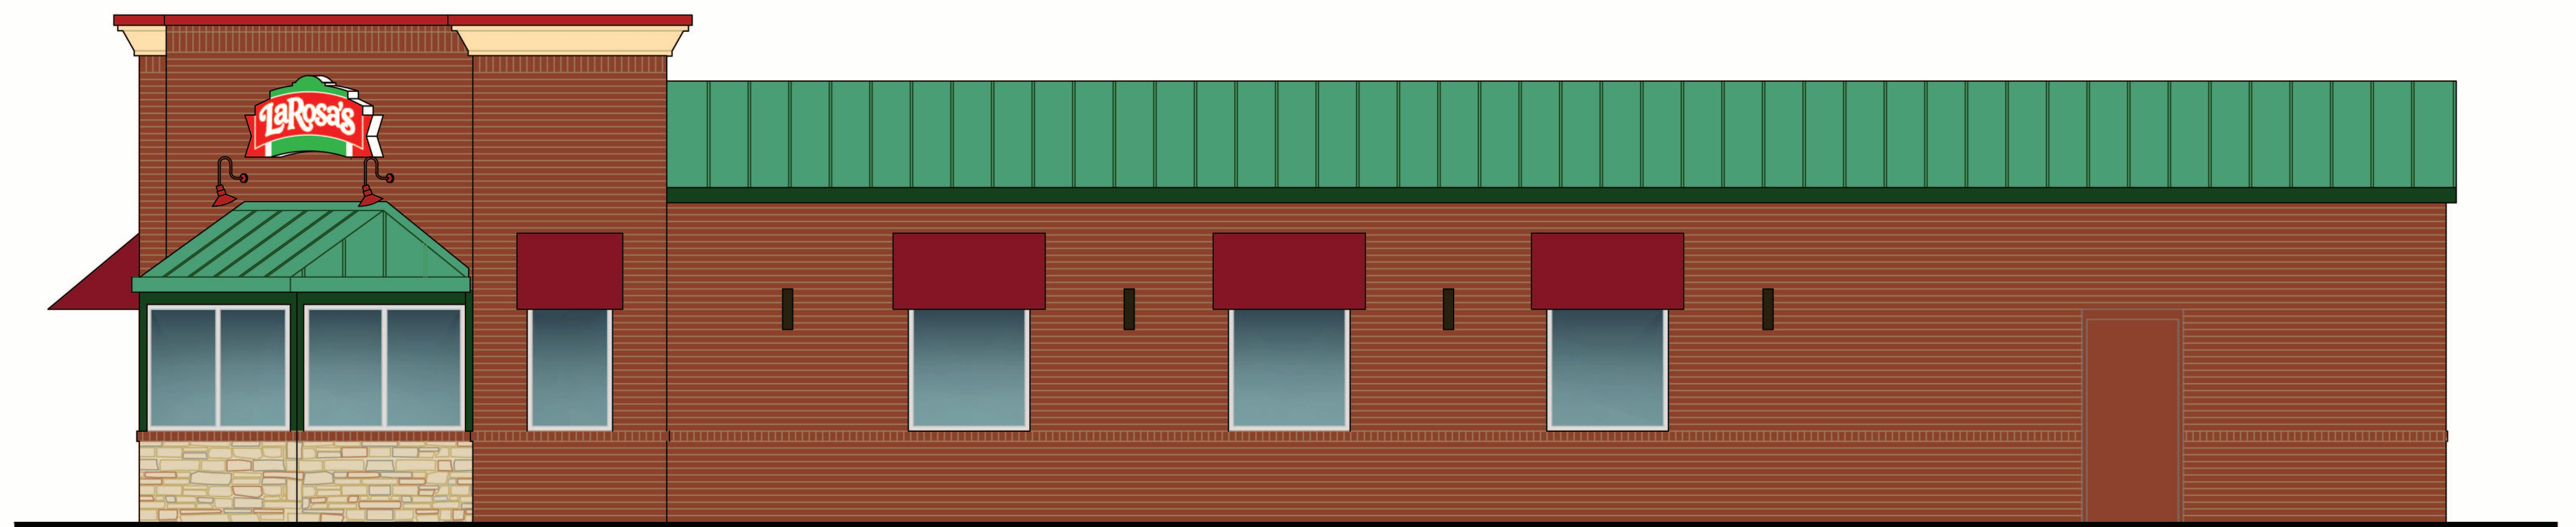

GARDEN ROAD ELEVATION



**MONTGOMERY ROAD CENTER, LLC
KENWOOD LAROSA'S EXTERIOR ALTERATION
7691 MONTGOMERY RD.**

