

REVISION	REMARKS	BY	DAT

1. ©2017 MJ DeVere. All rights reserved. This drawing and its contents are the property of Michael J. DeVere Architect. No part of this drawing may be reproduced, stored in a retrieval system, or transmitted in any form or by any means, electronic, mechanical, photocopying, recording, or by any information storage and retrieval system, without the prior written permission of Michael J. DeVere Architect. License Number: December 31, 2017

Michael J. DeVere
Architect
111 One Hill Drive
Troy, Ohio 45372
937.971-0121

PROJECT: 15-9-125
3652 CINCINNATI, OH (KENWOOD)
8240 MONTGOMERY ROAD





PROPOSED: IM SERIES
TM: MLD
TOTAL SQUARE FOOTAGE: 3652
DATE: 01/11/2016
SHEET NUMBER: ENLARGED
A8.2
CONSTRUCTION DETAIL

3 NOT USED
3/4"=1'-0"

4 NOT USED
1 1/2"=1'-0"

2 "TAKE-AWAY" ELEVATION BUILD-OUT DETAIL
1 1/2"=1'-0"

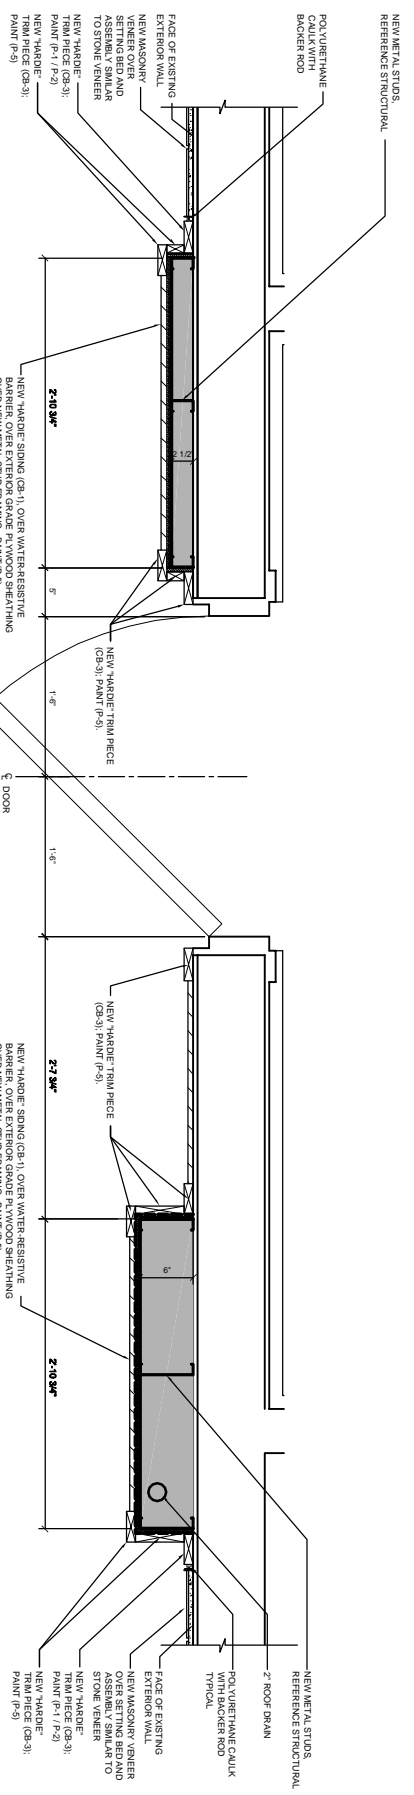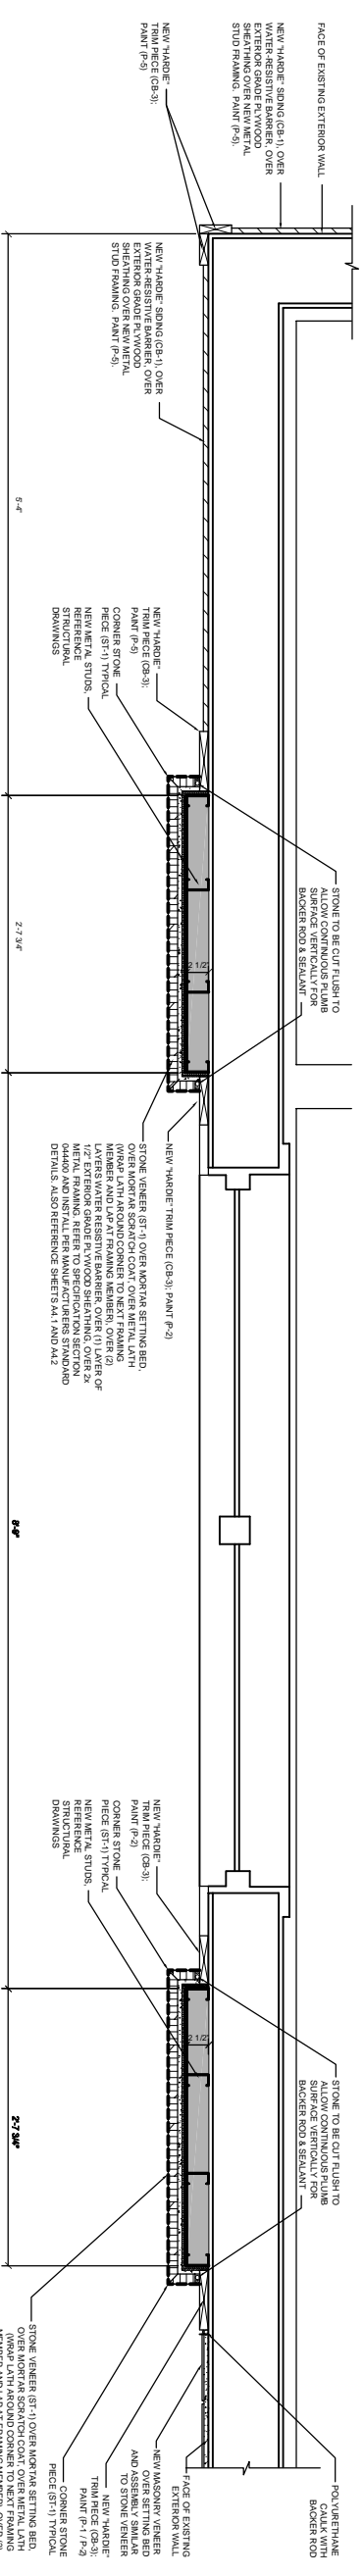

1 "TAKE-AWAY" ELEVATION BUILD-OUT DETAIL
1 1/2"=1'-0"