

Vacant Building
(former Micro Wines)

NO PEDESTRIAN IMPROVEMENTS INCLUDED

Kenwood Square

Circular Concrete Island
Raised 4" to discourage drive-over
by automobiles
Allows trucks to drive over for
maneuvering to enter/exit
checked for WB-40 and WB-62

Corner at Kenwood Road
Rebuilt to increase
curb radius (not shown)

Marathon Station

STOP

4" tall traffic island
(Typical)

Net Parking Spaces: +6
Purchase of Right of Way: 22,300 sq. ft.
Temporary Right of Way: 20,516 sq. ft.
PRO Right of Way: 3250 sq. ft.



PRELIMINARY PLAN
KENWOOD SQUARE - MINI-ROUNDABOUT

SYCAMORE TWP.





**KENWOOD SQUARE - MINI-ROUNDABOUT
AUTOTURN CHECK - AUTOMOBILE**

SYCAMORE TWP.

CALCULATED
BMB
CHECKED



CALCULATED	0	10	20
BMB	HORIZONTAL SCALE IN FEET		
CHECKED			

**KENWOOD SQUARE - MINI-ROUNDABOUT
AUTOTURN CHECK - SB-30**

SYCAMORE TWP.	3
51	




CALCULATED
BMB
CHECKED

0 5 10 20
HORIZONTAL
SCALE IN FEET

**KENWOOD SQUARE - MINI-ROUNDABOUT
AUTOTURN CHECK - WB-40**

SYCAMORE TWP.

4
5

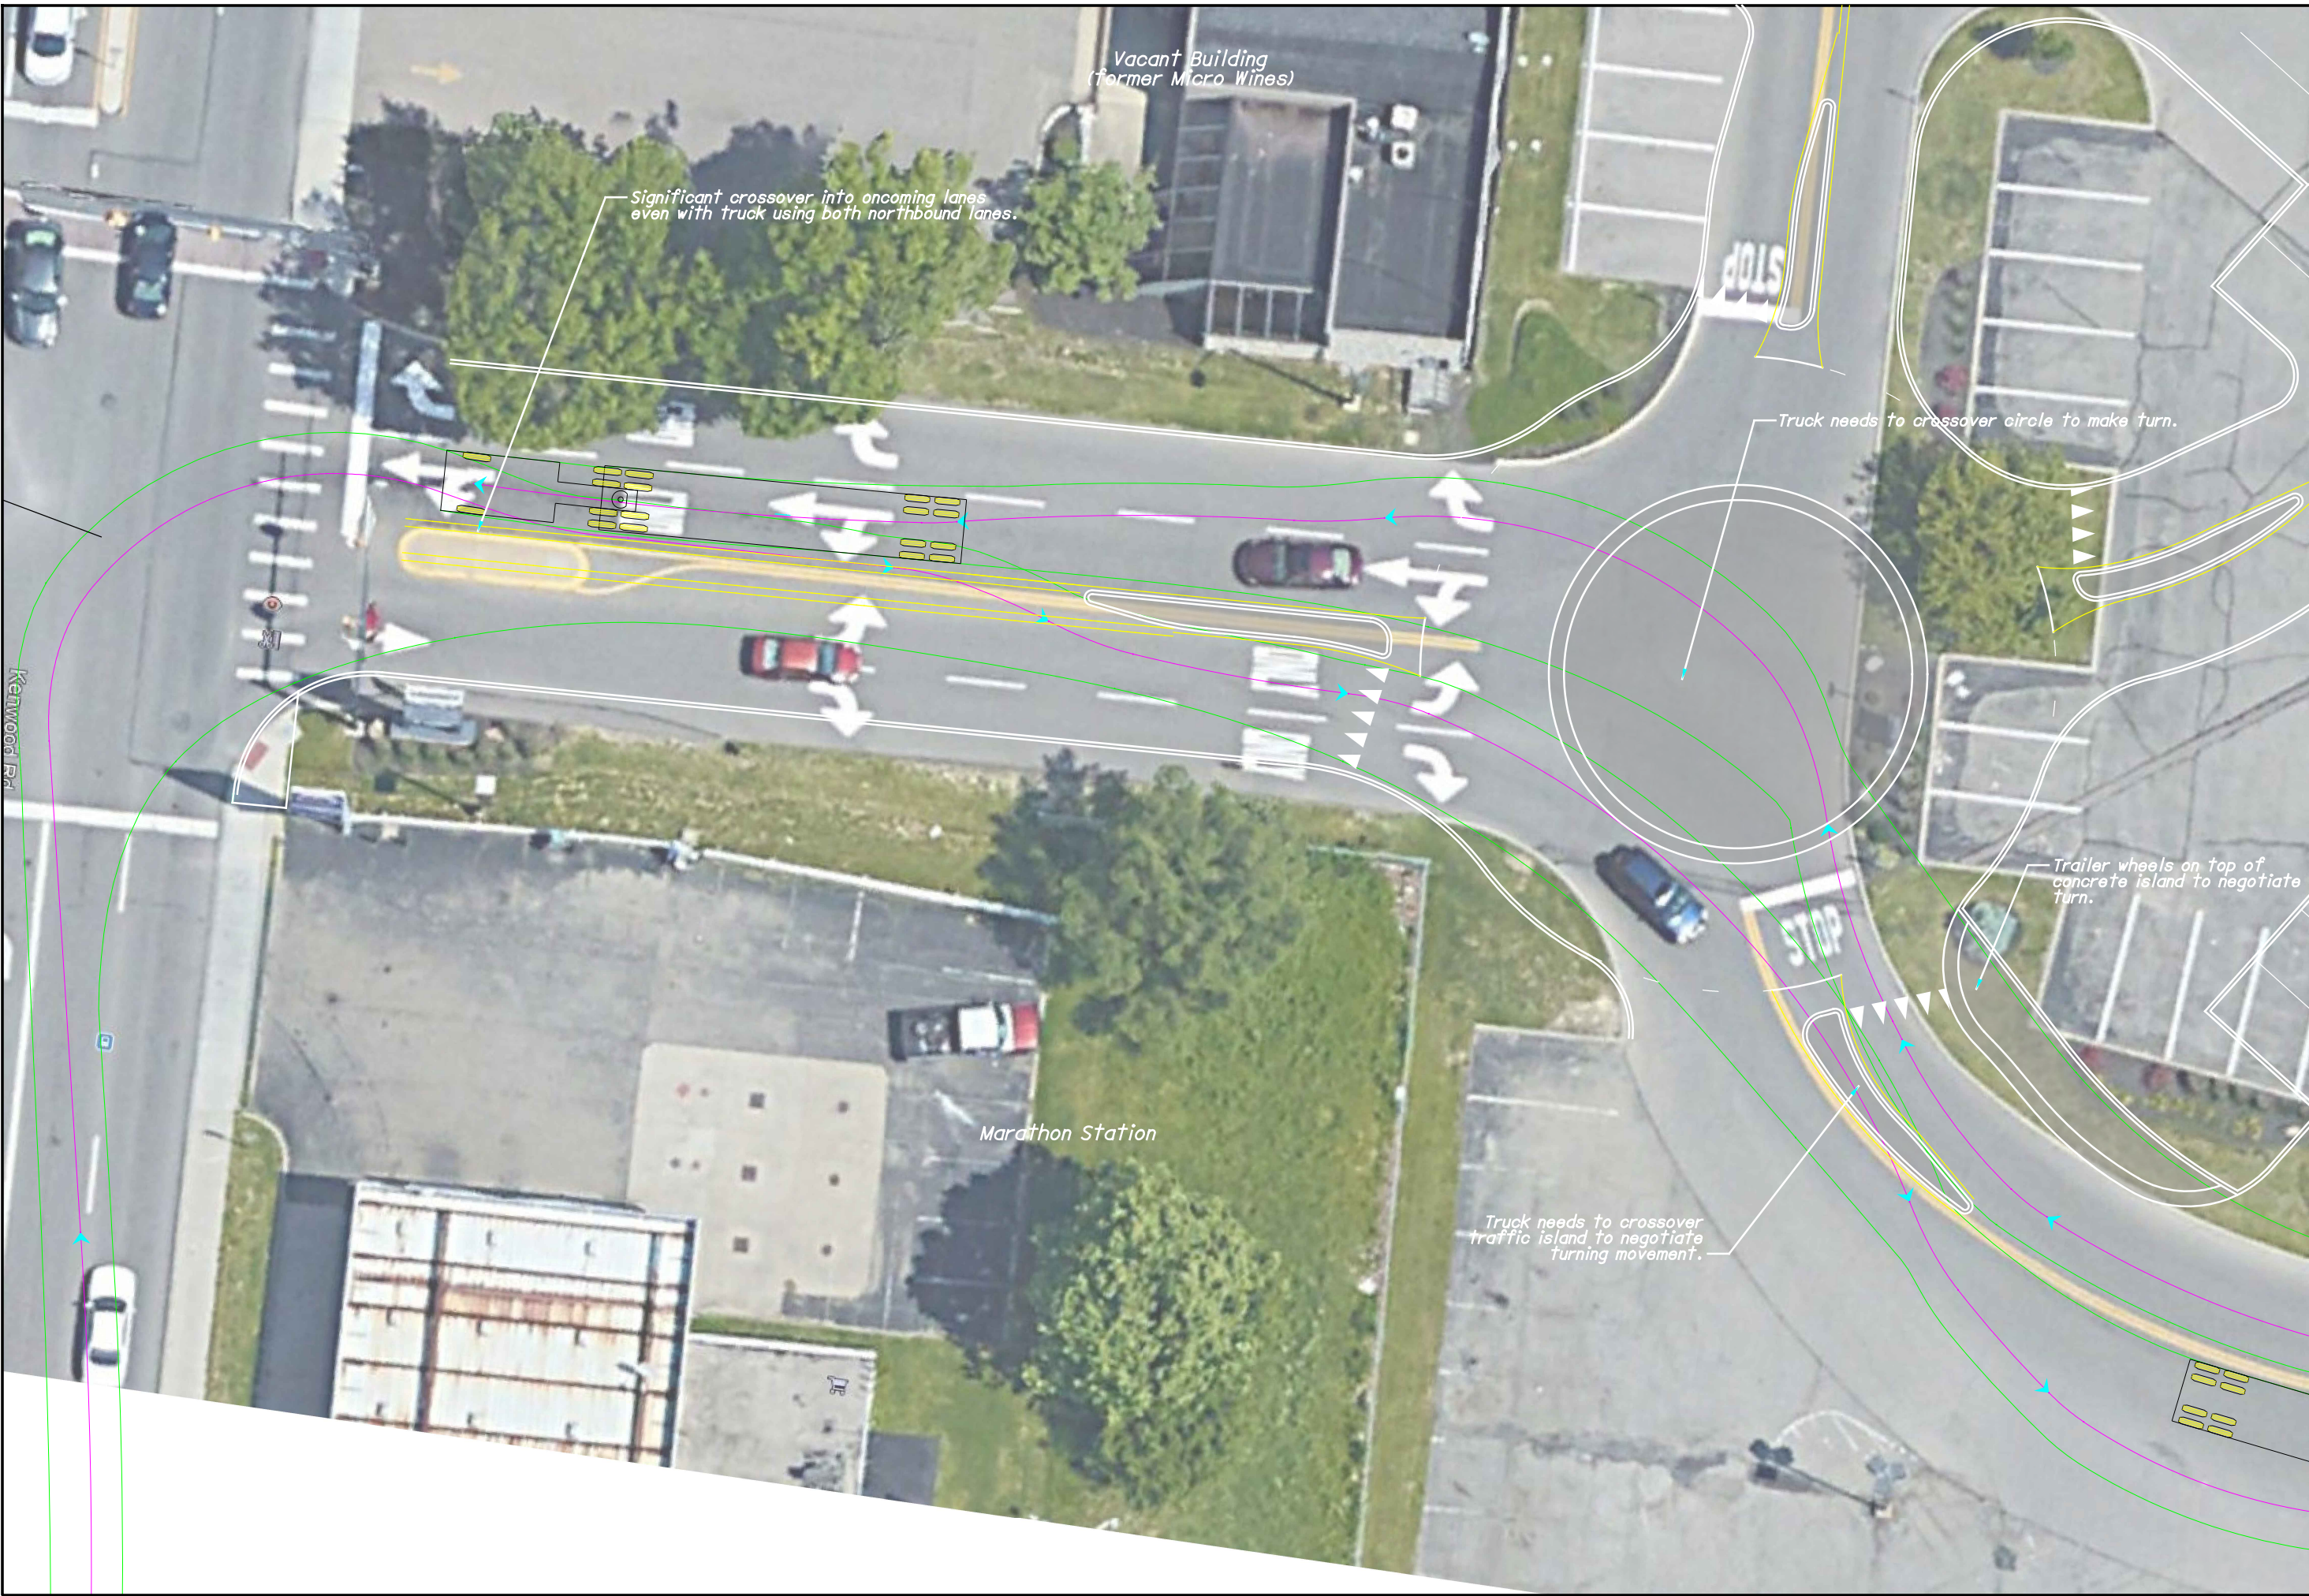

CALCULATED
BMB
CHECKED

0 5 10 20
HORIZONTAL
SCALE IN FEET

**KENWOOD SQUARE - MINI-ROUNDABOUT
AUTOTURN CHECK - WB-62**

SYCAMORE TWP.

51
51