





Ⓜ VICINITY STUDY 1" = 40'

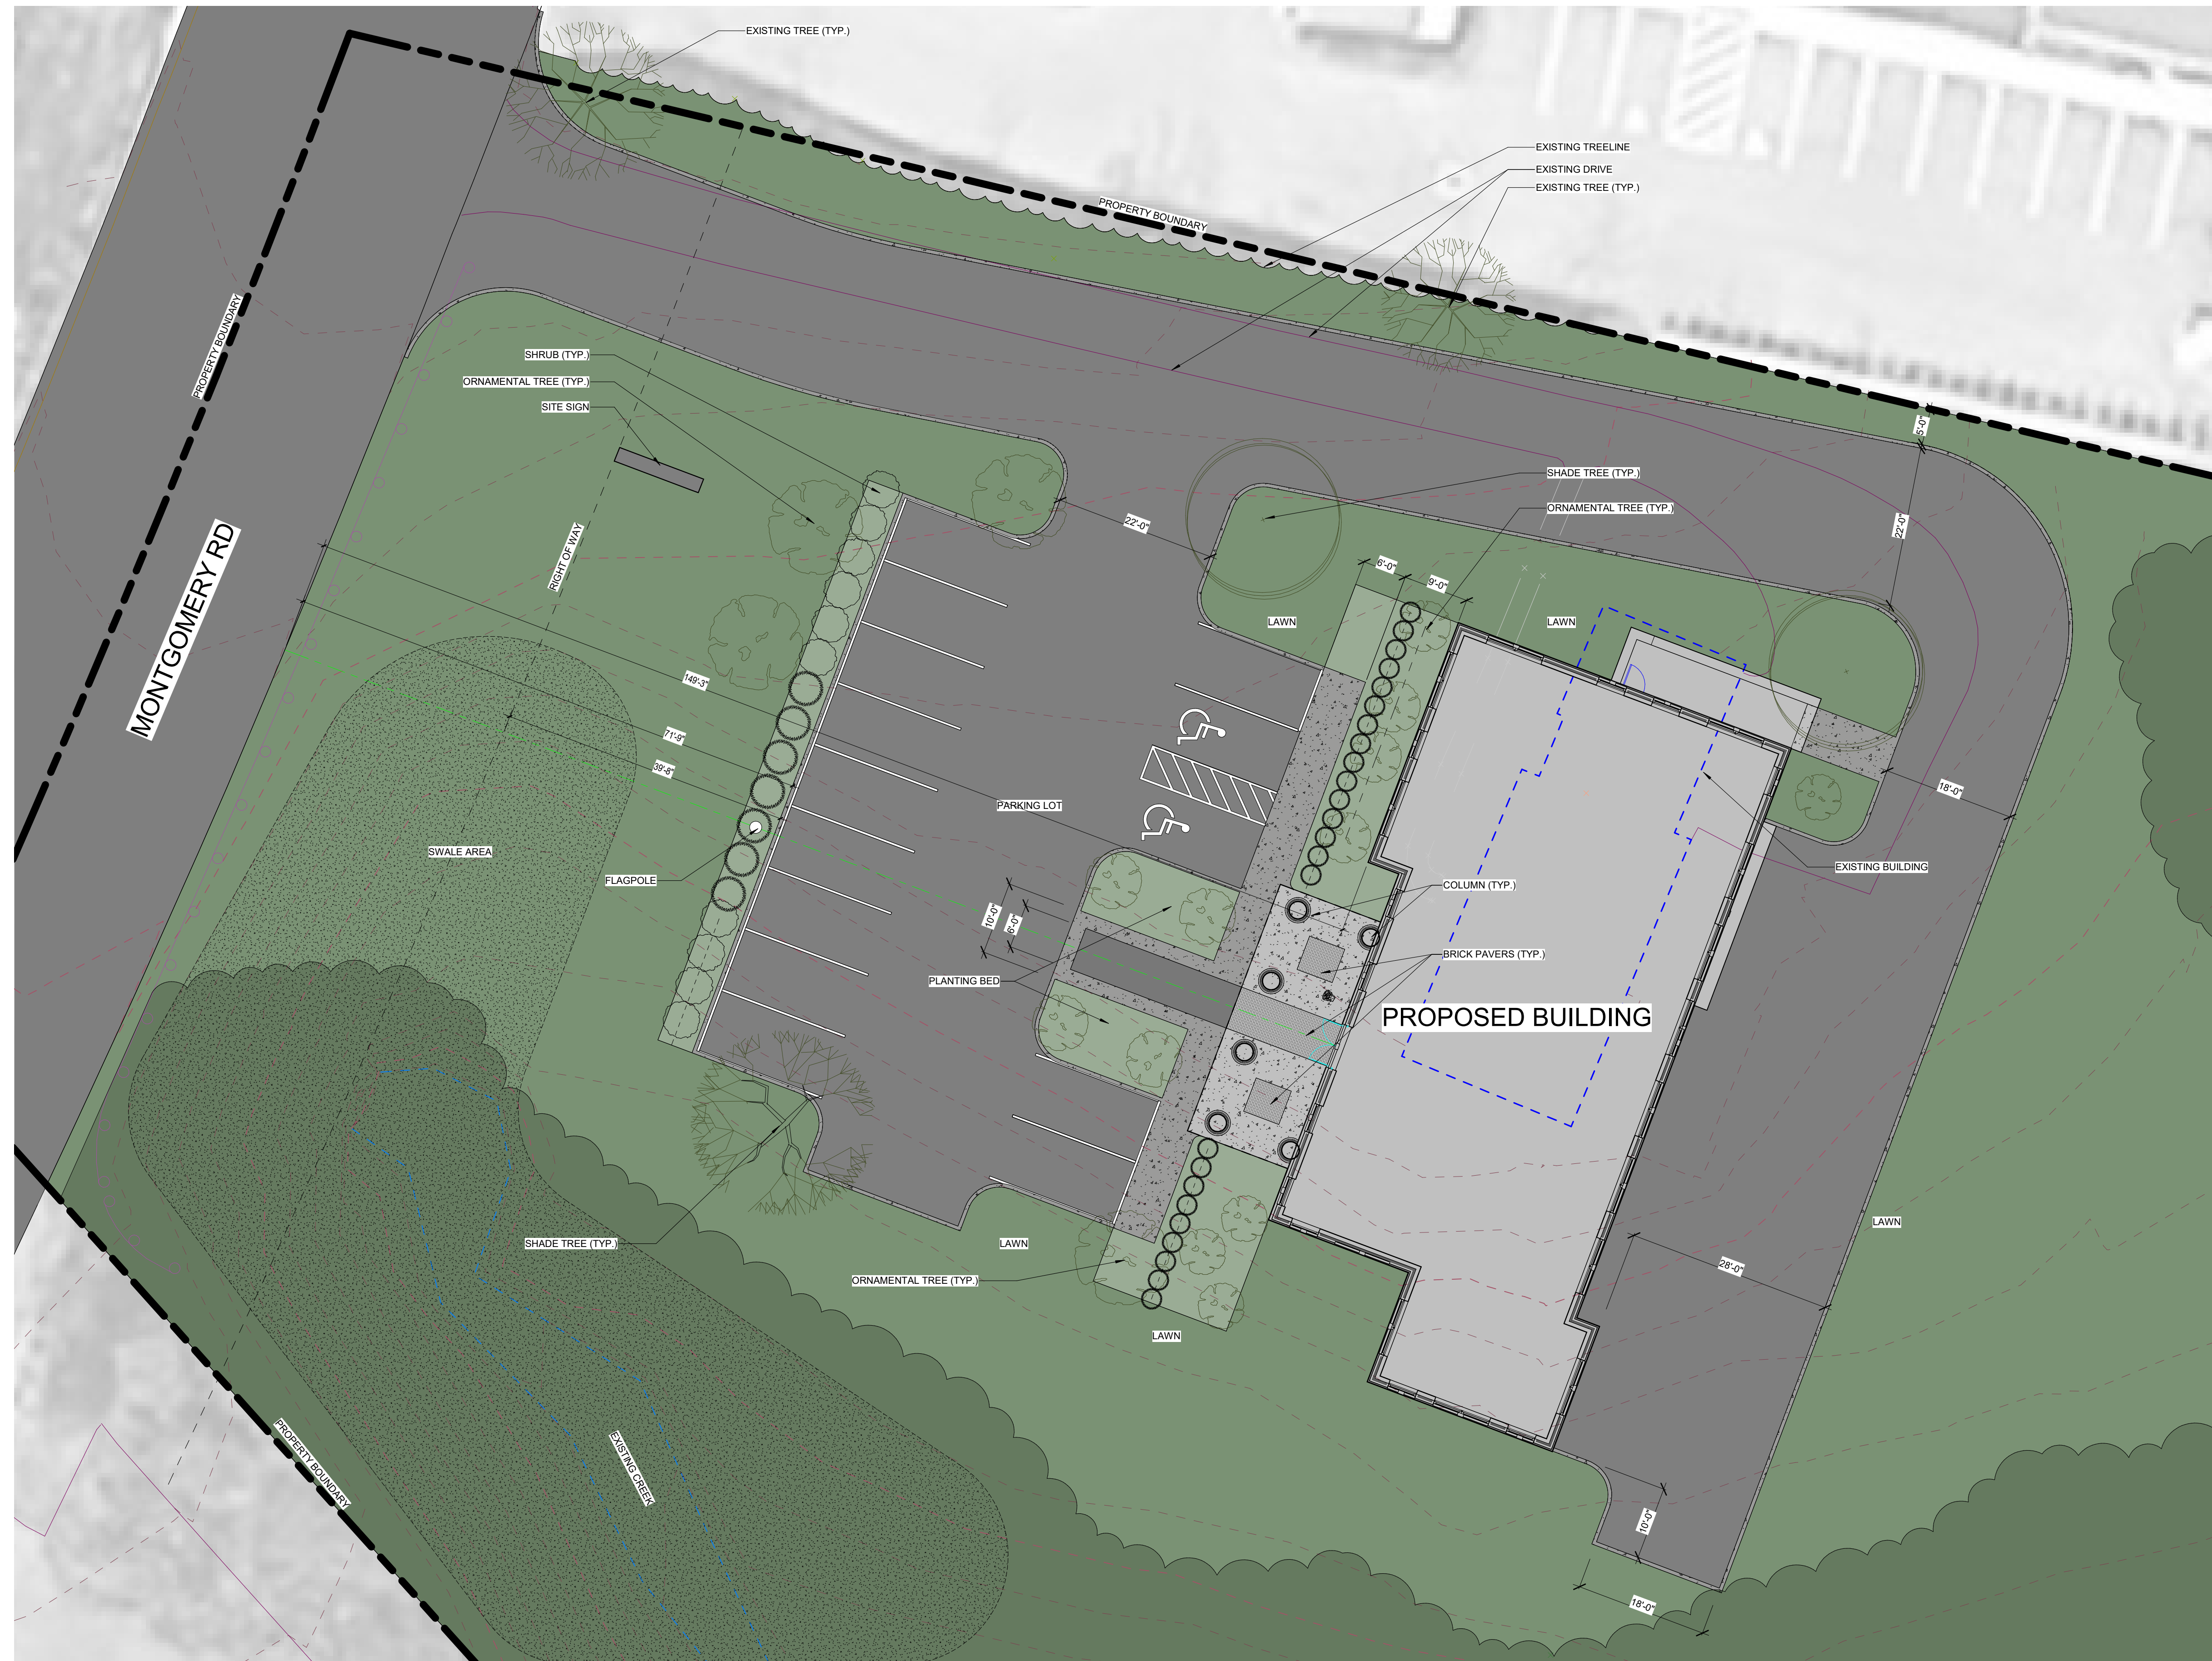


Ⓝ SITE PLAN




KLEINFELDER CAPITAL

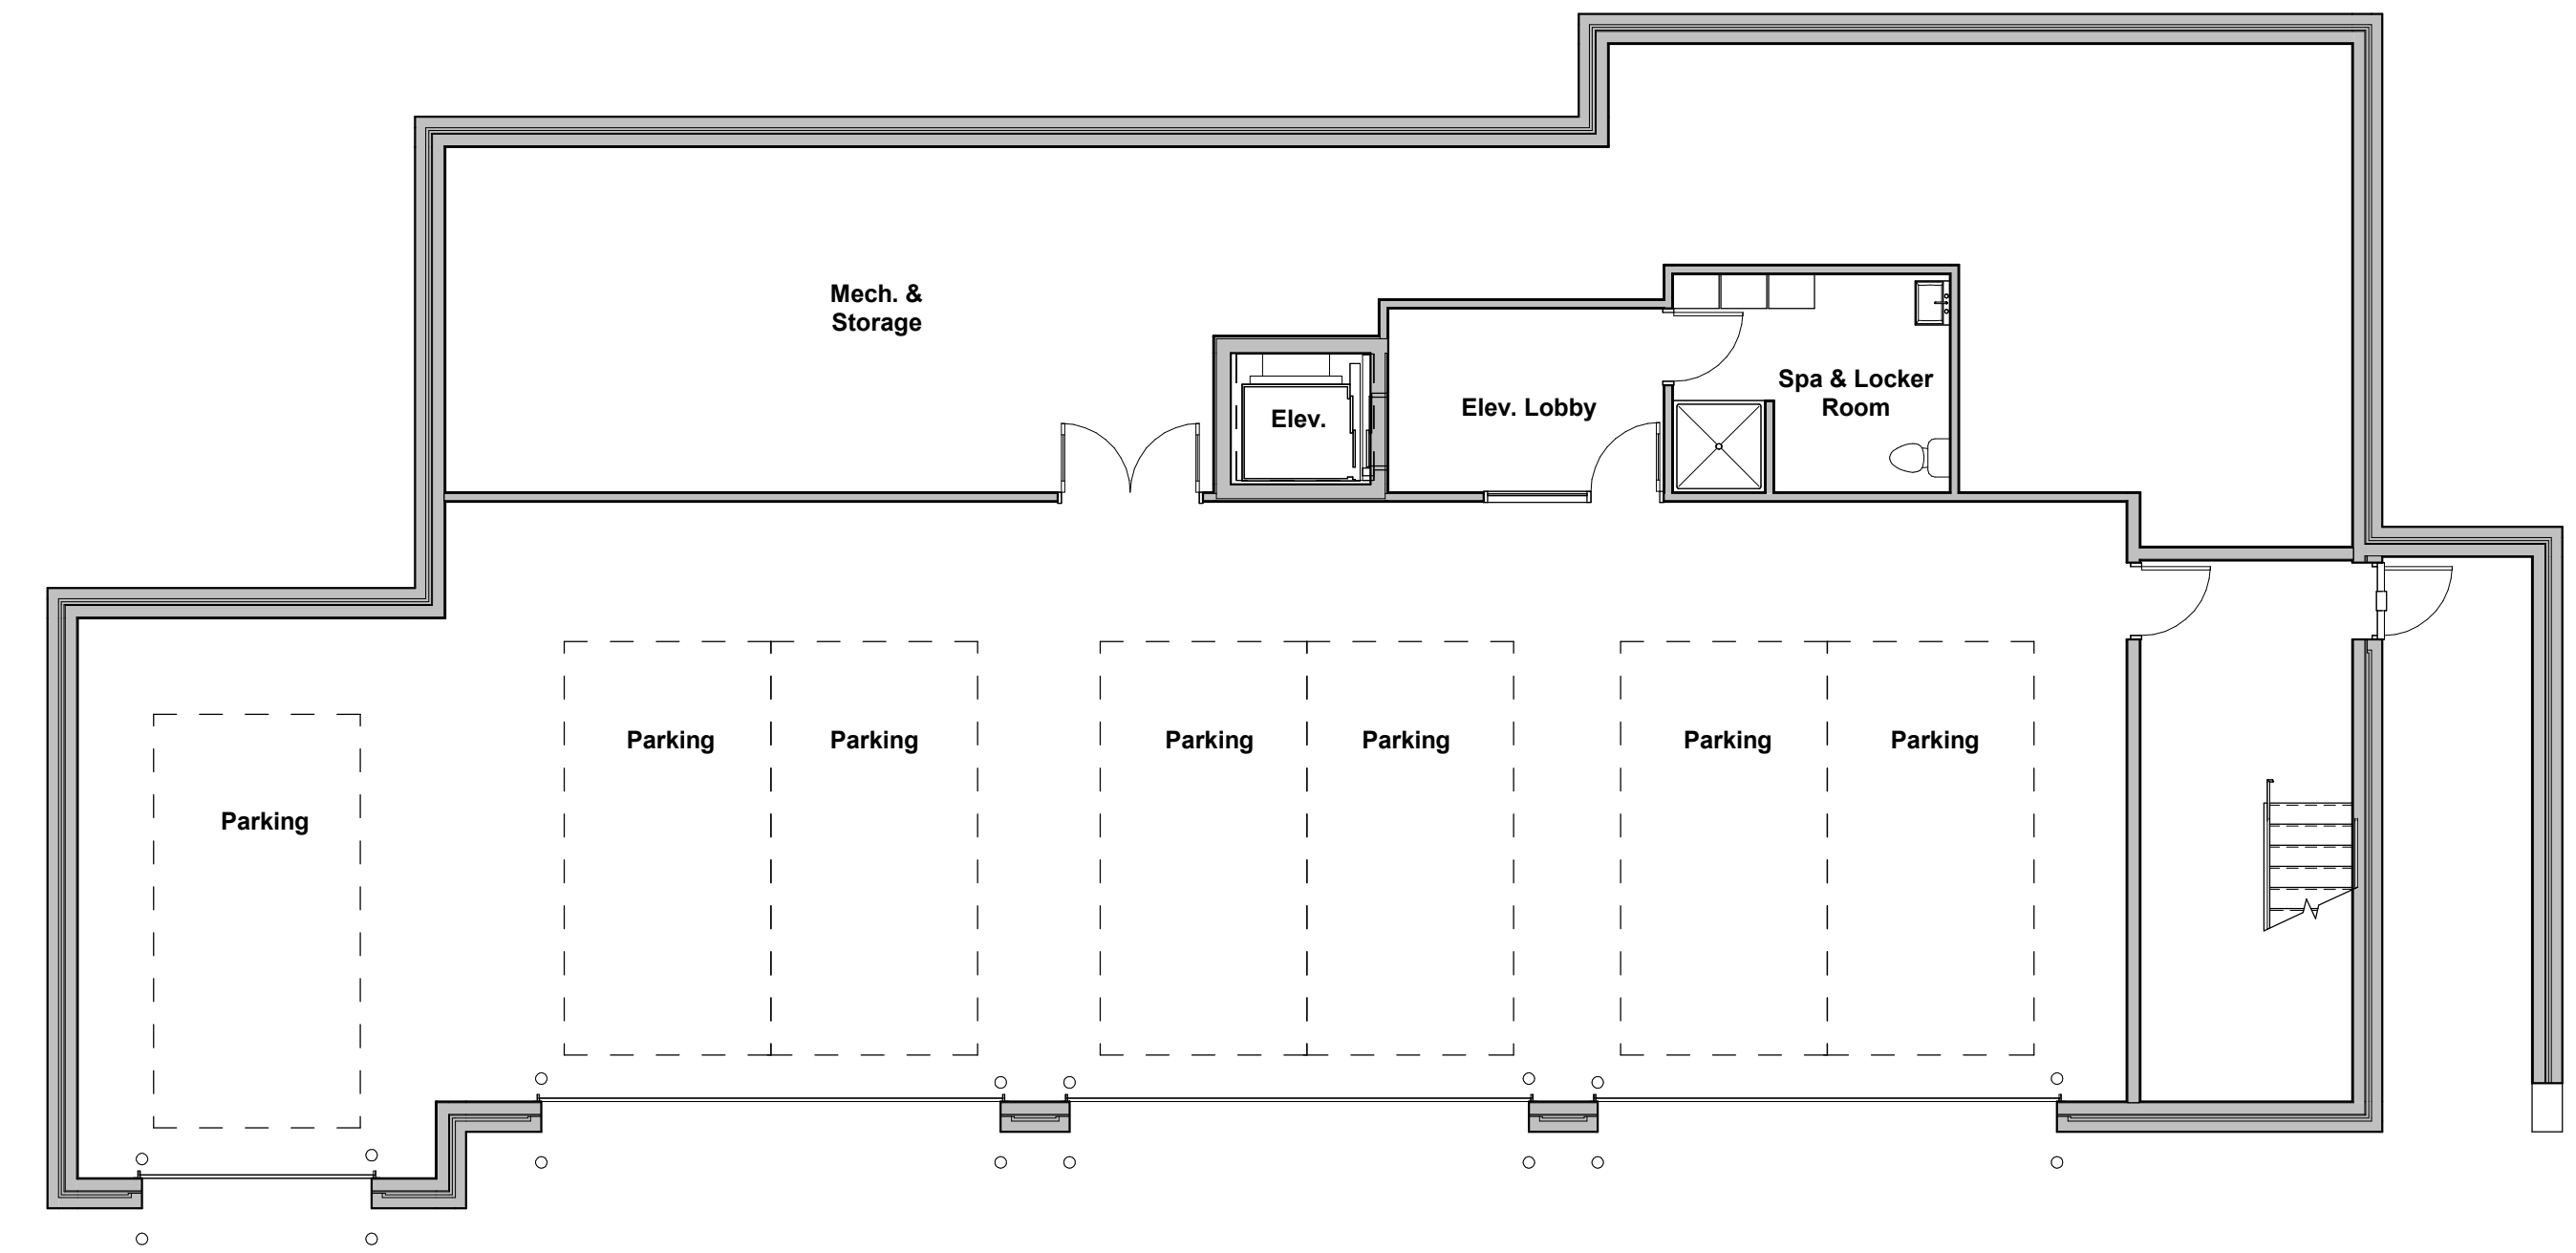

BASEMENT 1/8" = 1'

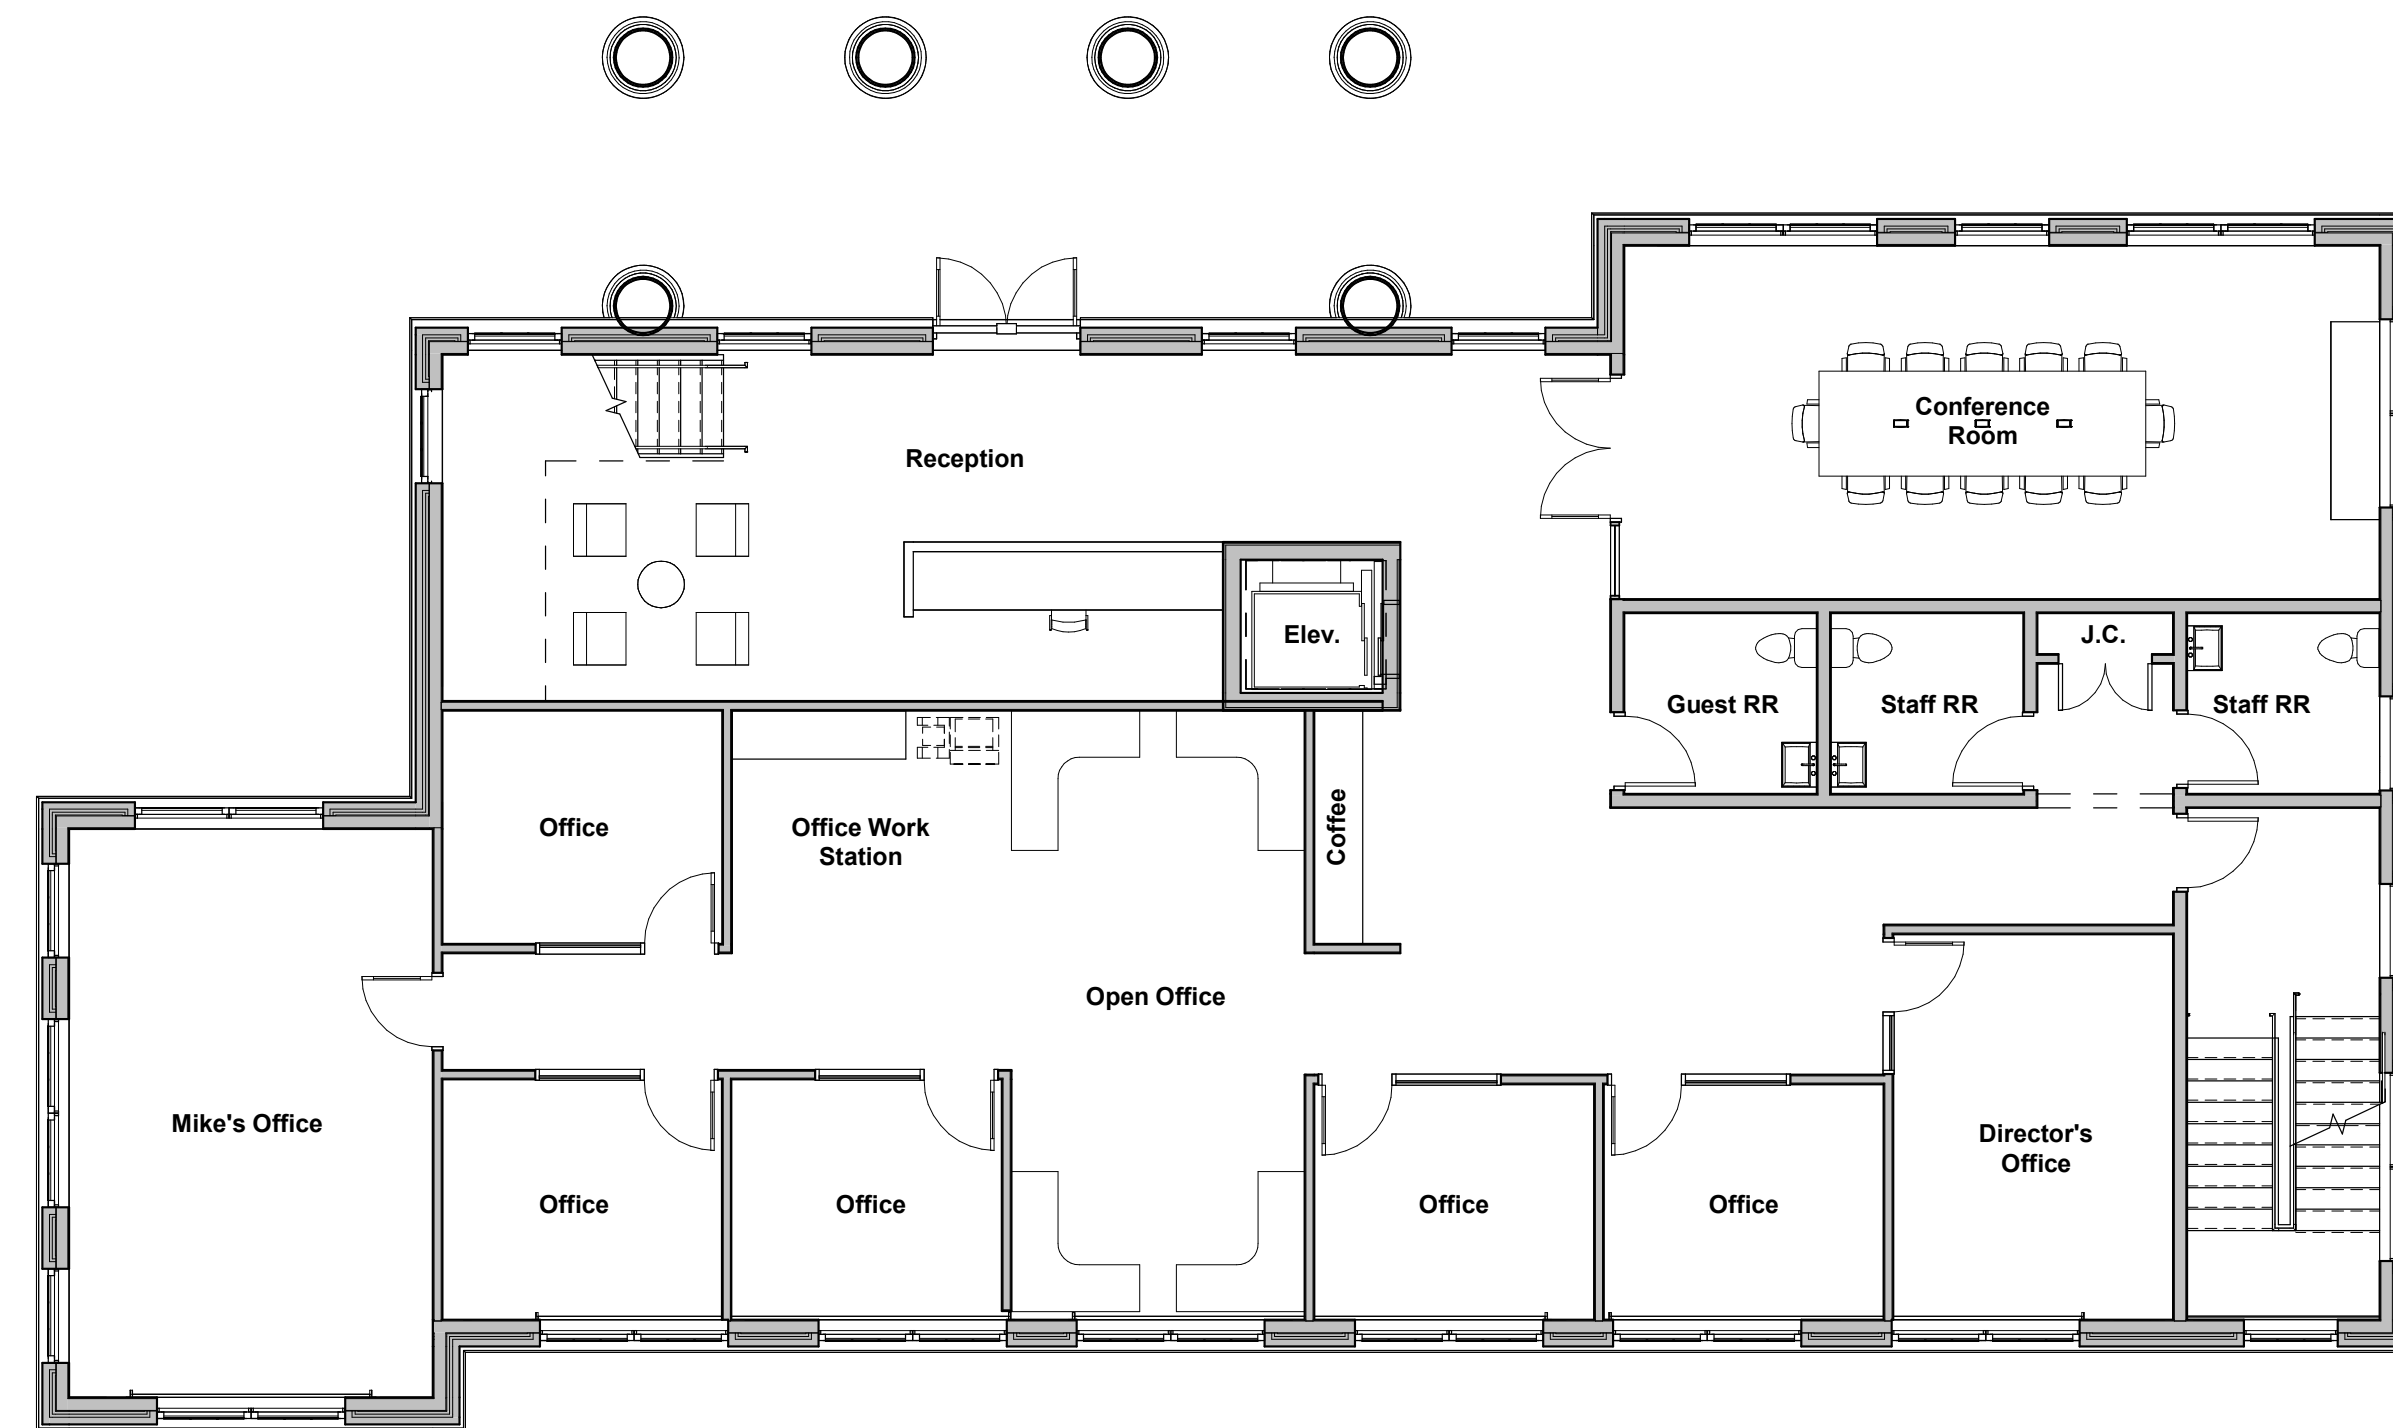


FIRST FLOOR 1/8" = 1'

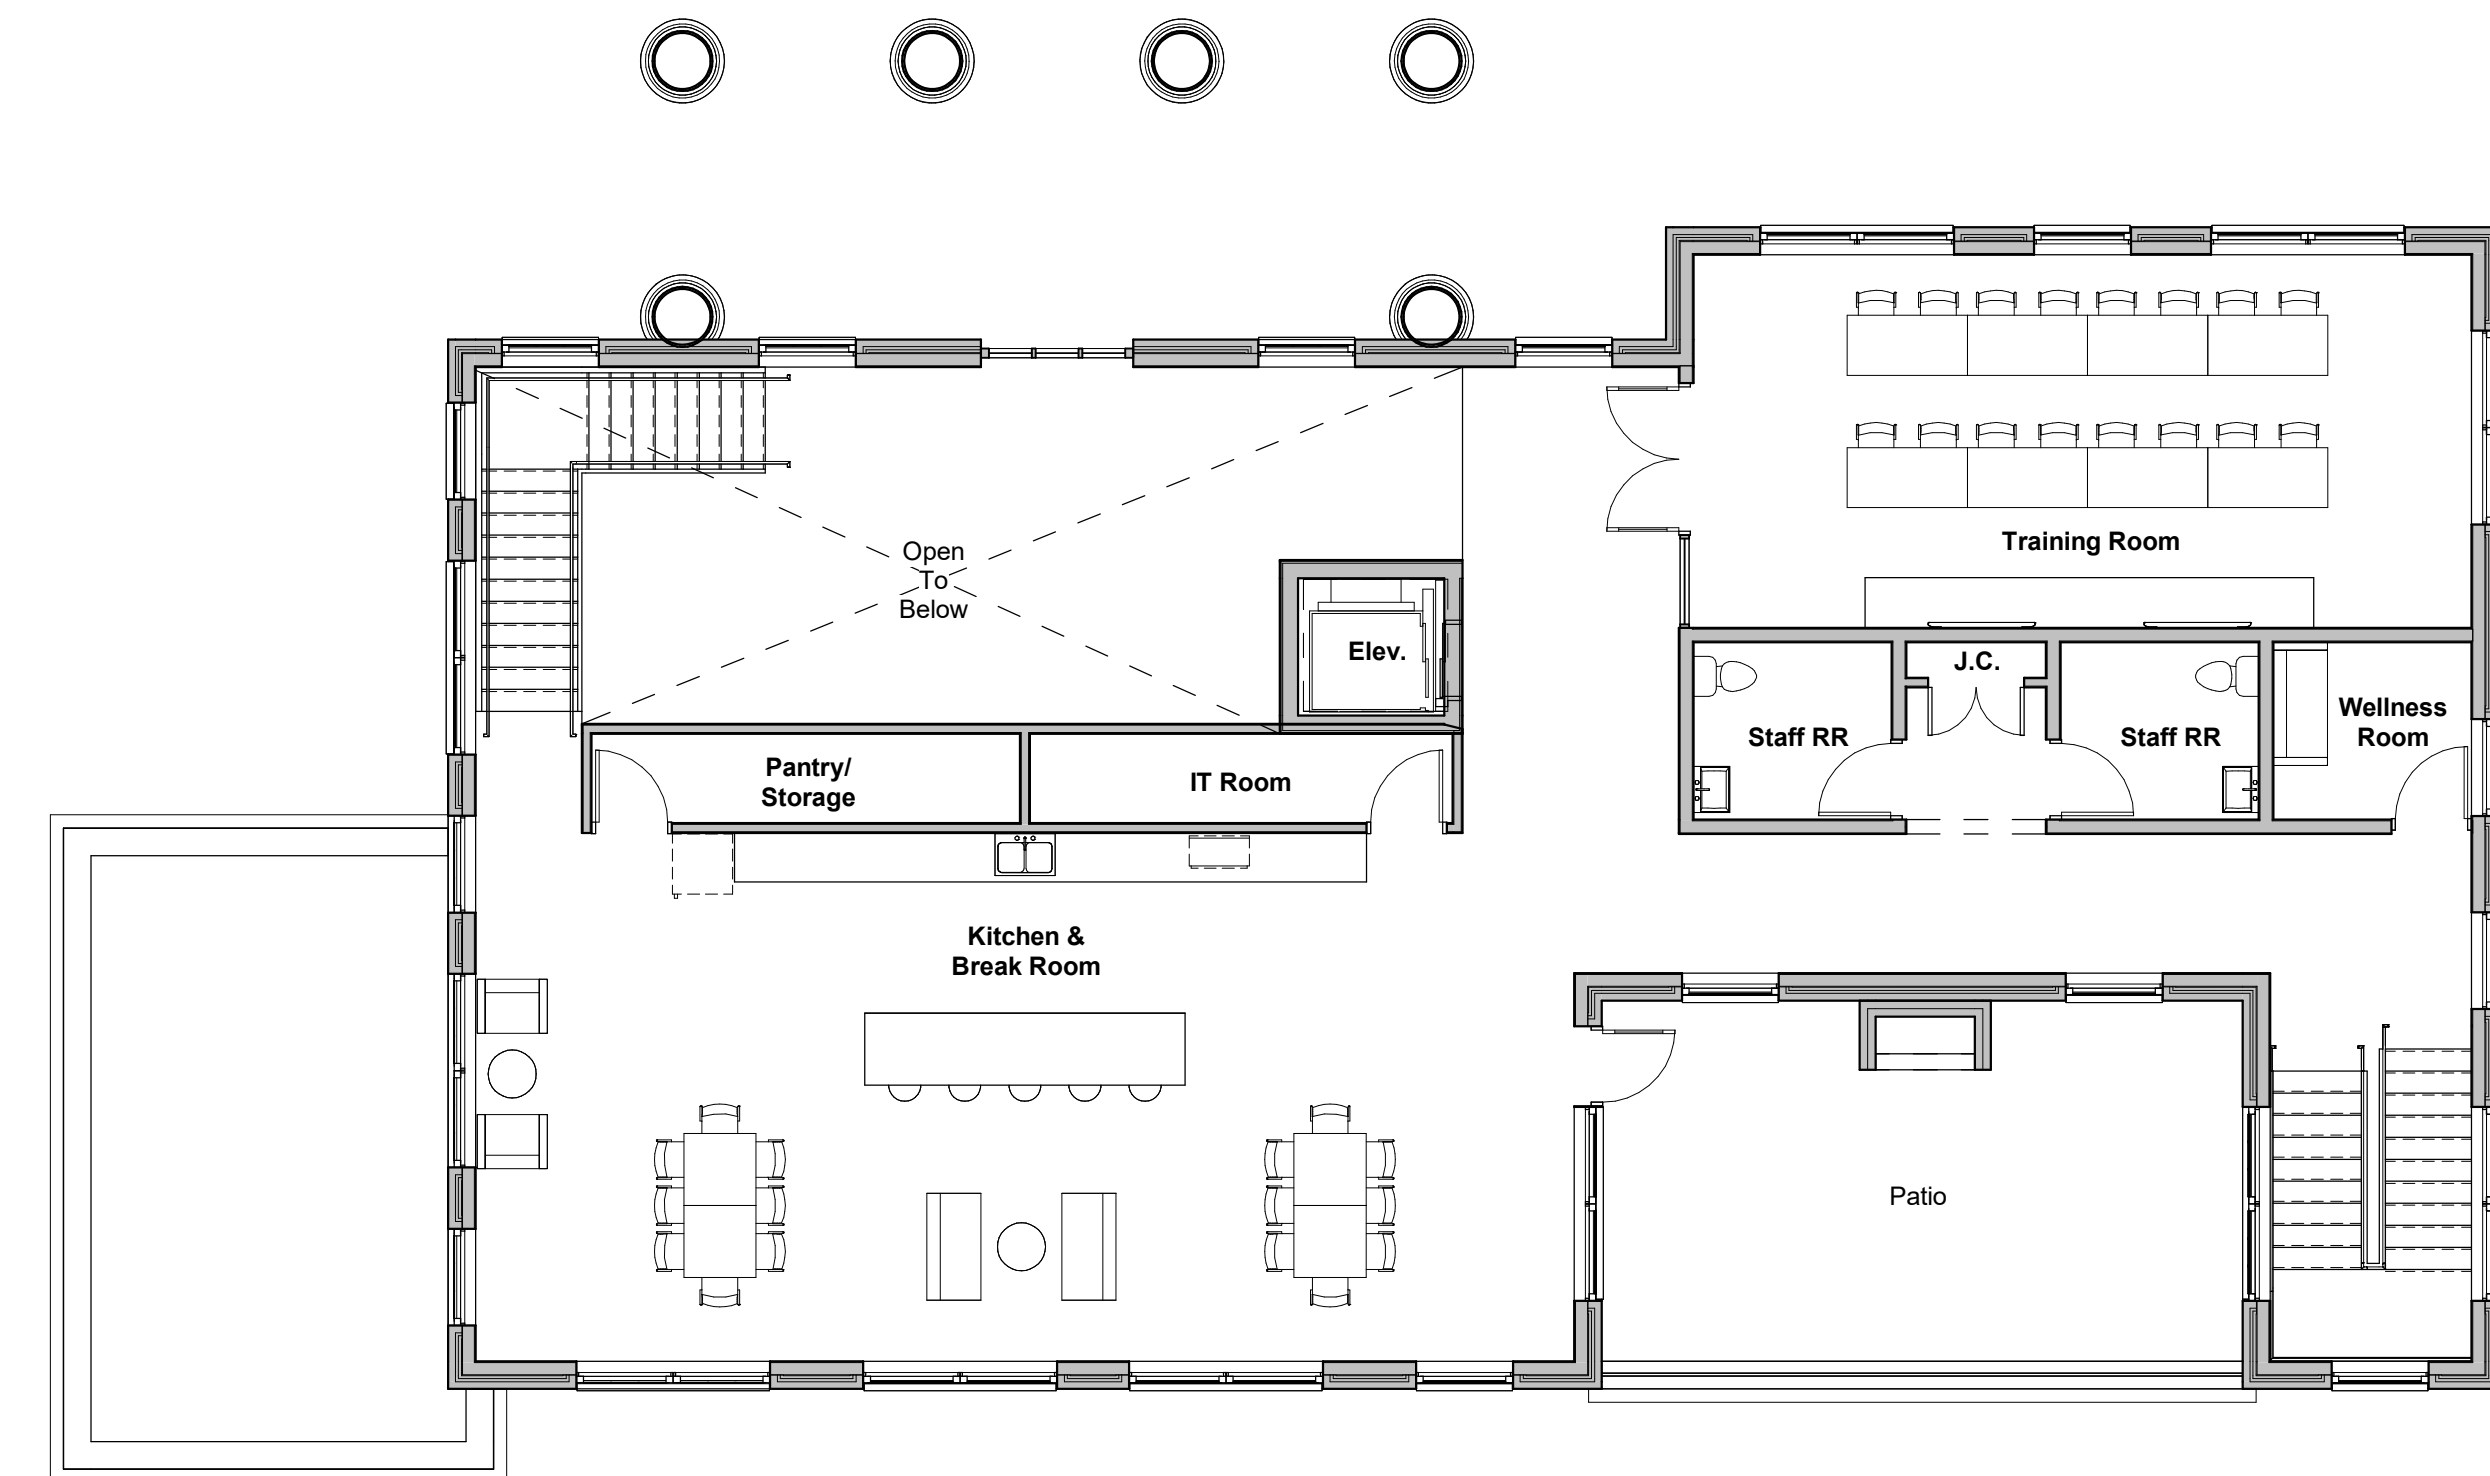


SECOND FLOOR 1/8" = 1'




WEST ELEVATION 1/8" = 1'

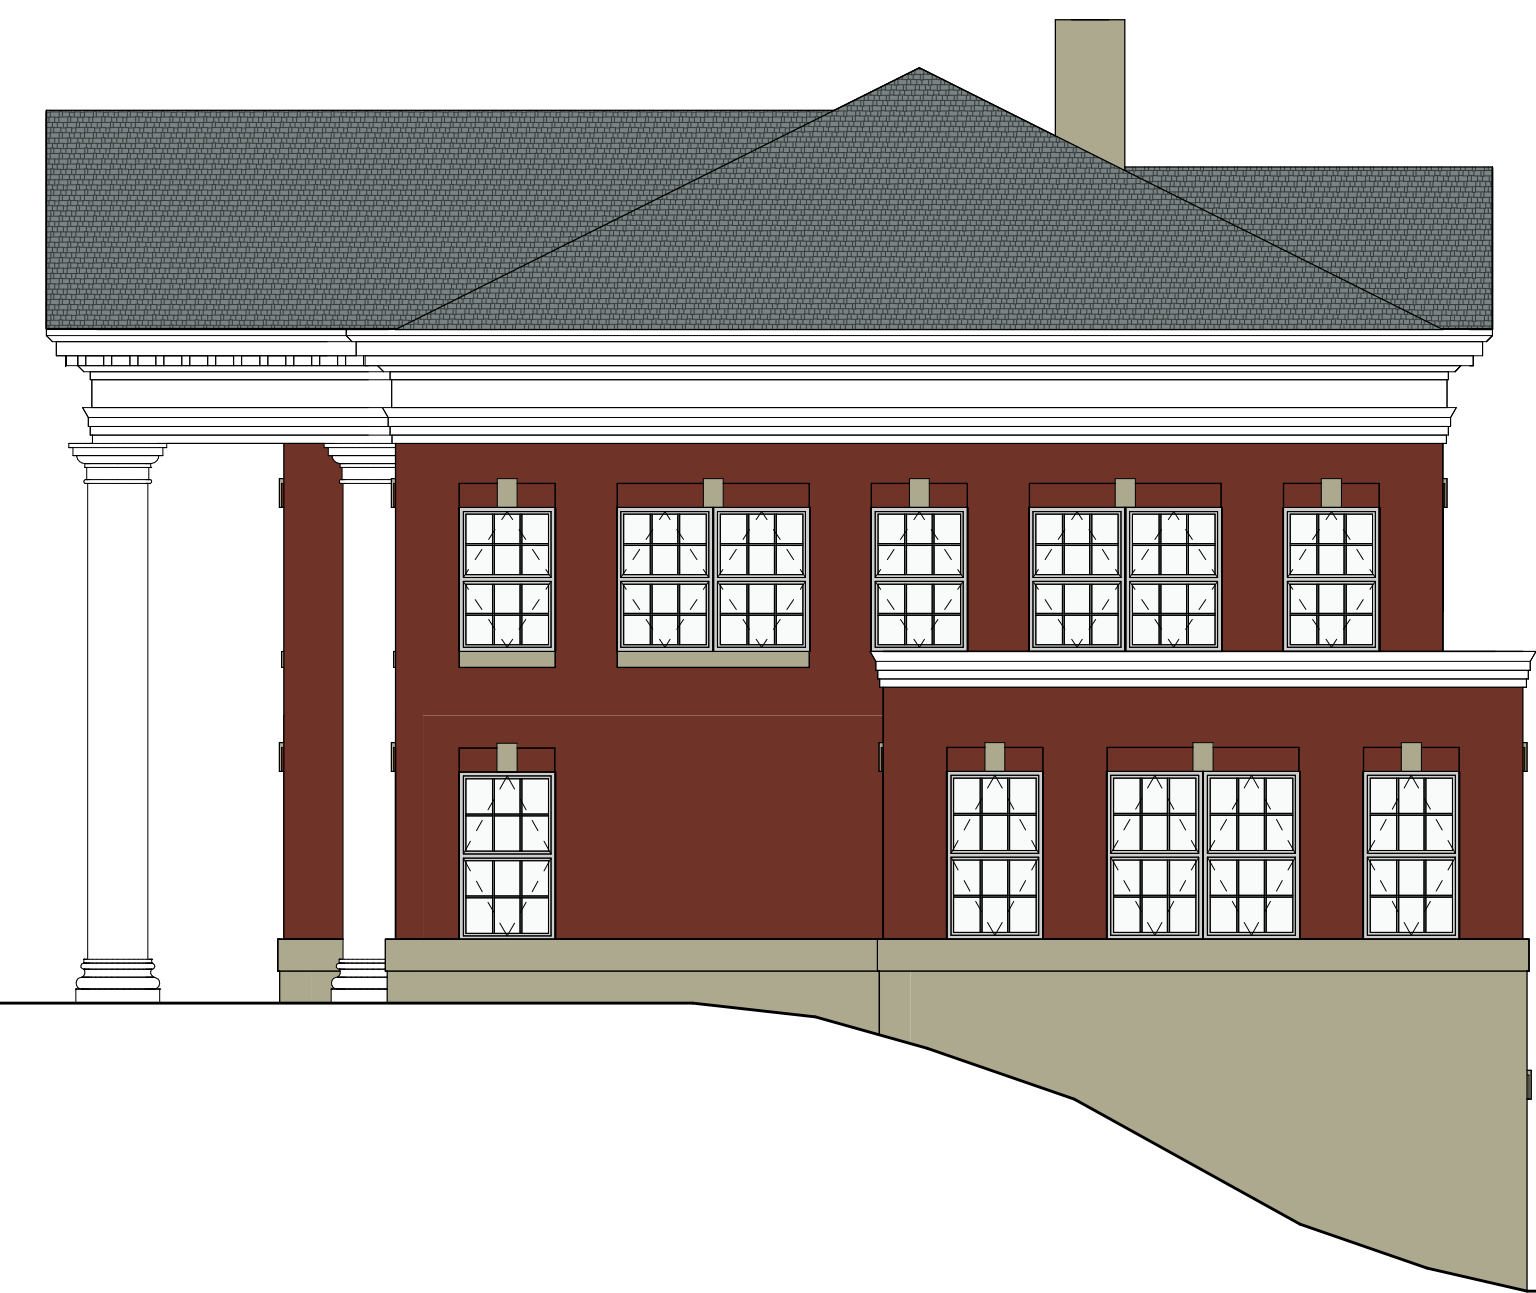

EAST ELEVATION 1/8" = 1'

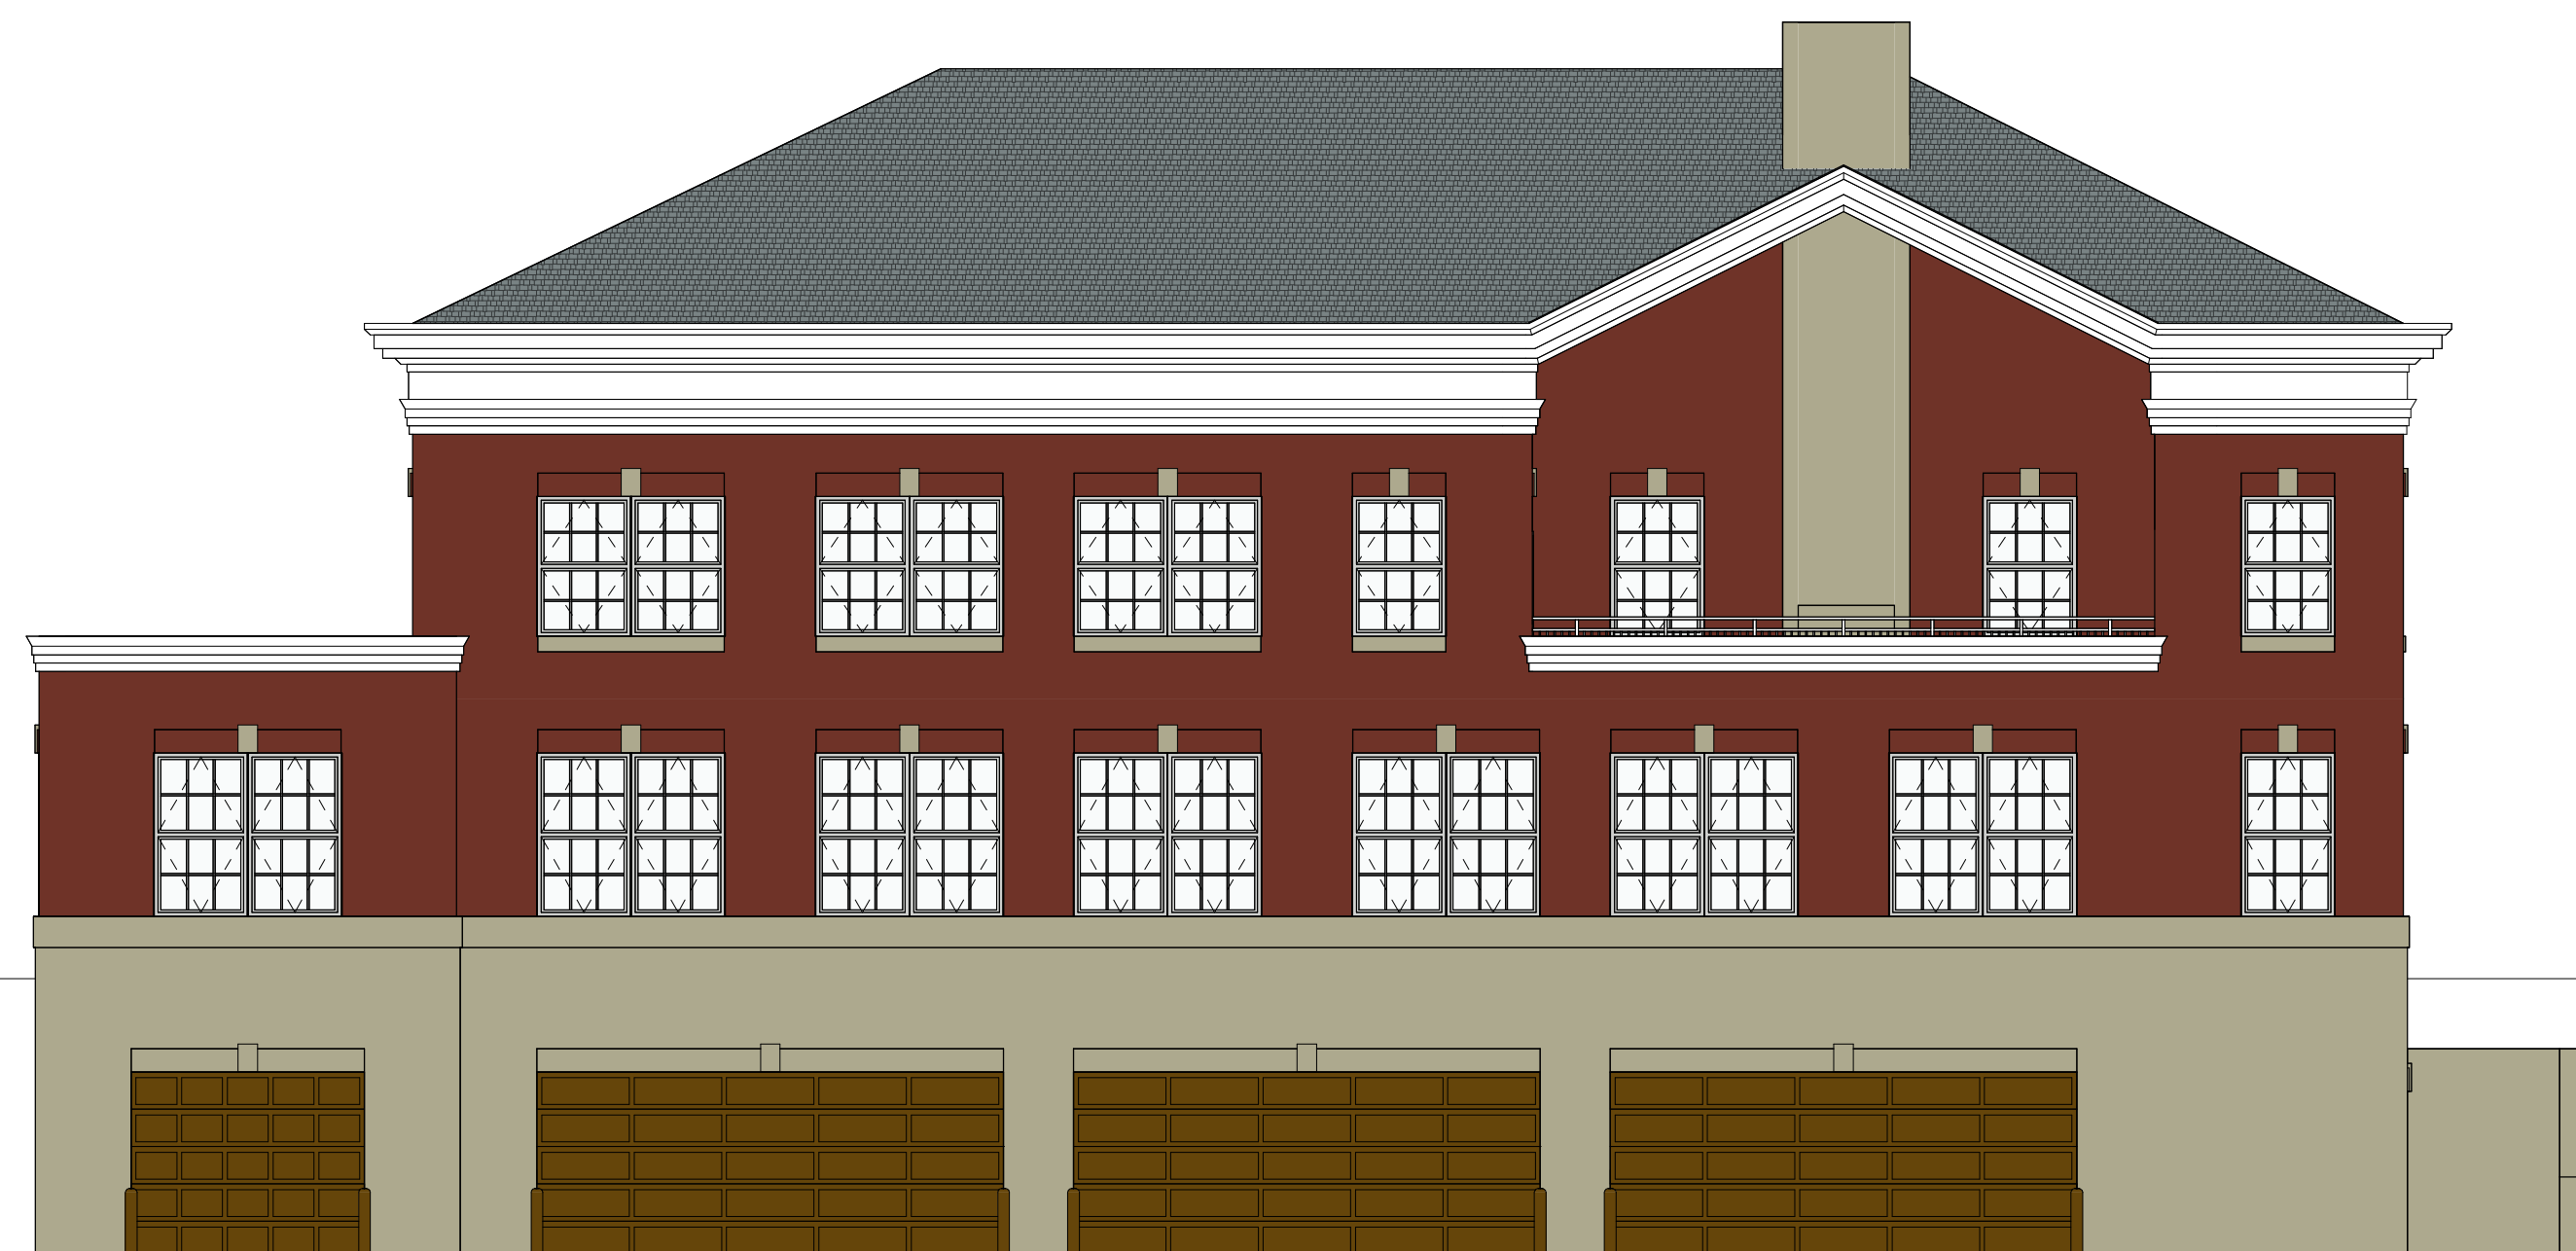

SOUTH ELEVATION 1/8" = 1'

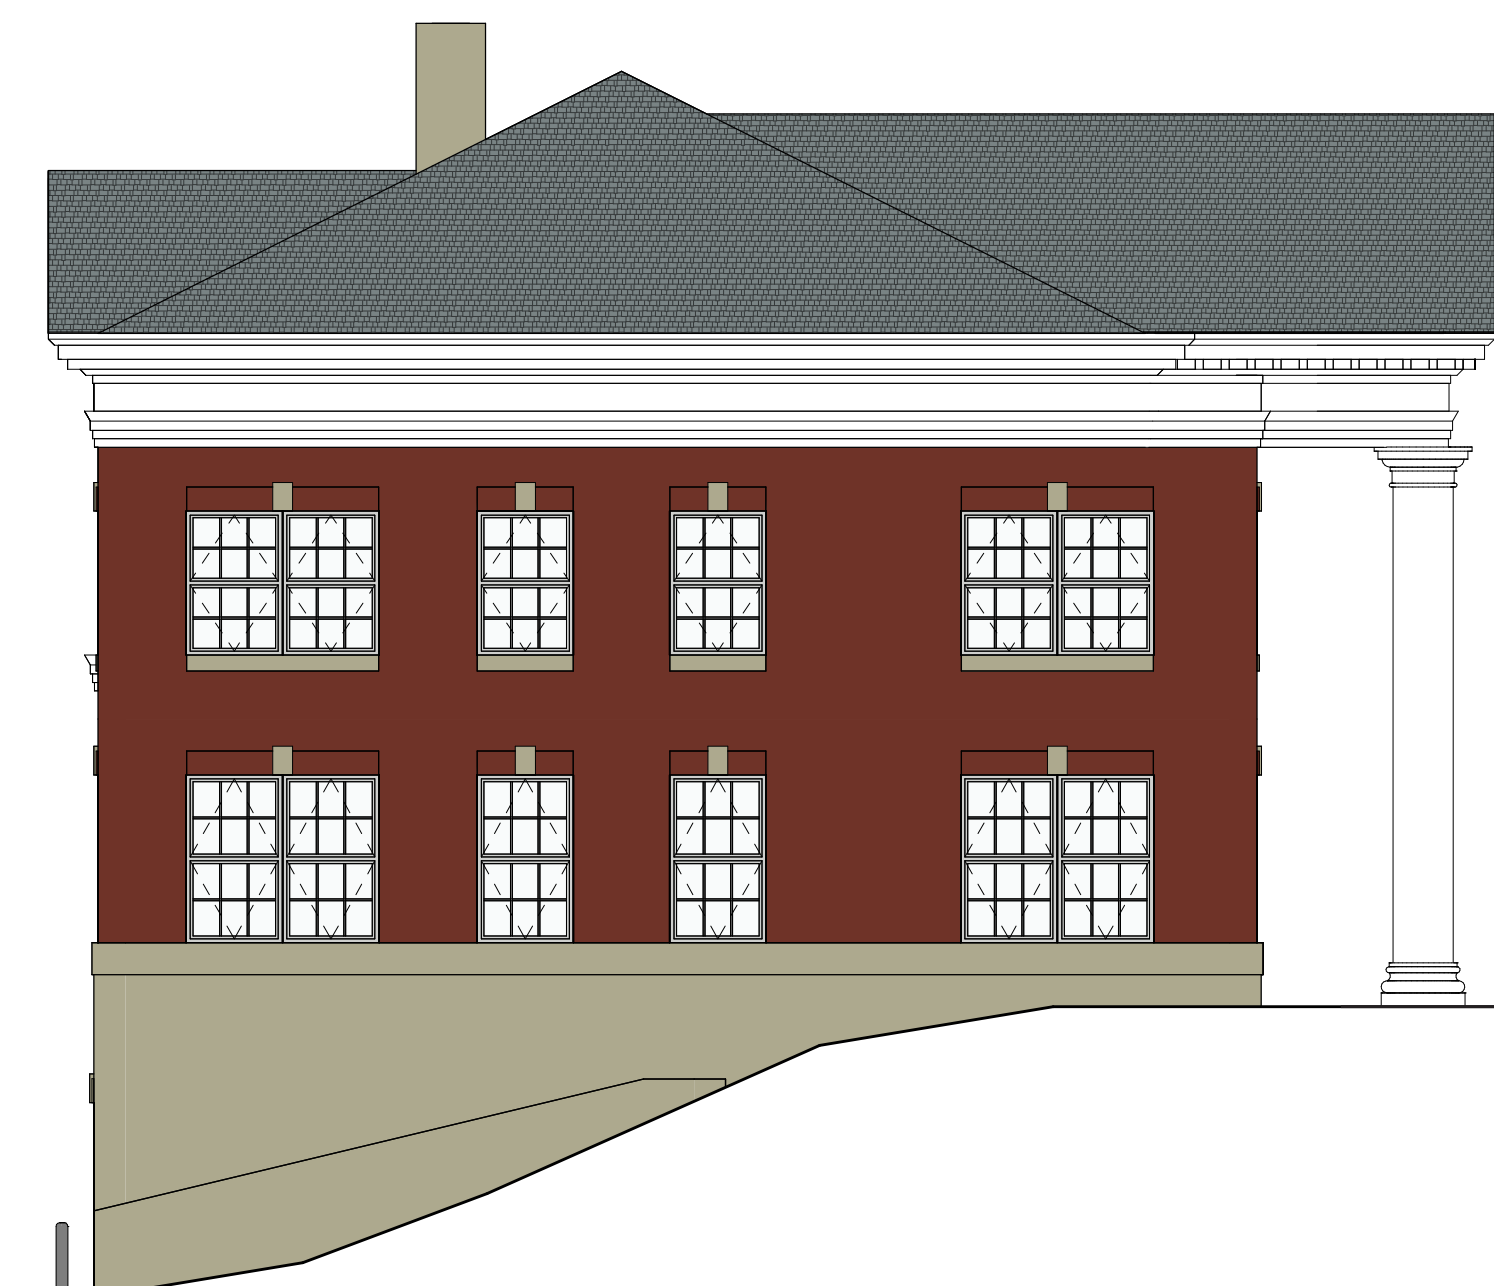

NORTH ELEVATION 1/8" = 1'



NORTH WEST AERIAL VIEW





SOUTH EAST AERIAL VIEW






NORTHWEST VEIW - MONTGOMERY RD.



FRONT SOUTHWEST VIEW - MONTGOMERY RD.

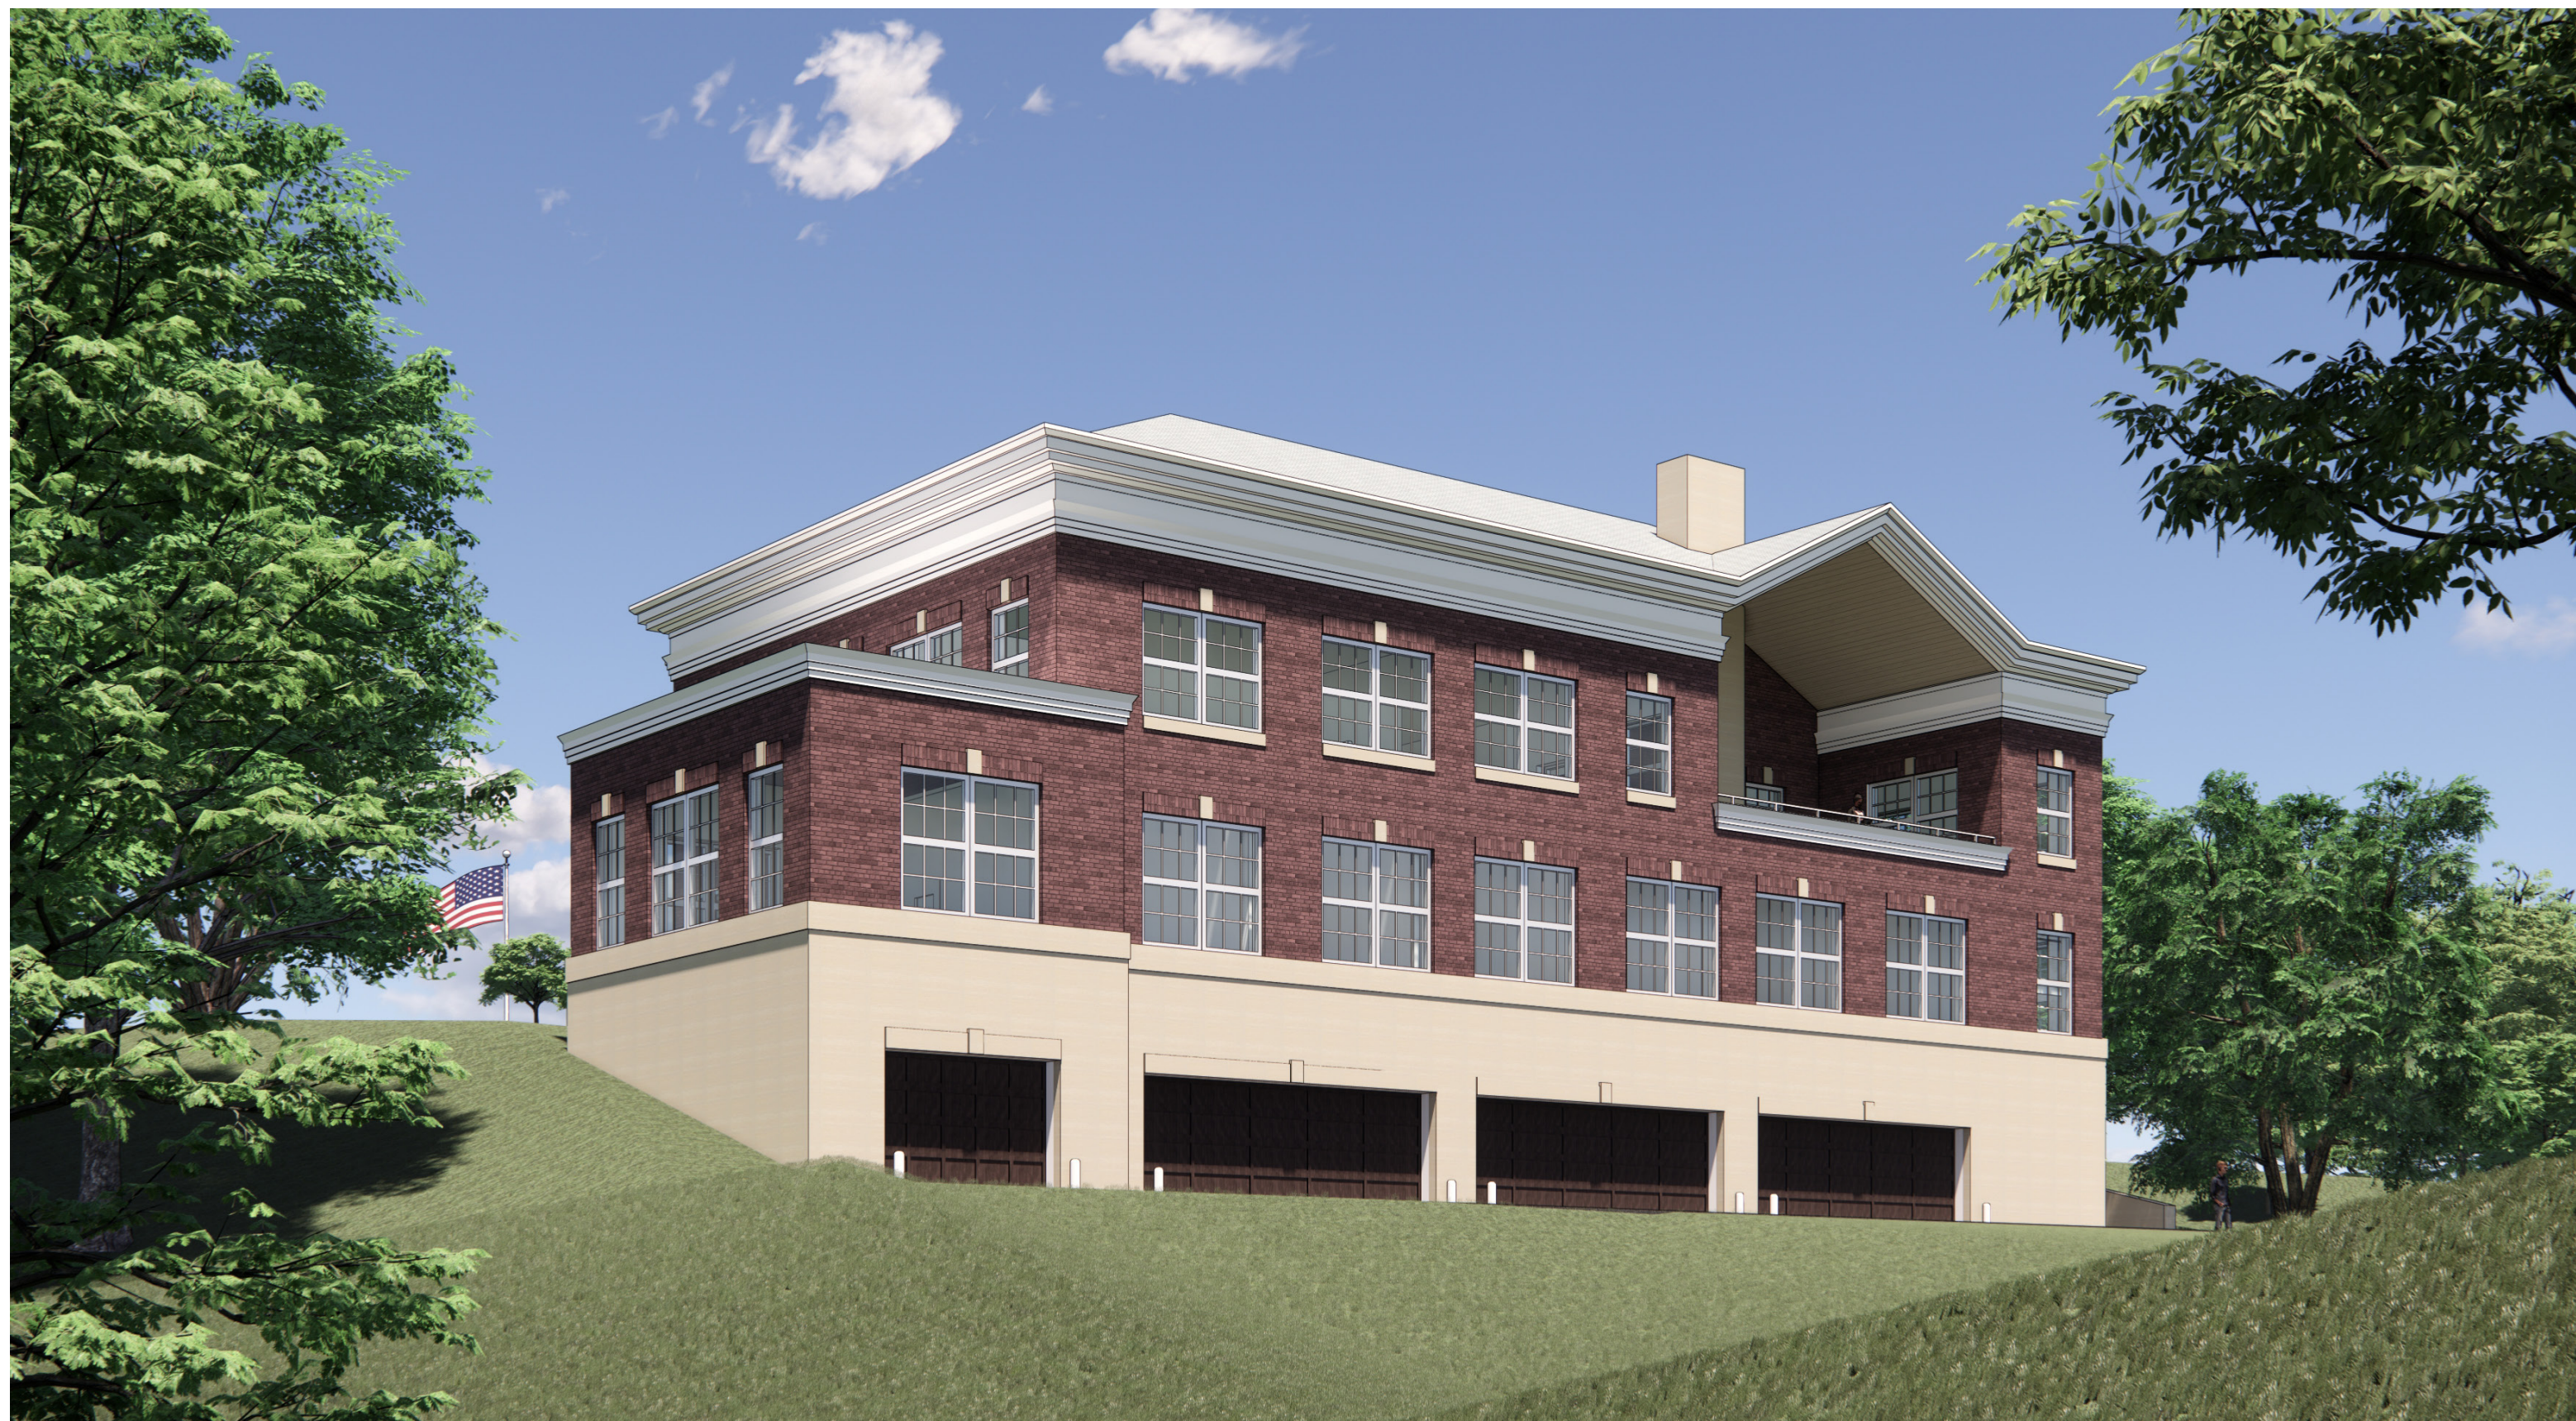

REAR SOUTH EAST



REAR NORTHEAST

