

Job Name :
KENWOOD CROSSING II

Job Location:
**8251 PINE RD.
SYCAMORE TOWNSHIP
Design No.:
KenCr-110**

Date:
04 06 08

Scale:
See Drwg. for Dimensions

Notes

DESIGN INTENT DRAWING

These drawings are for the sole purpose of expressing design intent only and are not intended for actual fabrication purposes. The contracted sign fabricator and installer shall accept sole and final responsibility for all final materials selection, engineering details, fabrication details, permits and installation. The contracted sign fabricator shall produce his own detailed shop drawings and installation drawings for all signs represented in these design intent drawings.


This drawing and the designs herein are protected under U.S. Copyright Law and shall remain the property of Preferred Resources of the Rosebud and may not be reproduced or used in any manner without the expressed written consent of Preferred Resources of the Rosebud.



P.O. Box 381
5769 Vice Lane
Burlington, KY 41005
(859) 466-2894

110

Sheet No. _____

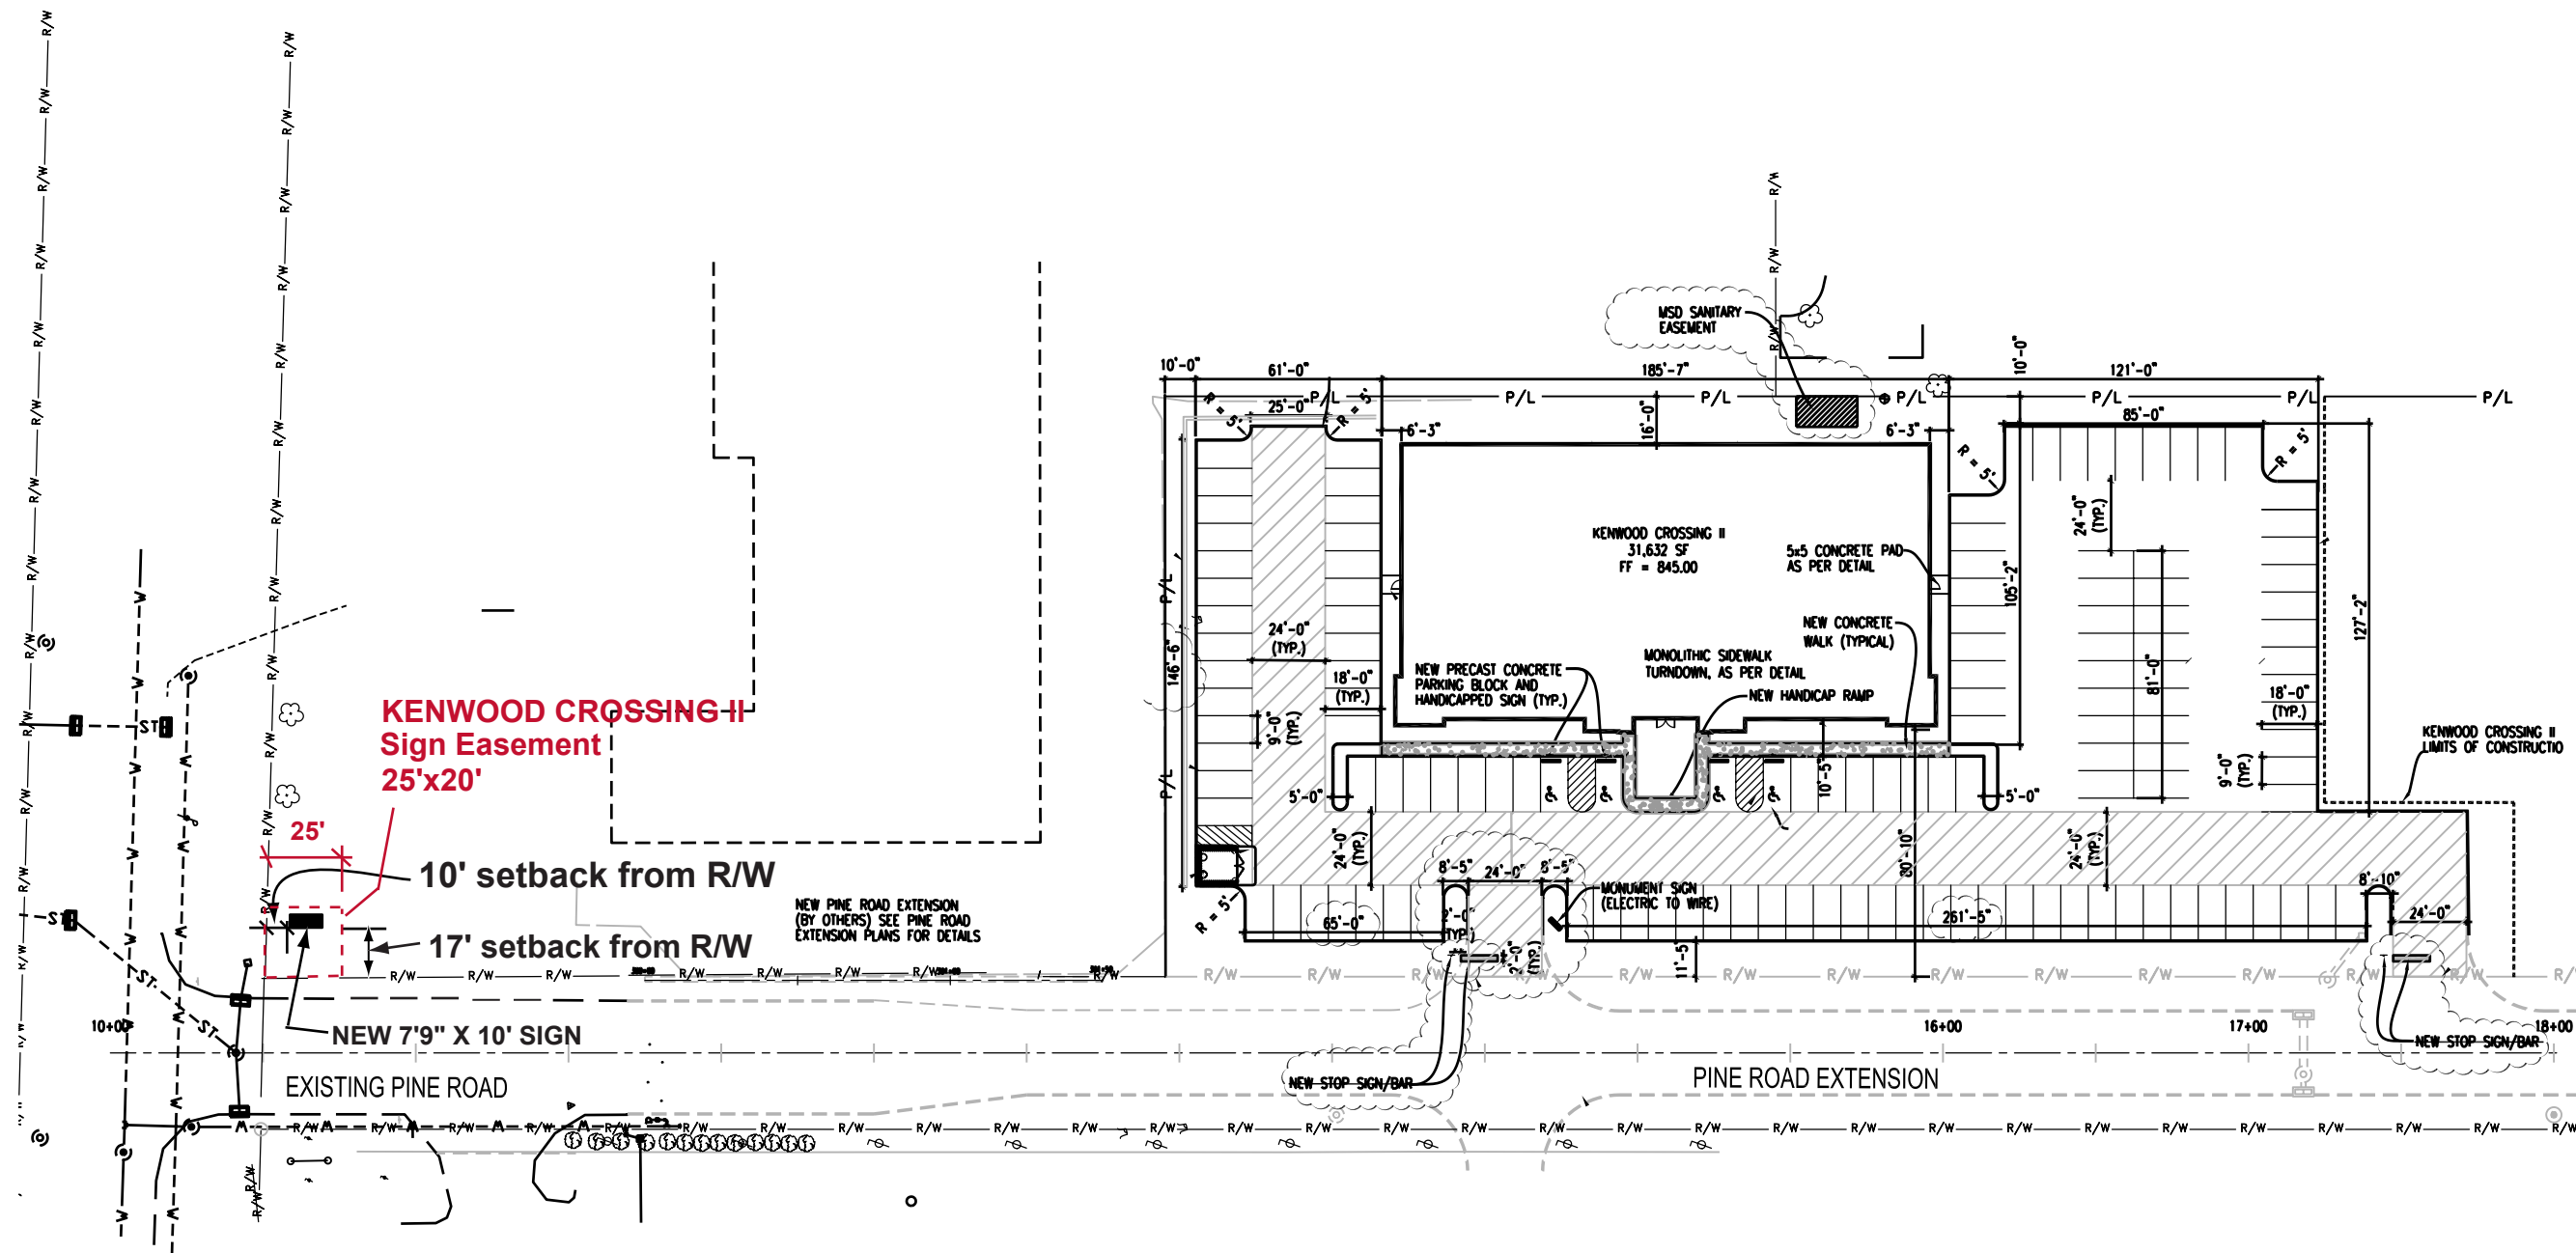

REV, 04 14 08
REV, 08 18 08