



KENWOOD ACRES- BLOCK B
 SECTION 13, TOWN 4, RANGE 1
 SYCAMORE TOWNSHIP, HAMILTON COUNTY, OHIO
 PART OF REG. LAND CERTIFICATE NO. 32299

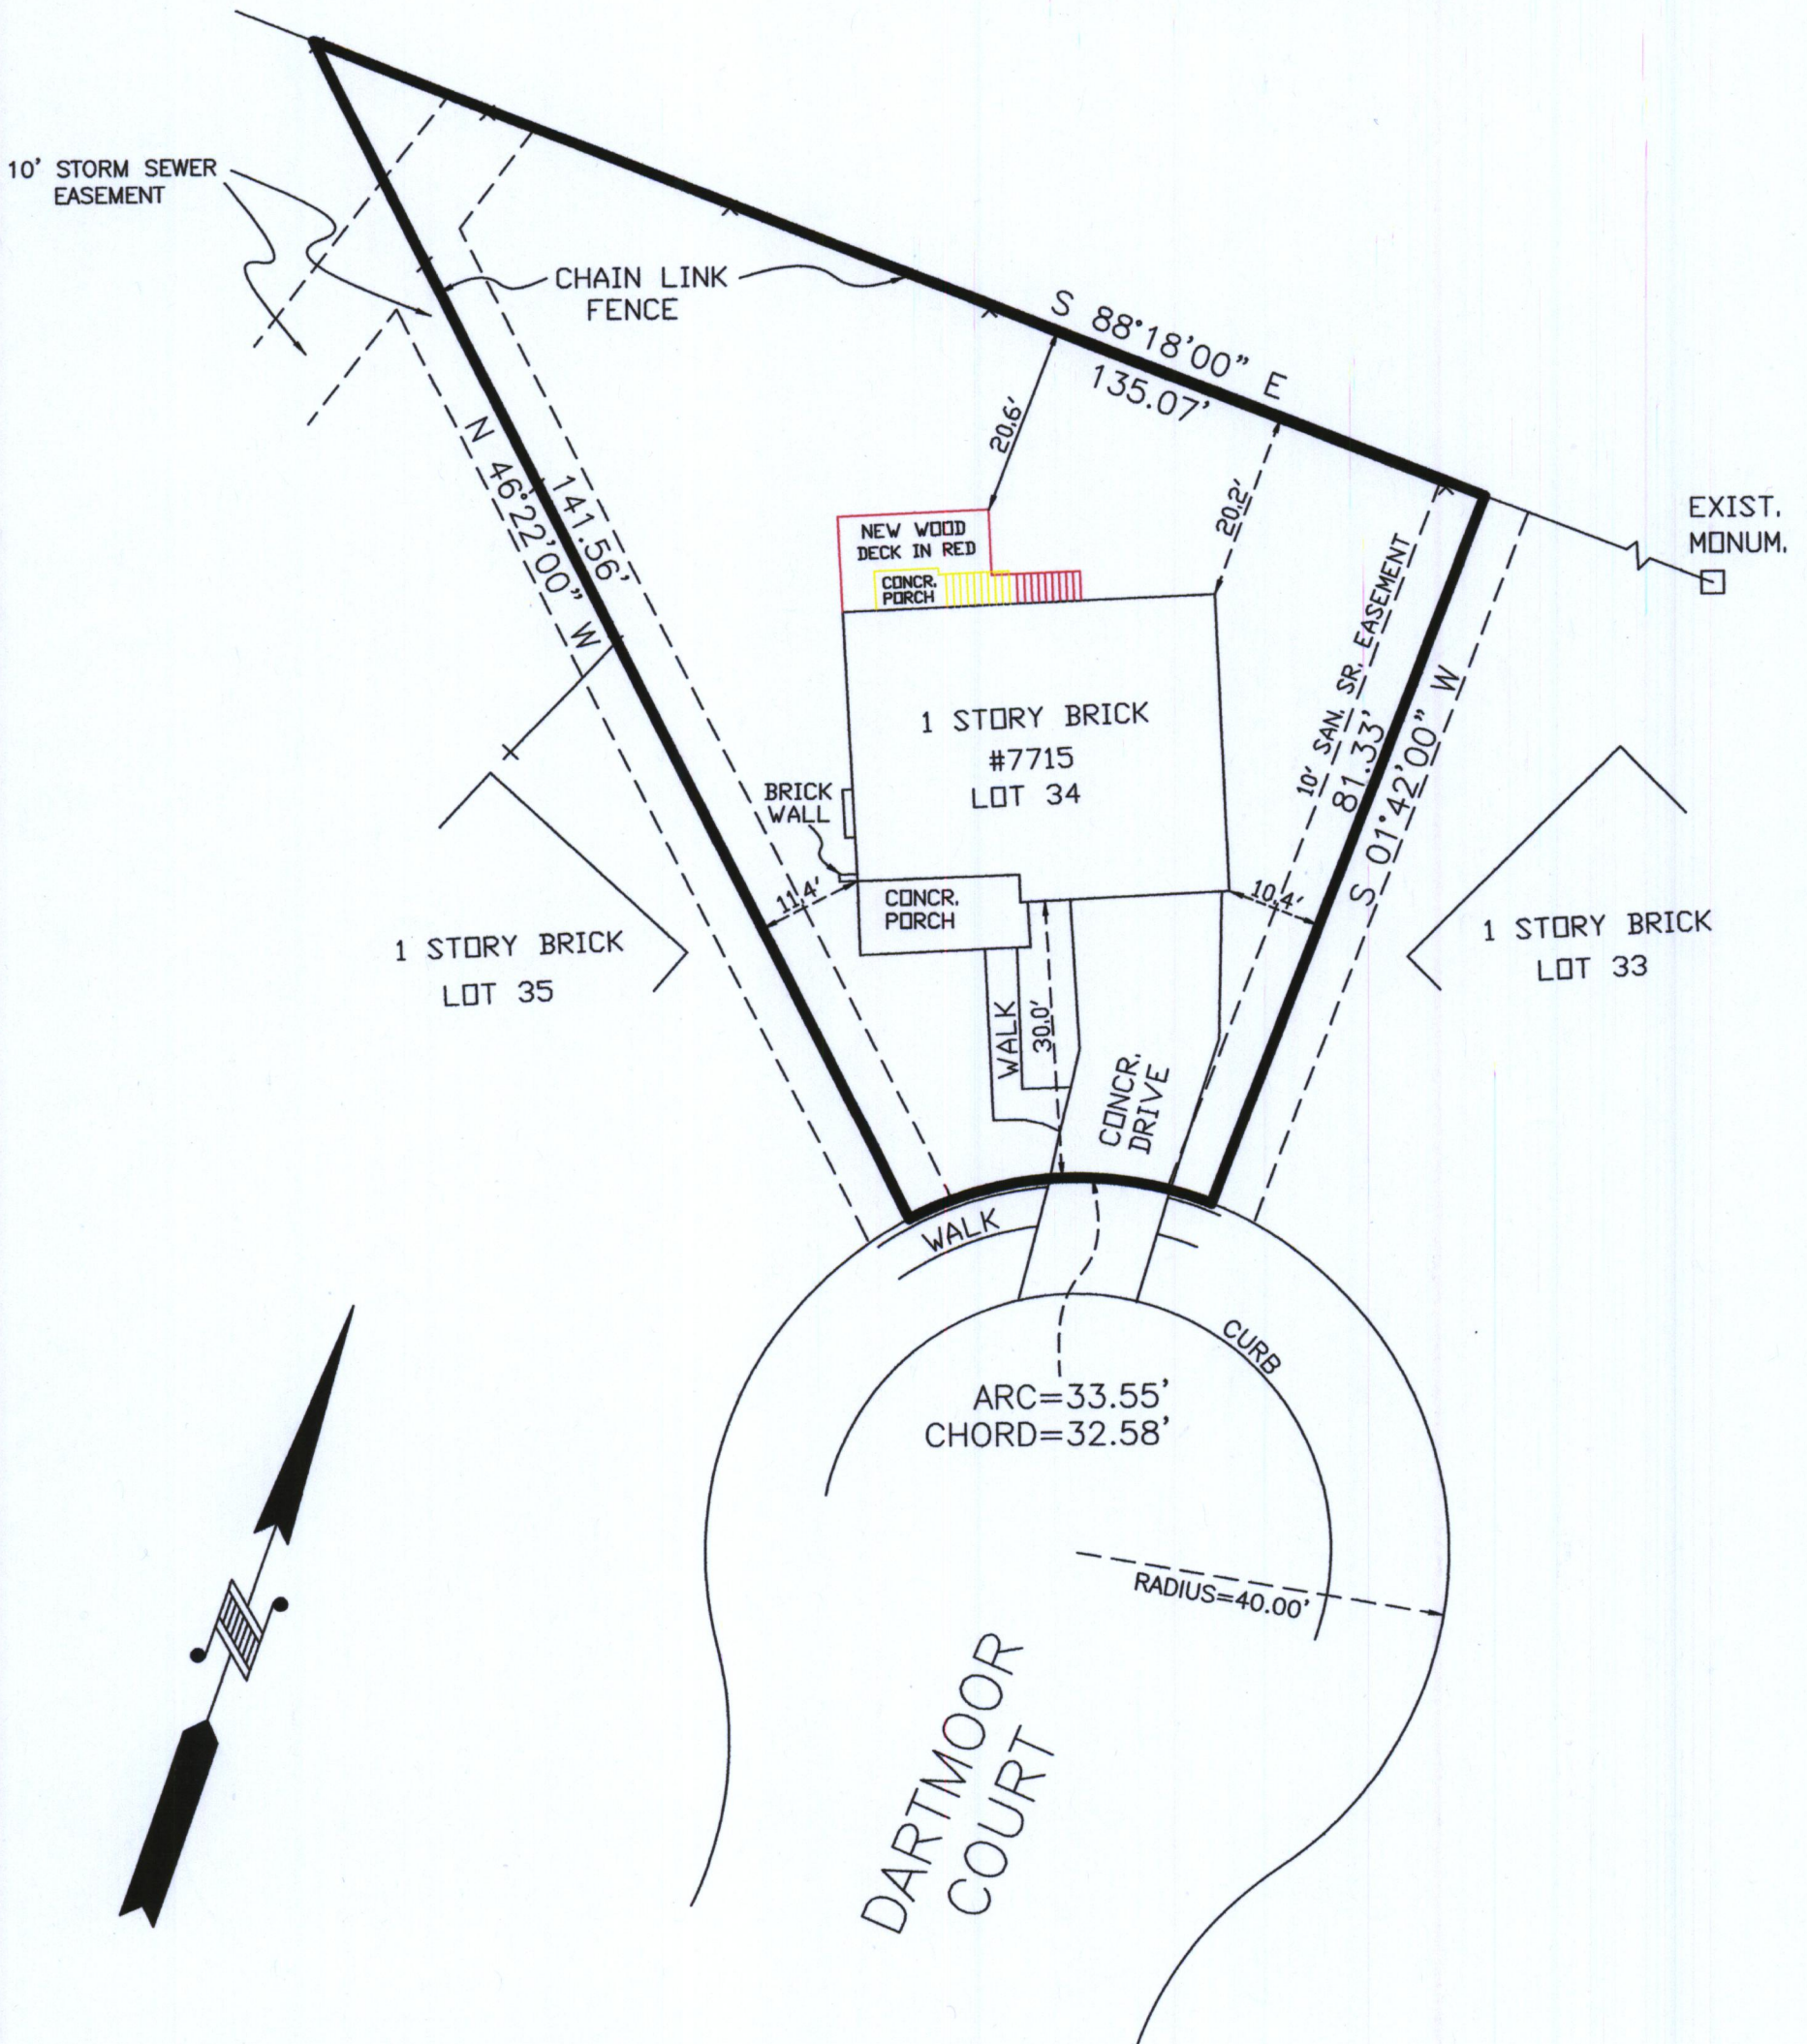

I HEREBY CERTIFY THAT THIS PLAT IS BASED UPON A FIELD SURVEY MADE UNDER MY DIRECTION.

Robert N Davidson 11-01-2012
 ROBERT N. DAVIDSON DATE
 OHIO PROFESSIONAL SURVEYOR NO. 7640

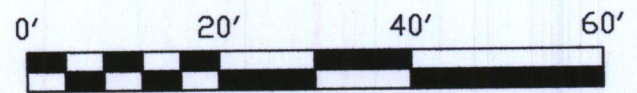

SYCAMORE TOWNSHIP
 PLANNING & ZONING
 NOV 07 2012
 RECEIVED

PLOT PLAN		
DRAWN R.M.	DATE 11/01/12	QCM INC. 9808 WINDISCH ROAD WEST CHESTER 45069
APPROVED R.N.D.	DATE 11/01/12	513-779-8425
SCALE 1" = 20'	SHEET	PROJECT NO. 2012-171