

- 3 CAYUGA VIBURNUM
- 5 LITTLE LIME HYDRANGEA




JOBSITE:
 MONTGOMERY POINT LLC
 PARCEL 60000000012
 8740 MONTGOMERY ROAD
 CINCINNATI OH 45236

APRIL 3, 2014

QTY	PLANT MATERIAL	INSTALLED
7	Zelkova 'Green Vase'	2 1/2" caliper 12' x 2'
21	Boxwood 'Green Velvet'	18-21" 18-21"
21	Rose 'Pink Knockout'	3 gallon 24"
39	Hydrangea 'Little Lime'	3 gallon 24"
3	Viburnum 'Cayuga'	36" 36-48"
24	Juniper 'Green Sargeant'	3 gallon 18-24"

MONTGOMERY ROAD
 concrete edge

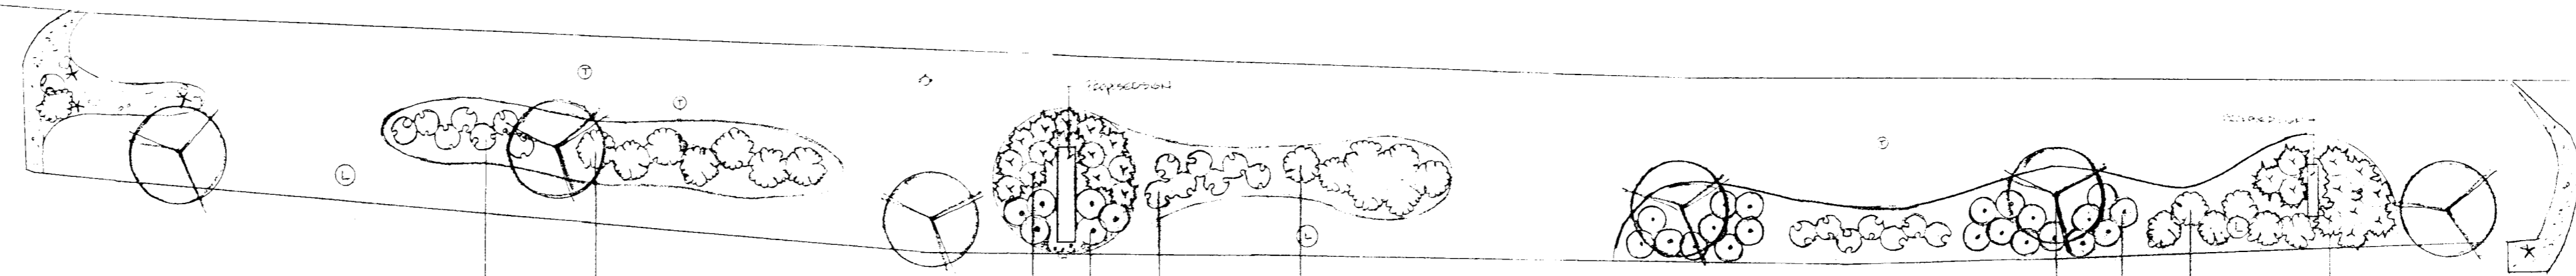

- 7 PINK KNOCKOUT ROSE
- 7 GREEN VELVET BOXWOOD
- 13 GREEN SARGEANT JUNIPER
- 6 LITTLE LIME HYDRANGEA
- 7 GREEN VELVET BOXWOOD
- 7 PINK KNOCKOUT ROSE

- 7 GREEN VELVET BOXWOOD
- 7 GREEN VASE ZELKOVA
- 21 LITTLE LIME HYDRANGEA
- 6 PINK KNOCKOUT ROSE
- 11 GREEN SARGEANT JUNIPER

MONTGOMERY ROAD
 concrete edge

- 7 LITTLE LIME HYDRANGEA

ASPHALT DRIVEWAY AREA

