
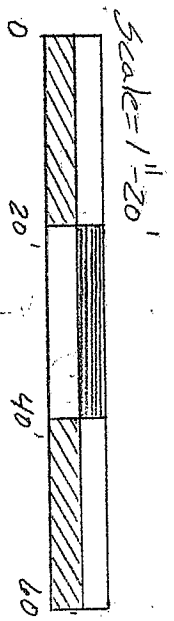
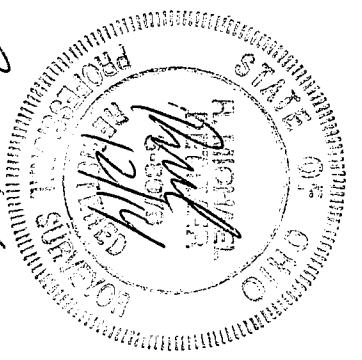
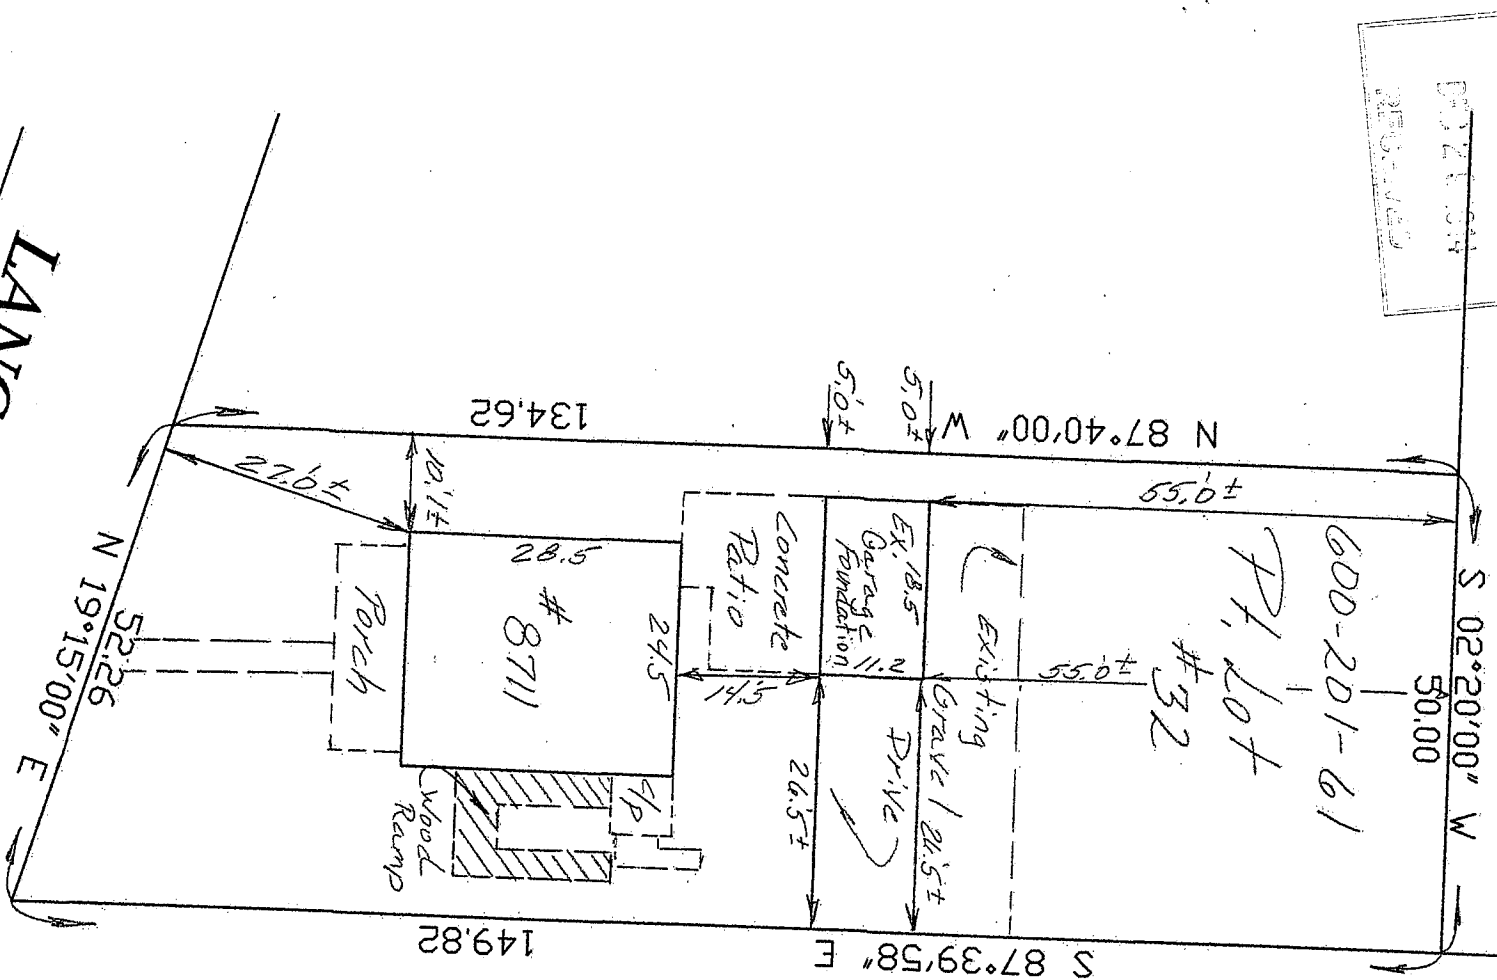
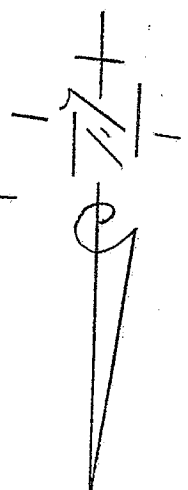


LOCATION SURVEY

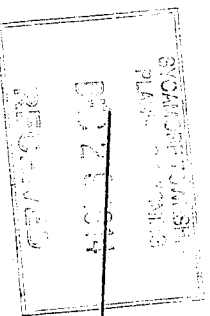

Rec'd 12/11/14
 SURVEYOR'S CERTIFICATION

I hereby certify that this plat represents a true and complete survey made under my supervision and all monuments have been set as shown.

Michael Dettmer
 R. MICHAEL DETTMER REG. NO. 8078

DETTMER

ENGINEERING - SURVEYING
 4069 BRAMBLE COURT, HAMILTON OHIO 45011

DAFFODIL AVENUE (50' R/W)

LANCASTER AVENUE (50' R/W)

CLIENT: HERMESCH, KEITH
 ADDRESS: 8711 LANCASTER AVENUE
 CITY/VILLAGE: CINCINNATI
 TOWNSHIP: SYCAMORE
 COUNTY: HAMILTON, OHIO
 SUBDIVISION: SARAH A. FERRIS
 LOT No.: PT. #32
 PLAT BOOK: 8
 PAGE: 61
 DRAWN BY: RMD
 DATE: 12-8-2014
 JOB No.: 20140154

Scale: 1" = 20'