

48" Face-lit/Halo-lit Letters Pin Mounted with  
12 1/4" Face-lit Tagline, Raceway Mounted



**BLAIR COMPANIES**  
SIGNS • FIXTURES • LOGISTICS

address: 5107 Kissell Avenue  
Altoona, PA 16601  
telephone: 814.949.8287  
fax: 814.949.8293  
web: blaircompanies.com

project information

client: Party City  
address: 8063 Montgomery Rd.  
Cincinnati, OH 45236


store #: 165  
m number: 29218  
date: 10/23/12  
rendered: KAK  
file name:

revisions

1. 10/26/12 - Updated Opt 2 to 48"
- 2.
- 3.
- 4.
- 5.


**These drawings are not for construction.** The information contained herein is intended to express design intent only.

This original design is the sole property of the Blair Companies, it cannot be reproduced, copied or exhibited, in whole or part, without first obtaining written consent from the Blair Companies.

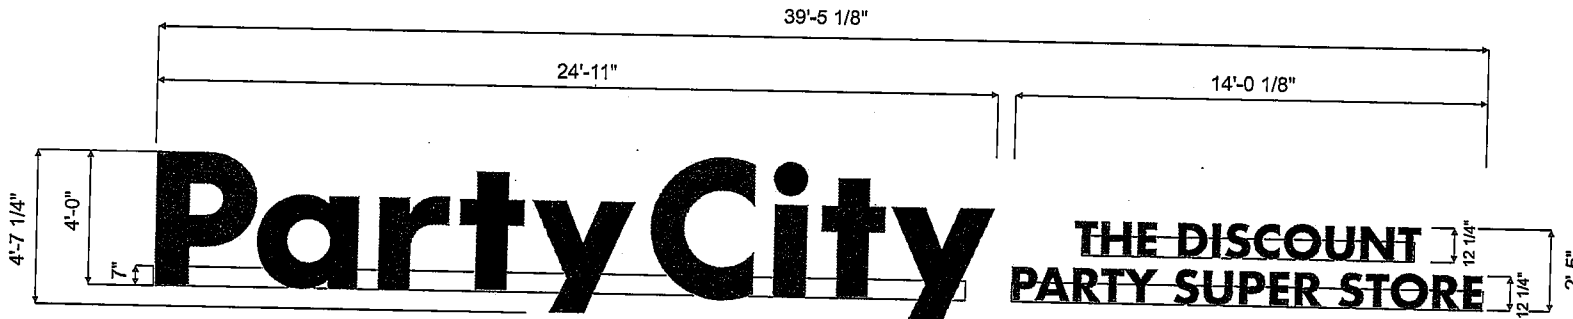

181.53 SF  
Scale: 3/16" = 1'

(Face-lit)  
MOUNTED ON RACEWAY  
(PARTY CITY & TAGLINE)

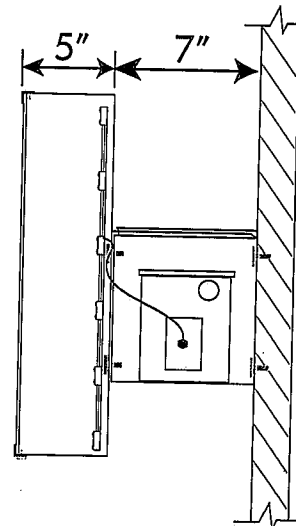

RETURNS & TRIM CAP COLORS

- P.C.: PMS - 185 RED
- a,y: PMS - 2665 PURPLE
- r, i: PMS - 158 ORANGE
- t & dot on i: PMS - 299 BLUE
- y, f: PMS - 361 GREEN

3M FACE COLORS

- P.C.: 3630-42 RED
- a,y: 3630-8948 PURPLE
- r, i: 3630-44 ORANGE
- t & dot on i: 3630-57 BLUE
- y, f: 3630-156 GREEN