



THIS DOCUMENT, AND THE IDEAS AND DESIGN INCORPORATED HEREIN, IS THE PROPERTY OF K4 ARCHITECTURE, L.L.C. AND IS NOT TO BE USED, IN WHOLE OR IN PART, FOR ANY OTHER PROJECT WITHOUT THE WRITTEN PERMISSION OF K4 ARCHITECTURE, L.L.C. COPYRIGHT 2010. K4 ARCHITECTURE, L.L.C. ALL RIGHTS RESERVED.
 File Location: X:\2010 Projects\10-2055 FFB Redstone of Kenwood Branch of Kenwood, Sheet\A402.dwg

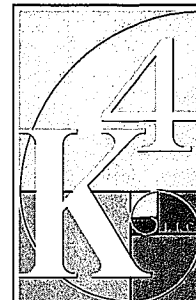

K4 ARCHITECTURE, LLC
 555 East Street
 Cincinnati, Ohio 45203
 Tel: (513) 455-5005
 Fax: (513) 455-5008
 Webpage: www.k4places.com
 Email: info@k4places.com

PROPOSED RETAIL BANKING CENTER
 for:
first Redstone of Kenwood Branch
 first financial bank
 Montgomery Road
 Cincinnati, Ohio


REVISIONS / SUBMISSIONS		
NO.	DESCRIPTION	DATE

 


BUILDING SECTIONS

Drawn By: MLK_SDS
 Scale: AS NOTED
 Job No.: 10-2055


A402

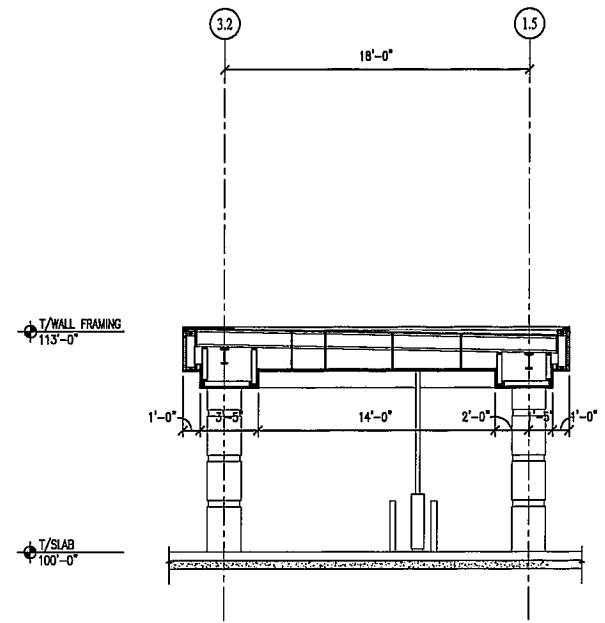

3 BUILDING SECTION
 SCALE: 3/16" = 1'-0"

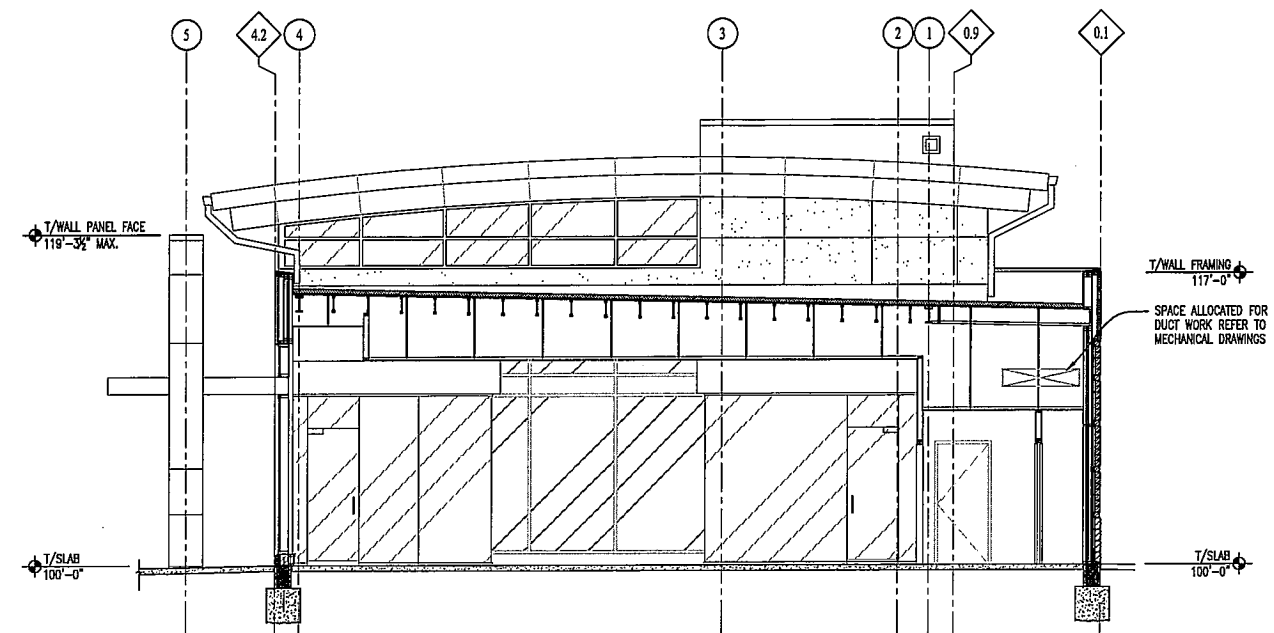

2 BUILDING SECTION
 SCALE: 3/16" = 1'-0"

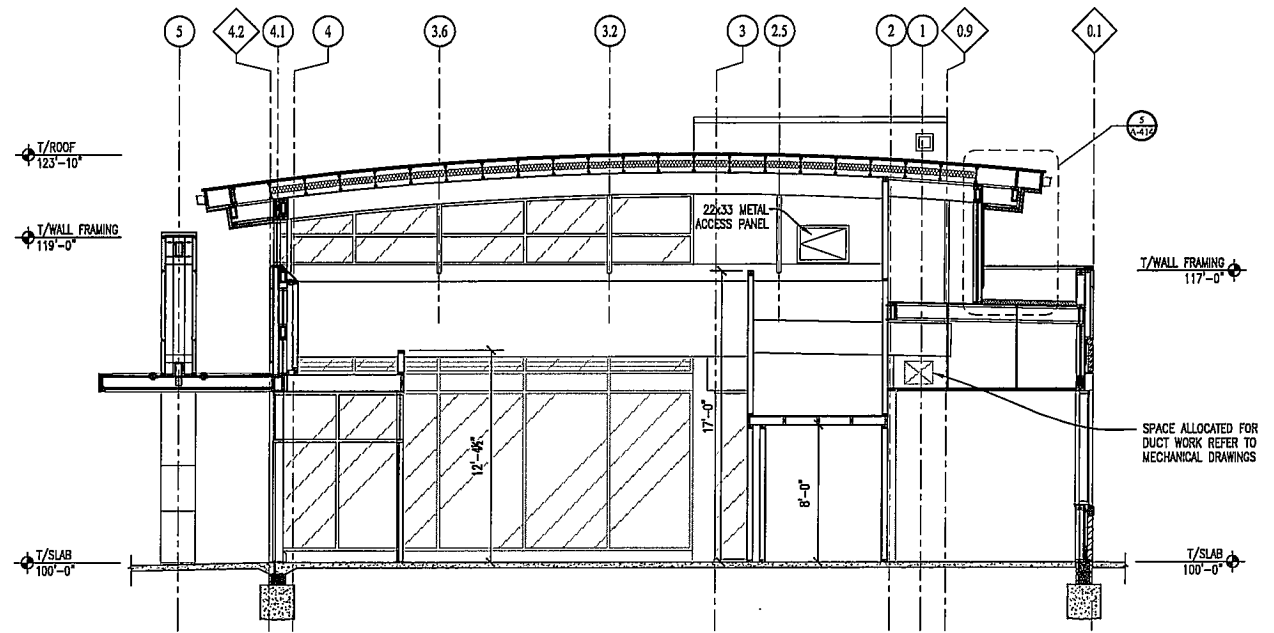

1 BUILDING SECTION
 SCALE: 3/16" = 1'-0"