


ILLUMINATED CHANNEL LETTERS - ELEVATION

Scale: 3/8" = 1' - 0"


CUSTOM MODIFIED LOGO

37.43 SQ. FT.

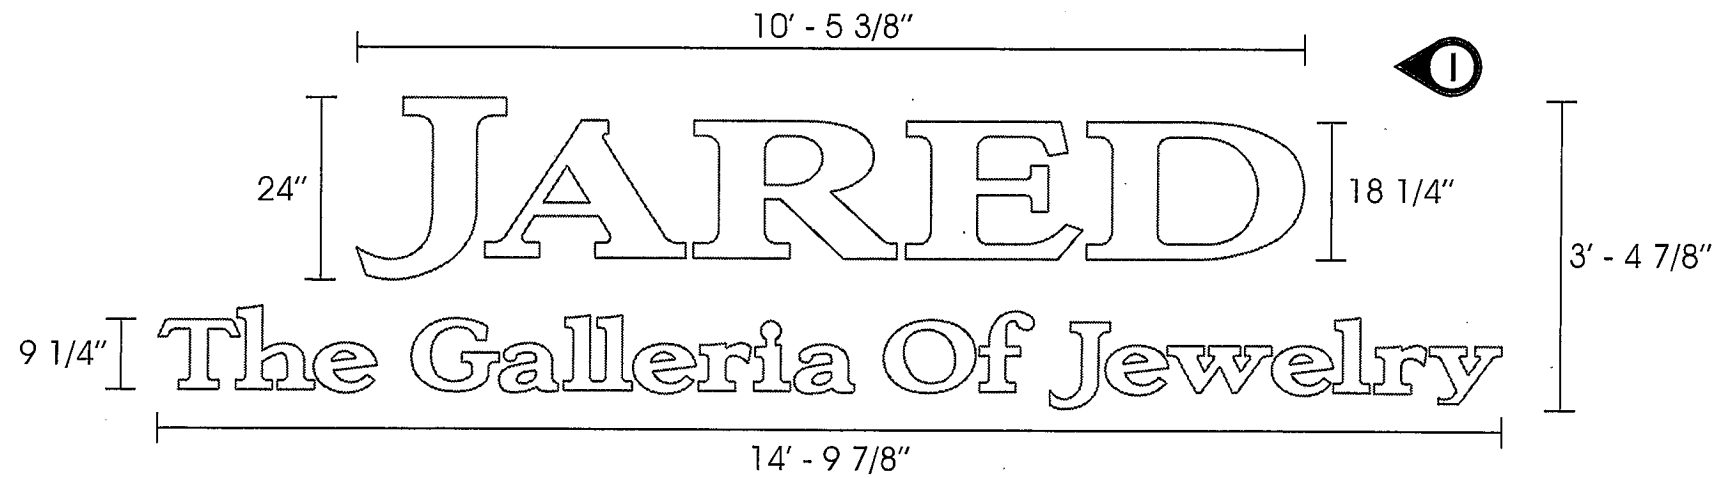

ILLUMINATED CHANNEL LETTERS - SECTION

Scale: N.T.S.

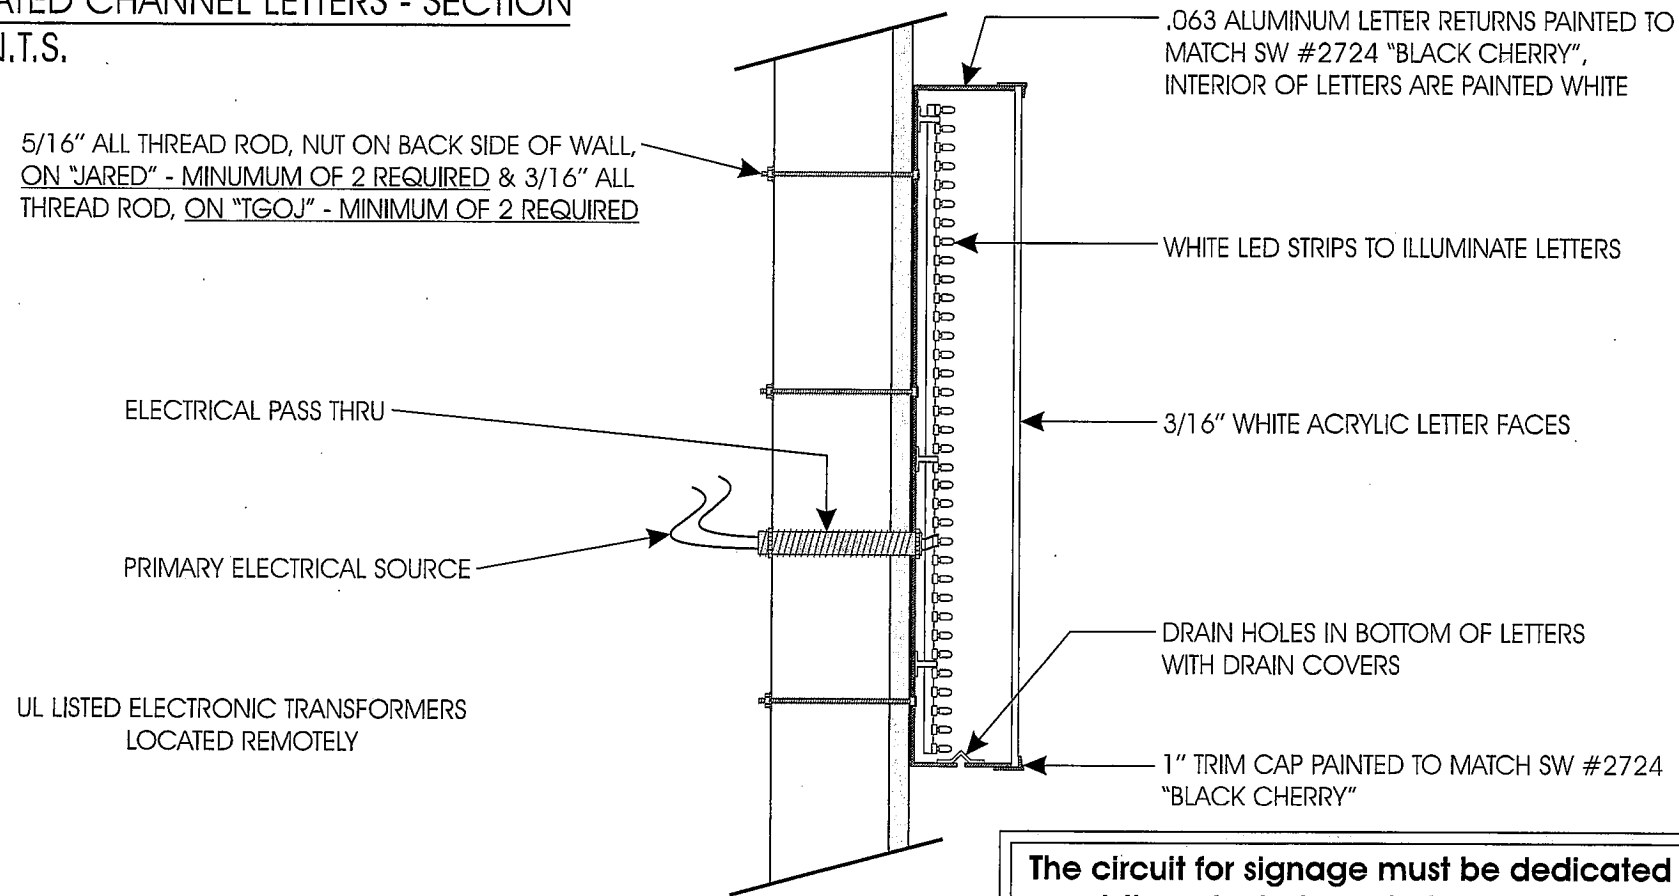

The circuit for signage must be dedicated with three isolated conductors - consisting of a hot, neutral, and ground all going back to the main panel.



308 Crossfield Drive Versailles, KY 40383
 Ph: 859-879-1199 Fx: 859-879-8683
 www.rugglessign.com

Client: **JARED 2451**

Location: SYCAMORE TOWNSHIP / CINCINNATI, OH

Date: 10/03/07 Rep: SCOTT CAMBROM

Sign code: J24-9FL LED

ACCEPTED BY: _____

DRAWN BY: _____ D.C. _____