


# Glenover Place Montgomery-Ohio



## Screen- Buffer Landscaping Concept

SHEET I-A  
REFER TO SHEET 2 FOR ADDITIONAL SOUTH PROPERTY SCREEN-BUFFER CONCEPT

SHEET I-A

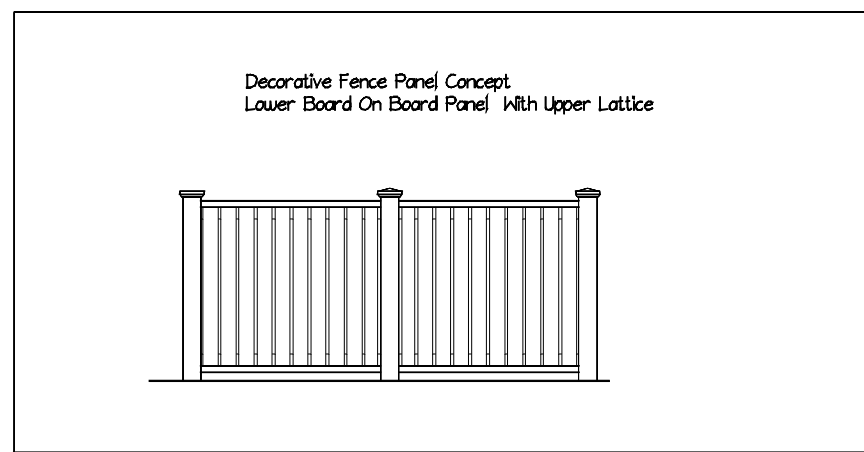

SECTION ILLUSTRATION

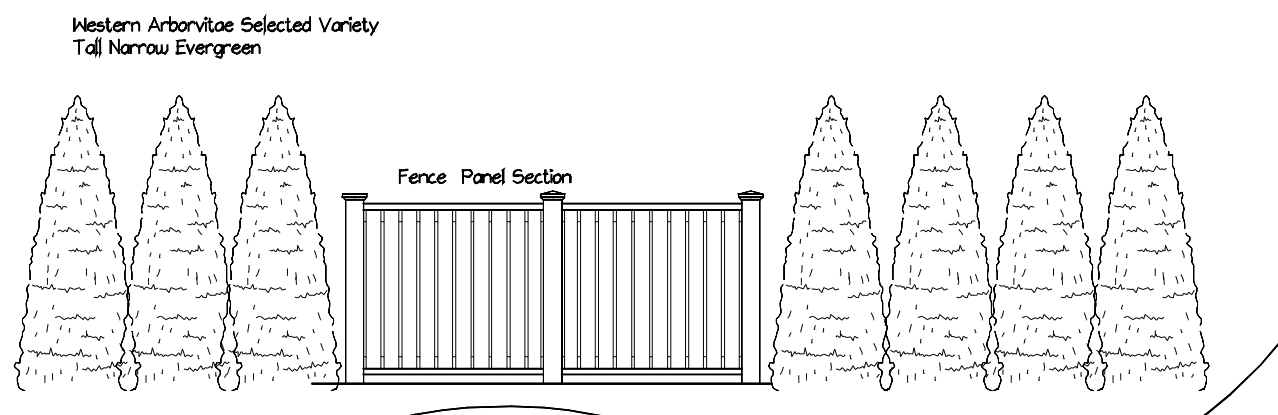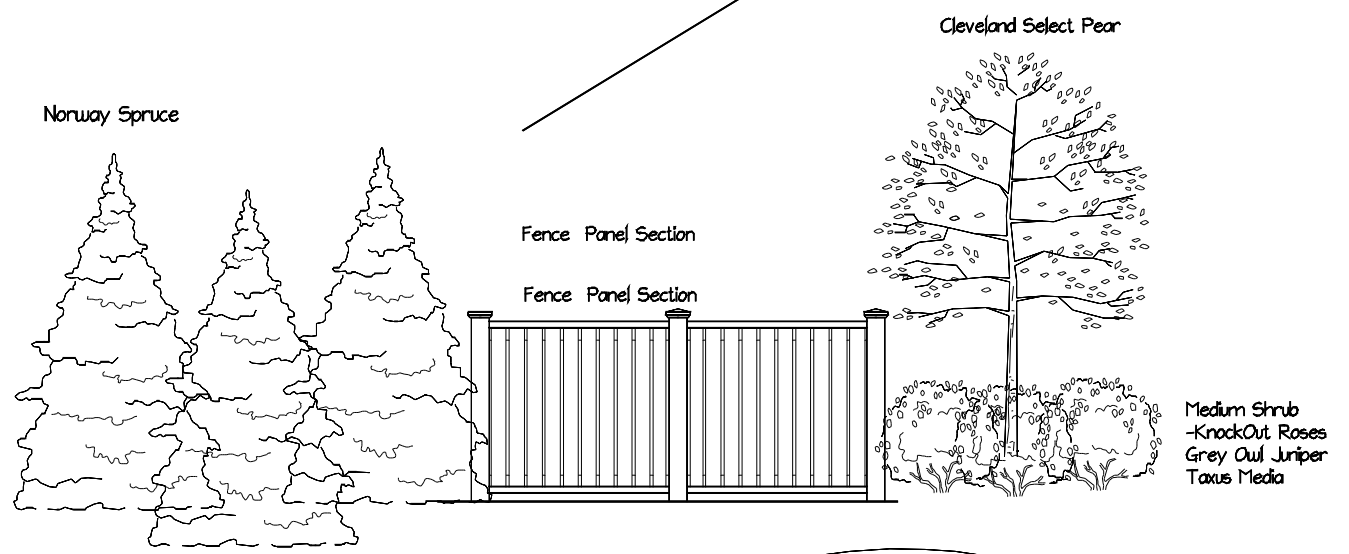



FIELD LOCATE ALL PLANTINGS & FENCE PANELS FOR BEST FIT TO SITE CONDITIONS

PLANT SCHEDULE

Qty	Botanical Name	Common Name	Size
<b>Trees</b>			
3	<i>Picea abies</i>	NORWAY SPRUCE	7-8'
1	<i>Picea canadensis f. glauca</i>	COLORADO BLUE SPRUCE	8-12'
6	<i>Prunus caryocarpa</i>	CLEVELAND SELECT PEAR	2-3 1/2" CALIPER
15	<i>Thuja plicata</i>	WESTERN ARBORVITAE	#
<b>Shrubs</b>			
6	<i>Juniperus virginiana</i>	GREY OIL JUNIPER	#8
6	<i>Rosa Rugosa</i>	KNOCK OUT ROSE	#8

**PROPERTY LINE BUFFER AREA**  
 TOTAL LENGTH 394 FT  
 DECORATIVE FENCE PANELS 192 FT  
 TREE & PLANTING BUFFER 202 FT  
 52 PERCENT PLANTING BUFFER 48 PERCENT DECORATIVE FENCE PANELS

**PLANTING INSTALLATION NOTES**  
 --ALL TREE OR TREE SHRUB COMBINATION AREAS TO BE INSTALLED WITH AN ELEVATED PLANTING BED (6"-8")  
 --ROTOR TILL AND AMEND UNDERLYING SOILS WITH PEAT MOSS AND COMPOST  
 --DOUBLE PROCESSED HARDWOOD MULCH 3"  
 --ELEVATE AREAS WITH TOPSOIL PEATMOSS COMPOST MIX  
 --FERTILIZE WITH BIOTONE OR OTHER SIMILAR MYCORRHIZAL BASED FERTILIZER  
 --FIELD LOCATE ALL FENCE PANELS AND PLANTINGS FOR BEST PROPERTY FIT

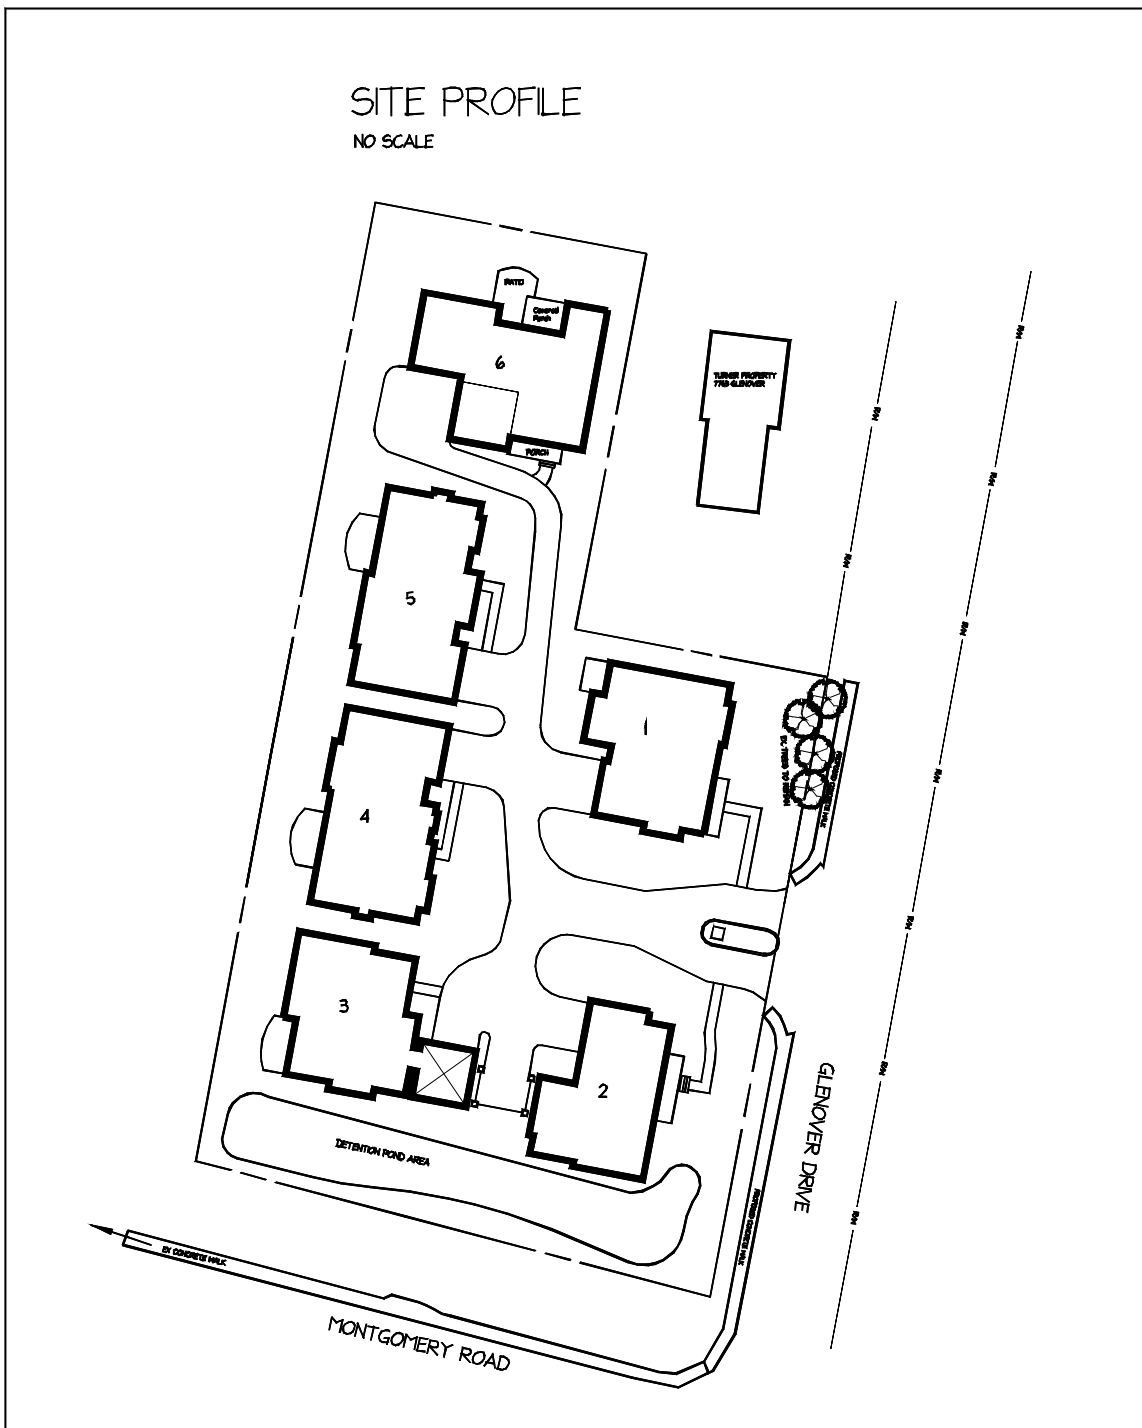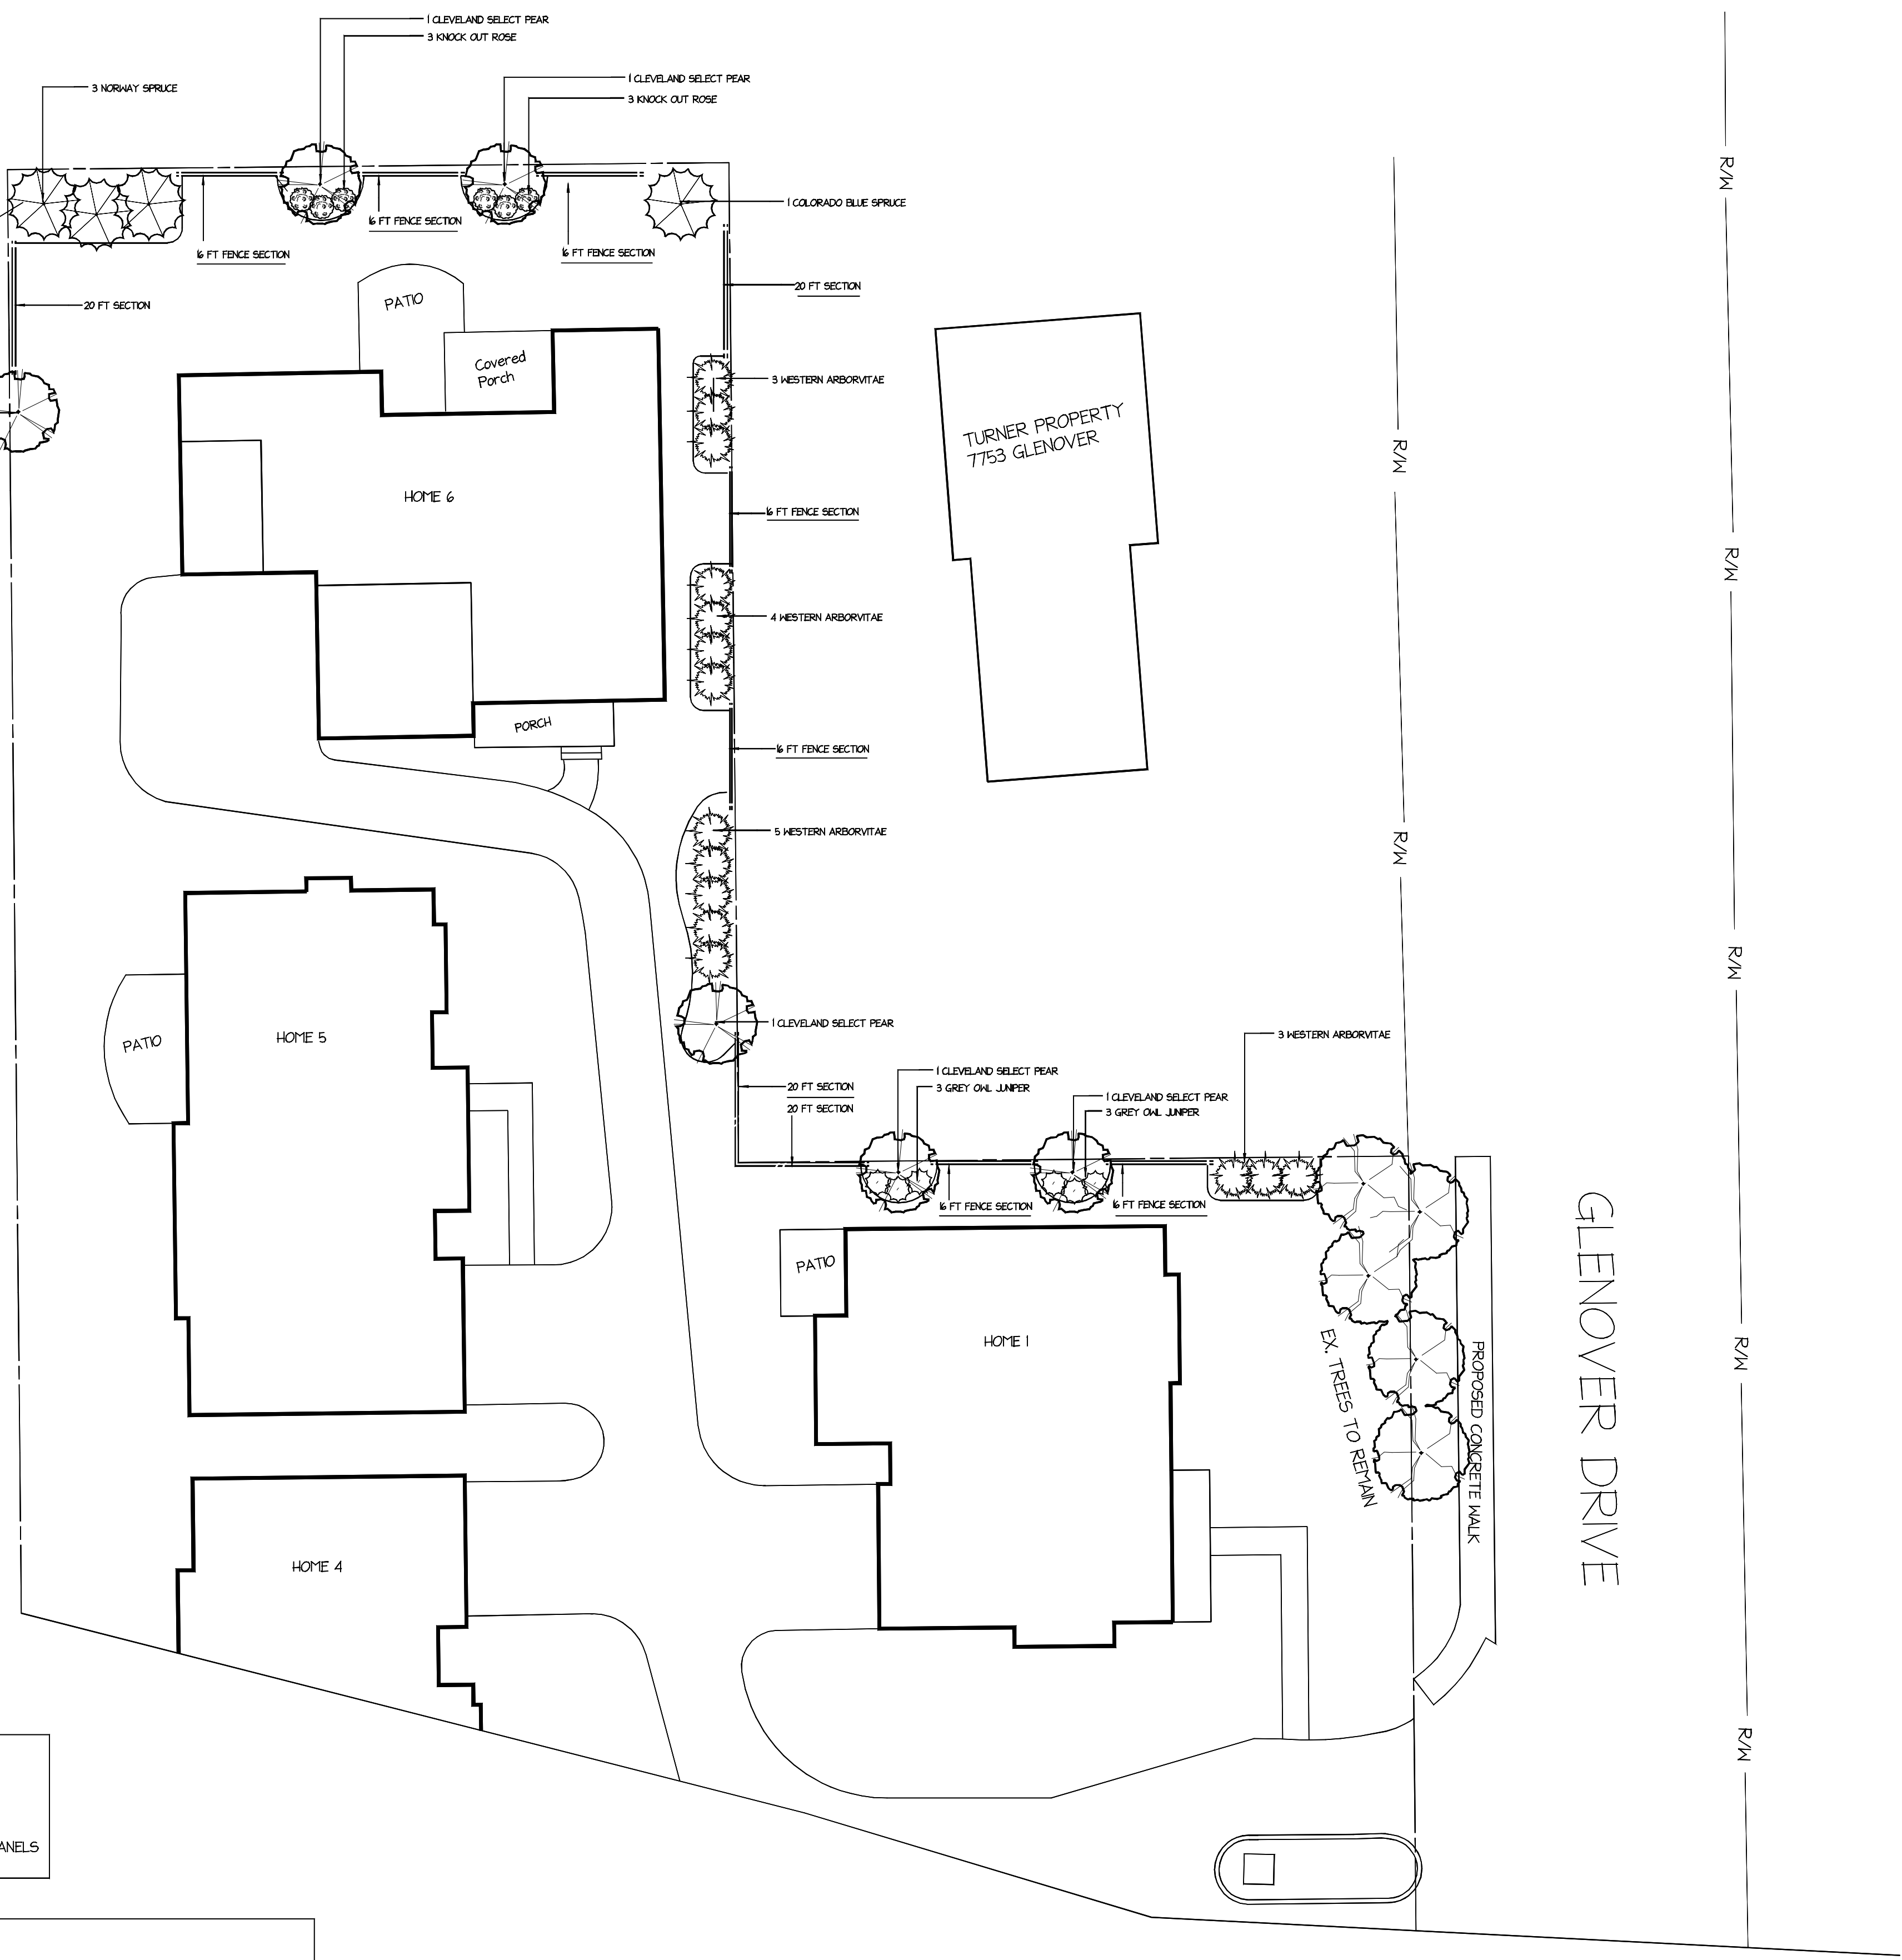

NOTES



313 Water Street  
 Milford, Ohio 45150  
 Office: 513-831-2822  
 Fax: 513-831-2792  
 www.ltdlandscapes.com

No.	Date	Description
1	9-30-2011	Revision: Fence Style + 1 Additional Tree

Designed For  
 Glenover Place  
 Montgomery-Ohio

SCALE: 1" = 16'	PROJECT NO.
DRAWN BY: Dennis F	SHEET NO.
CHECKED BY: Dave S	I-A PLANTING BUFFER FENCE CONCEPT
DATE: 8-31-2011	
DATE OF PRINT:	

