


SITE SUMMARY:

LOT #	GROSS SIZE(SF)	NET (EXC. PANHANDLE)
LOT 1	9,211	9,211
LOT 2	11,733	11,733
LOT 3	11,875	11,875
LOT 4	9,359	8,359
LOT 5	10,675	8,870
LOT 6	13,576	11,073
TOTAL	66,429 (1.525 ACRES)	

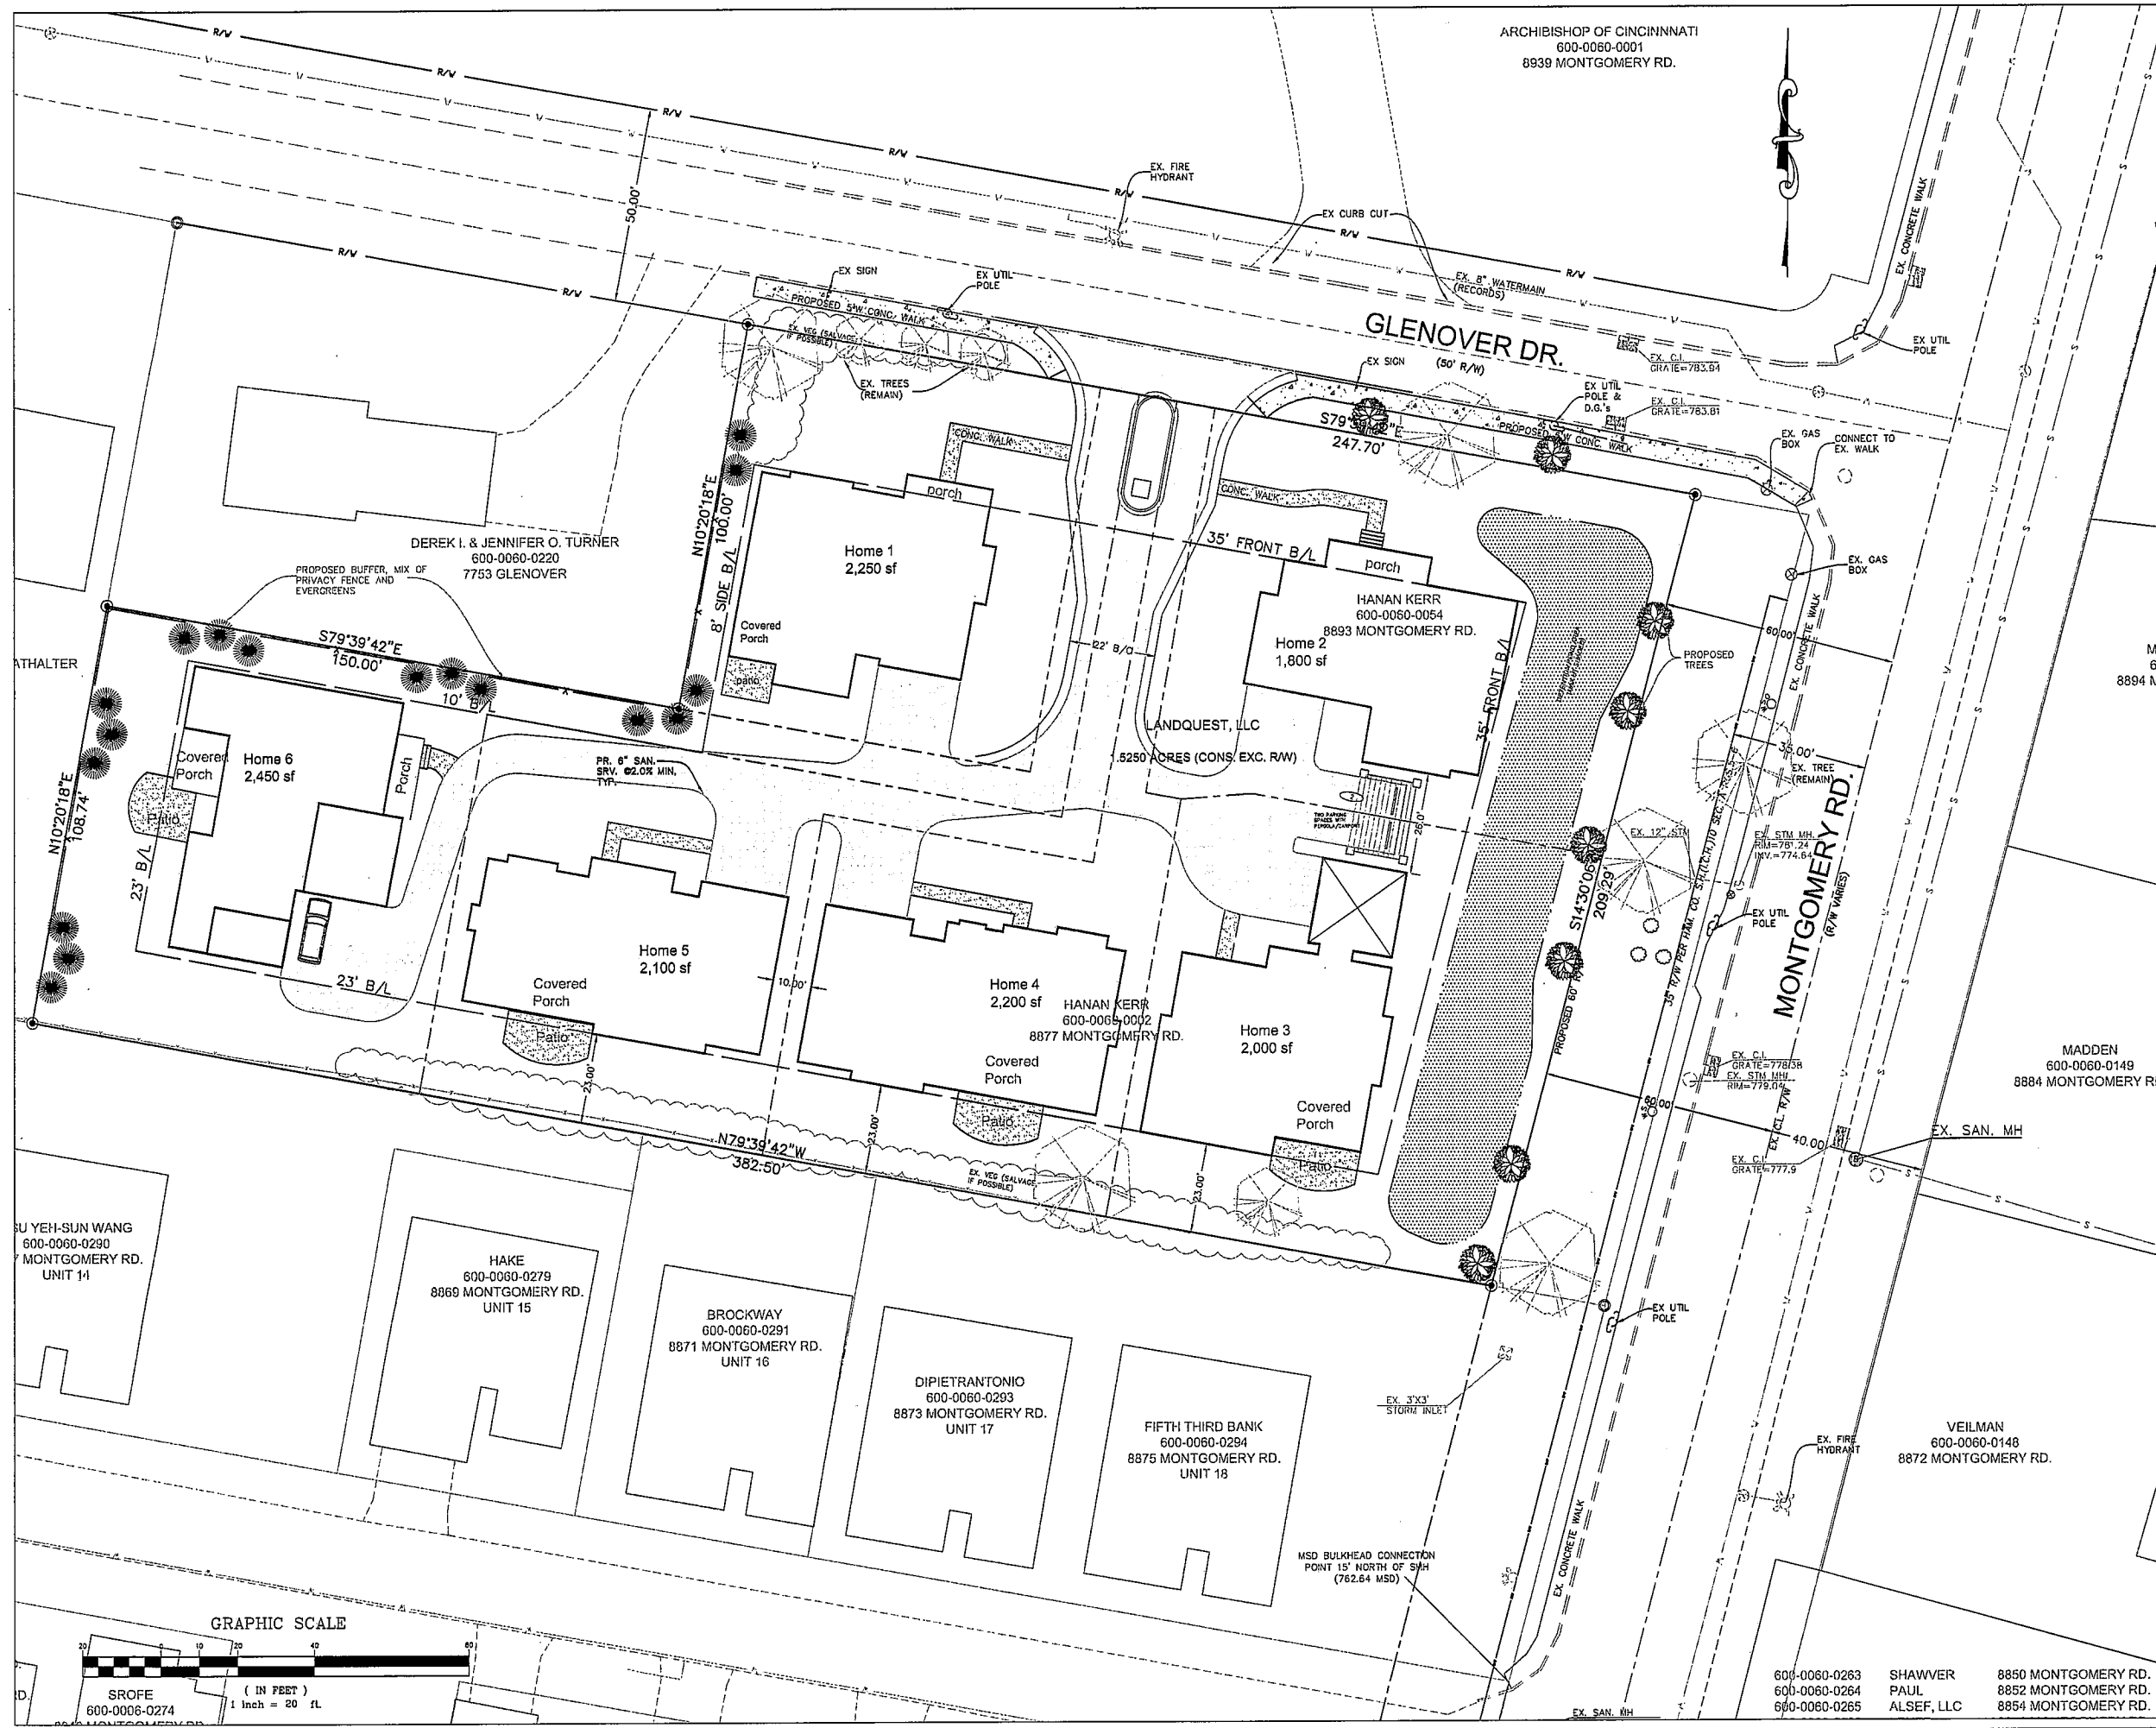

REVISIONS

NO.	DESCRIPTION

EVANS ENGINEERING
 4240 AIRPORT ROAD, SUITE 110
 CINCINNATI, OHIO 45226
 (513) 321-2168
 (513) 321-2173 FAX
 ATTN: JONATHAN R. EVANS, P.E.




PUD-SITE LAYOUT

MONTGOMERY ROAD, SYCAMORE TOWNSHIP, HAMILTON COUNTY, OHIO

SCALE:	HORIZ.	VERT.
	1"=20'	N/A
JOB NO.	11-129	
DATE	AUGUST 22, 2011	

SHEET NO.

SITE LAYOUT

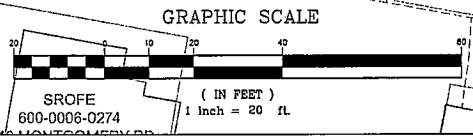

600-0060-0263 SHAWVER 8850 MONTGOMERY RD.
 600-0060-0264 PAUL 8852 MONTGOMERY RD.
 600-0060-0265 ALSEF, LLC 8854 MONTGOMERY RD.