

SITE NOTES:


SITE AREA WITHIN CONSTRUCTION LIMITS: 1.91 AC.
 IMPERVIOUS SURFACE WITHIN CONSTRUCTION LIMITS: 1.64 AC.
 % IMPERVIOUS WITHIN CONSTRUCTION LIMITS: 82%

PROPOSED LEGEND

- 1 C100 ASPHALT PAVEMENT
- 2 C100 CONCRETE WALK
- 3 C100 SEE DETAIL 3 ON SHEET C100

NOTES:

PARKING SPACES PROVIDED: 150 SPACES
 DIMENSIONS ARE TO FACE OF CURB

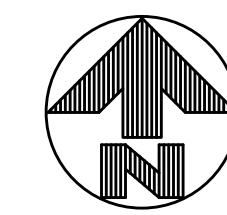

The Jewish Hospital
 MERCY HEALTH PARTNERS
THE JEWISH HOSPITAL
SOUTH PARKING PROJECT



224 SOUTH MICHIGAN AVENUE
 SUITE 1400
 CHICAGO, ILLINOIS 60604-2595
 (312) 554-1400
 FAX (312) 554-1412

ARCHITECTURE | PLANNING | INTERIOR DESIGN

MEP/FP ENGINEERS:
HEAPP ENGINEERING
 1400 W Dorothy Lane
 Dayton, OH 45409-1310

CIVIL ENGINEERS:
KLEINGERS & ASSOCIATES/WYCO CONSULTING, INC.
 6305 Centre Park Drive
 West Chester, OH 45069 Franklin, OH 45005


LANDSCAPE:
VIVIAN LLAMBI & ASSOCIATES
 2312 Park Avenue
 Cincinnati, OH 45206

Key Notes:

Seal:




Description:	Date:	No:

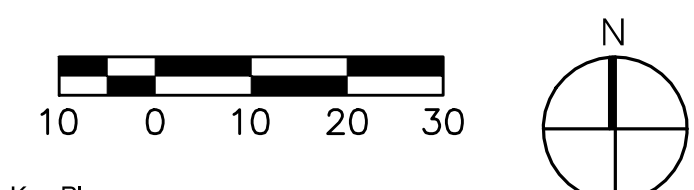

Key Plan:
LOCATION PLAN

Project No.: Scale: 1"=20'

Sheet No.: **C400**

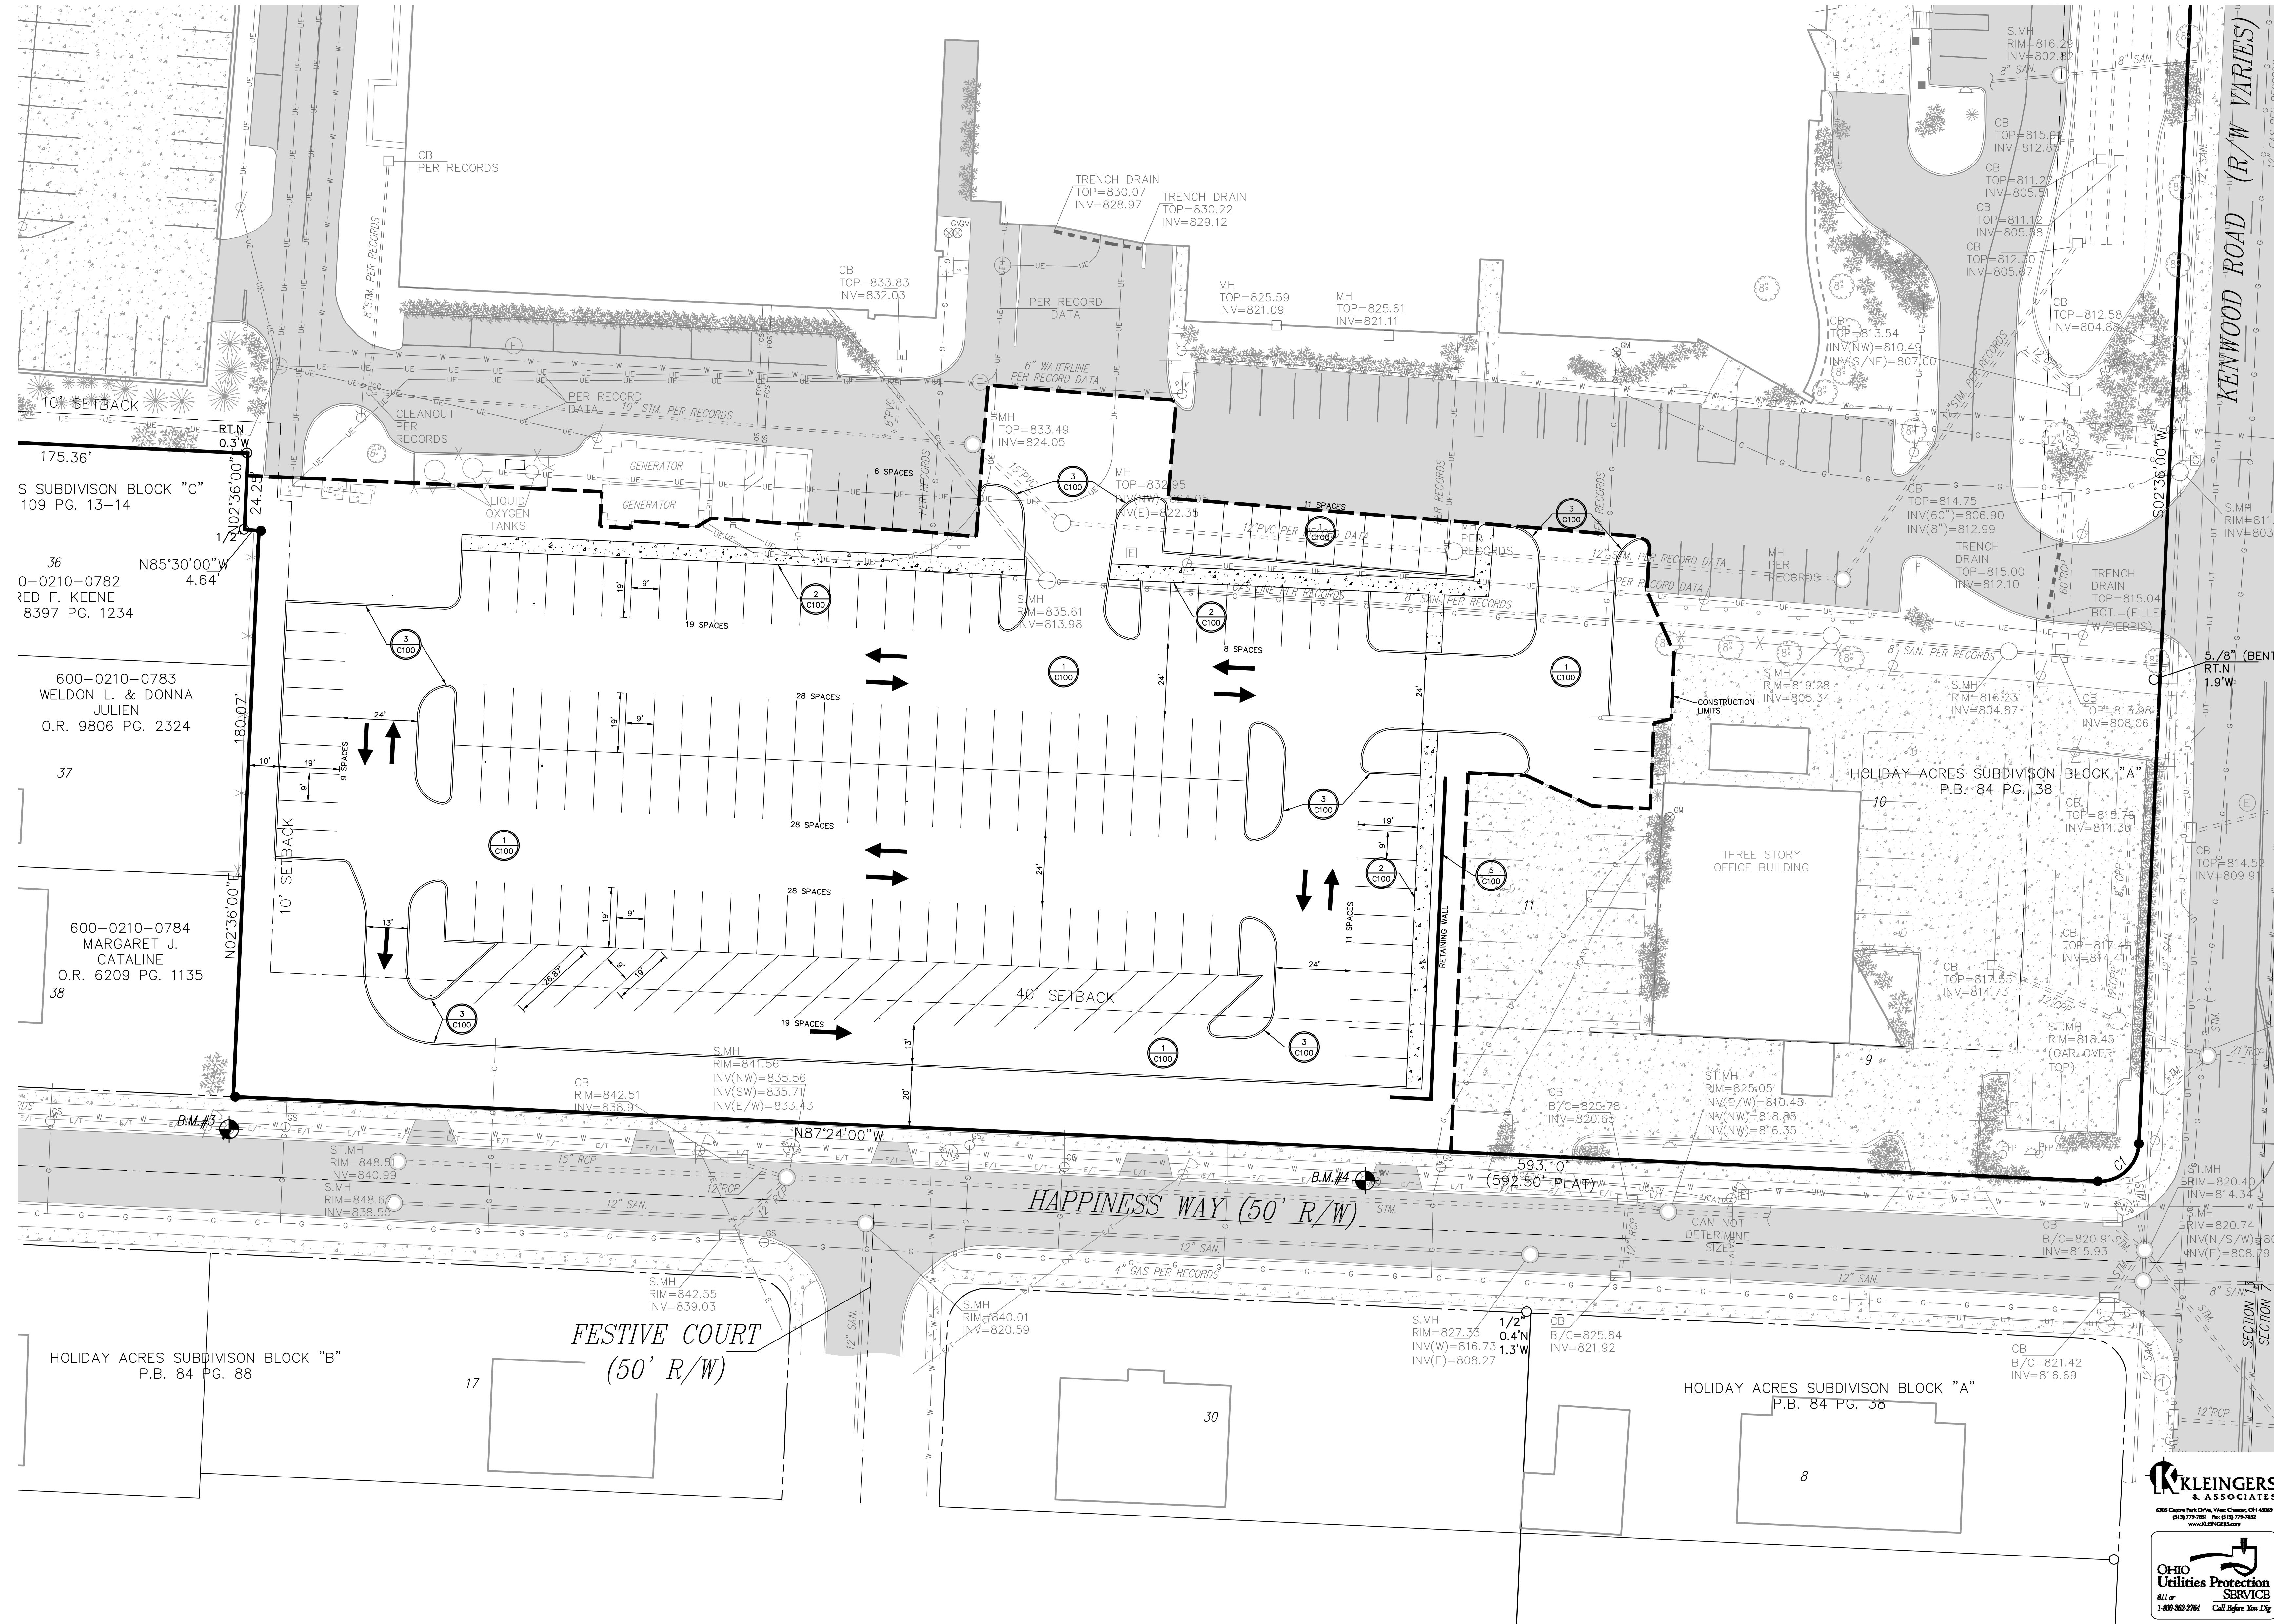

KLEINGERS & ASSOCIATES
 6305 Centre Park Drive, West Chester, OH 45069
 (610) 778-7801 Fax (610) 778-7802
 www.kla.com

OHIO
Utilities Protection
SERVICE
 871 or
 1-800-363-5761 Call Before You Dig

© VOA ASSOCIATES INCORPORATED
 engineering\2011-2012\212\11019\DWG\Sheet\110194\LOC002.dwg, 1/23/2012 9:28:58 AM, mltz