


NOTE:
1. SEE SHEET L-2 FOR PLANTING NOTES AND DETAILS.


PLANT SCHEDULE

SYMBOL	QTY.	BOTANICAL NAME	COMMON NAME	SIZE	REMARKS
TREES					
ACE COM	9	ACER S. 'COMMUNICATON'	COMMUNICATON SUGAR MAPLE	3" CAL	BB
ACE RED	16	ACER R. 'RED SUNSET'	RED SUNSET RED MAPLE	3" CAL	BB
BET NIG	7	BETULA NIGRA	RIVER BIRCH	8" HT.	3 STEM MIN. BB
CER CAN	2	CERIS CANADENSIS	EASTERN RED BUD	2" CAL	BB
CRA WIN	3	CRAEAGUS V. 'WINTERKING'	WINTERKING HAWTHORNE	2" CAL	BB
PIC BLU	6	PICEA P. GLAUCA	COLORADO BLUE SPRUCE	6" HT	BB
PIC PUN	2	PICEA PUNGENS	COLORADO GREEN SPRUCE	6" HT	BB
QUE RUB	6	QUERCUS RUBRA	RED OAK	3" CAL	BB
TIL GRE	4	TILIA C. 'GREENSPIRE'	GREENSPIRE LINDEN	3" CAL	BB
GLE SHA	8	GLEDNISIA T.I.'SHADEMASTER'	SHADEMASTER HONEYLOCUST	3" CAL	BB
SHRUBS					
BER NAN	135	BERBERIS A.T. 'NANA'	CRIMSON PYGMY BARBERRY	15"	CONT
COT ROY	23	COTONEASTER D.'ROYAL BEAUTY'	ROYAL BEAUTY COTONEASTER	18" SPR	CONT
EUC COM	24	EUNONYMUS A. COMPACTA	DWARF BURNING BUSH	18"	CONT
JUN SEA	51	JUNIPERUS 'SEA GREEN'	SEA GREEN JUNIPER	24"	CONT
SPI ANT	4	SPIRAEA B. 'ANTHONY WATERER'	ANTHONY WATERER SPIREA	18"	CONT
TAX EVE	10	TAXUS EVERLOW	EVERLOW YEW	18"	CONT

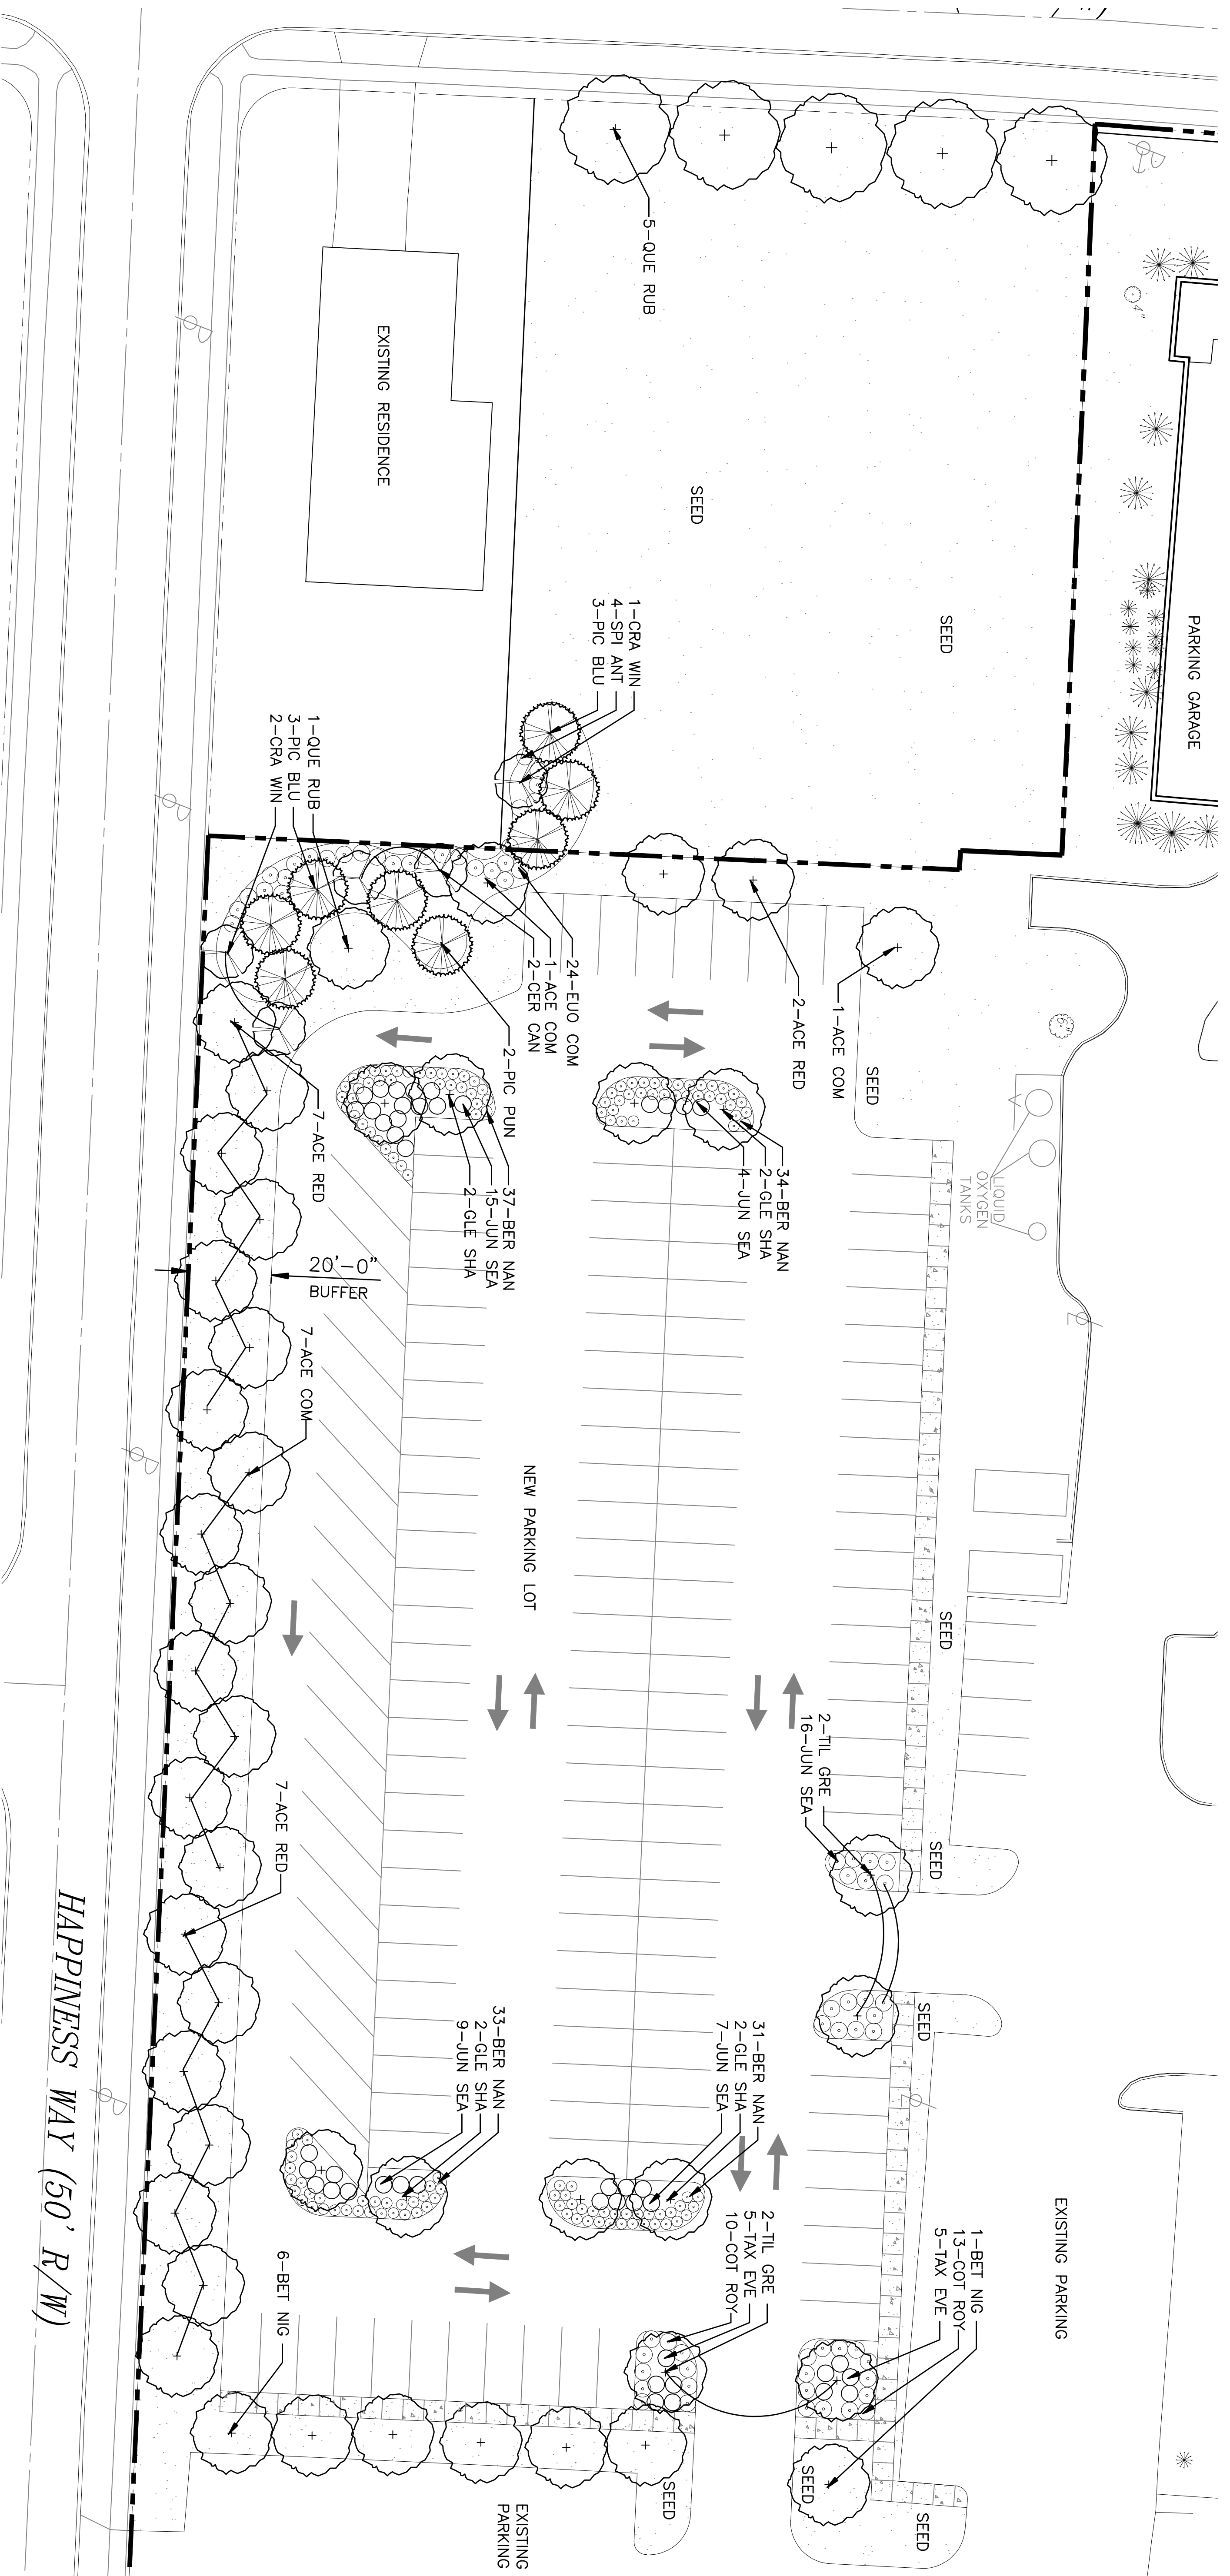

1 PLANTING PLAN
SCALE: 1"=20'-0"

PRELIMINARY
NOT FOR CONSTRUCTION

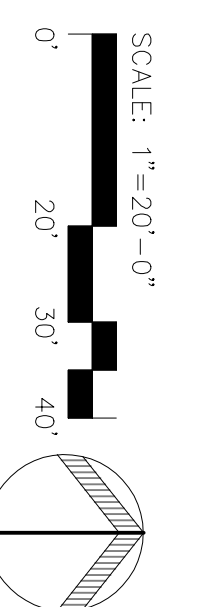

NO.	DATE	ISSUES	NO.	DATE	REVISIONS
1	3/31/93	100% SUBMITTAL			

The Jewish Hospital
GALBRAITH ROAD
SYCAMORE TOWNSHIP, OHIO

VIVIAN LAMBI & ASSOCIATES, INC.
2227 W. UNIVERSITY AVE., SUITE 100
COLUMBUS, OHIO 43208
614.866.8800
www.vivianlambi.com

DATE	1-23-12	PKL	VLA
PROJECT NUMBER	1121	DESIGNED BY	FCB
SCALE	AS NOTED	DRAWN BY	FCB
CHECKED BY	X	CREATED BY	X

PLANTING PLAN

L-1