


NON-ILLUMINATED DIRECTIONALS

SCALE: 1"=1'-0" 2.8 SQUARE FEET - DIRECT BURIAL

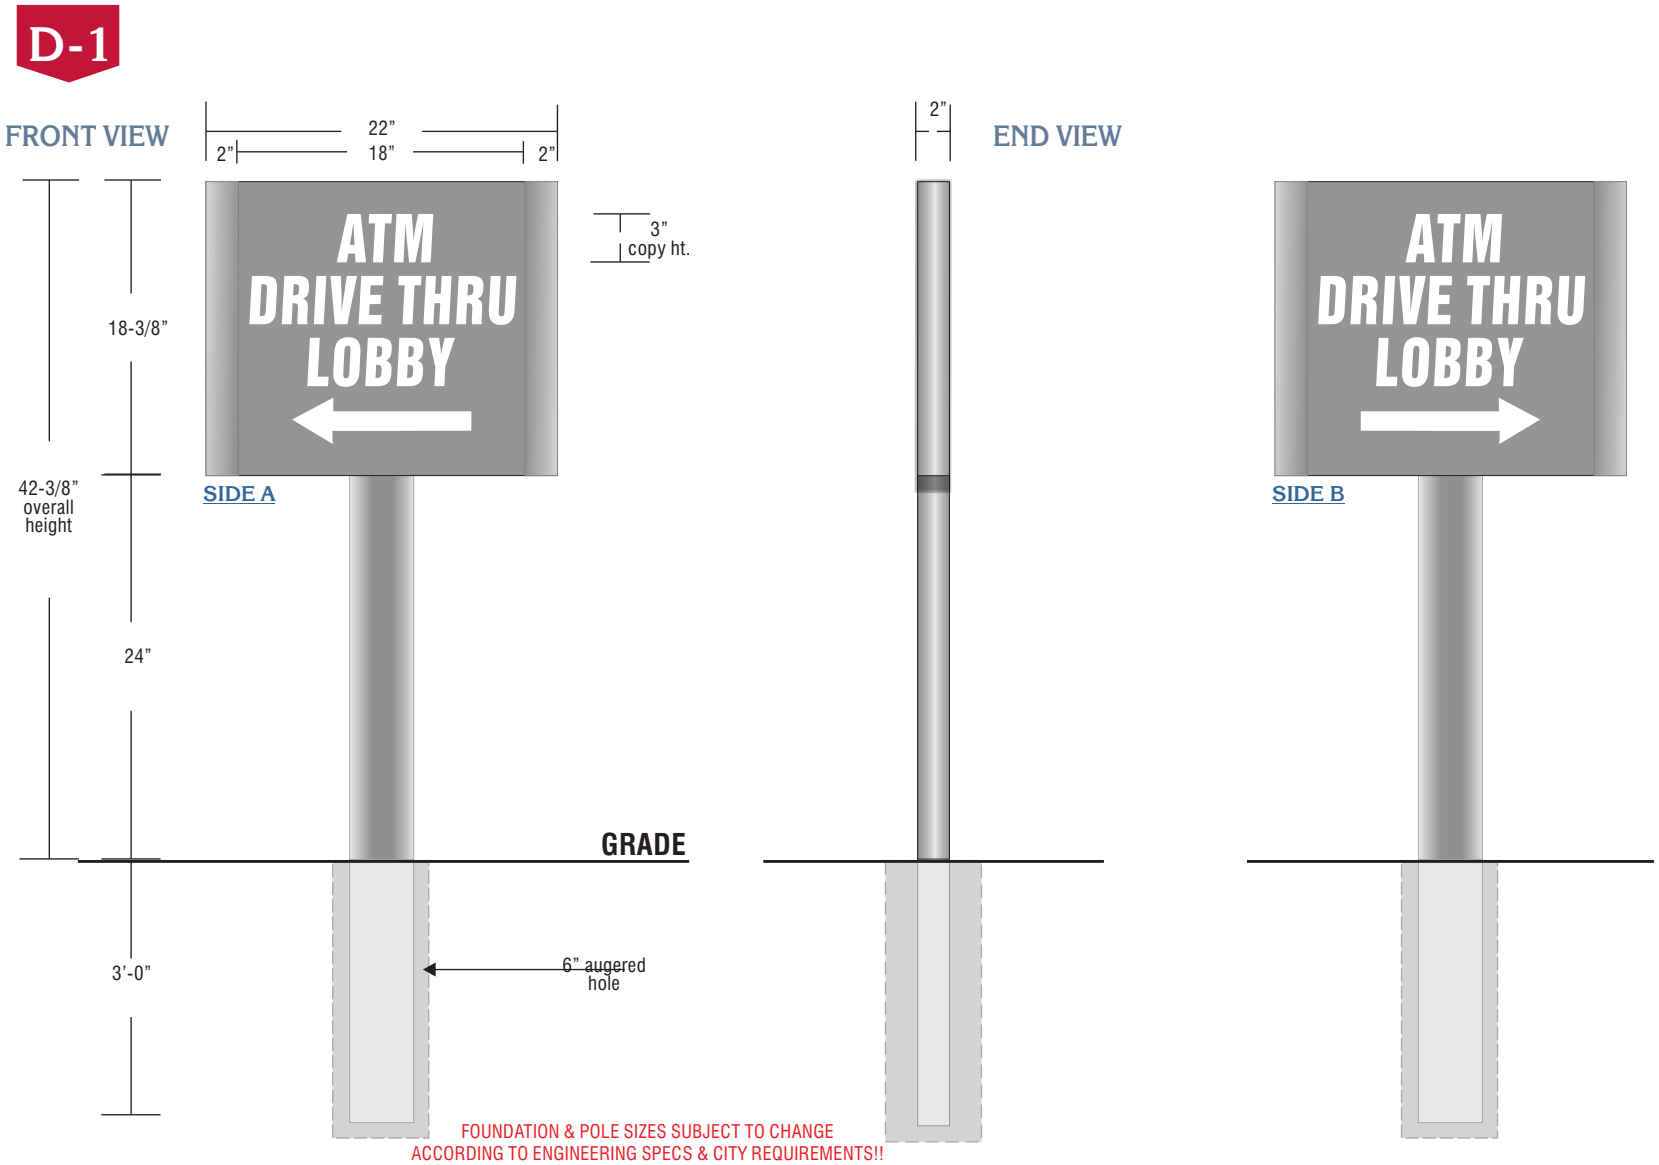

DIRECTIONAL SIGN (Double face):

- CABINET:** 1-3/4" aluminum channel framework w/ 2" half round ends; .125 alum. faces - all painted Gray
- GRAPHICS:** Surface applied Reflective white vinyls
- POLE:** 4" x 2" w/ full radius ends - painted Gray
- ATTACHMENT:** Cabinet welded to pole & to have internal reinforcement tabs & thru bolts to frame as req'd
- MOUNTING:** Direct burial

COLOR MATCHING

3M 680-10 Reflective White

Pantone Cool Gray 8

MC SIGN COMPANY

8959 TYLER BLVD.
MENTOR, OHIO 44060

PH. 440-209-6200 FAX 440-209-6277

www.mcsign.com

CLIENT:

us bank

ADDRESS:

MONTGOMERY RD.
CINCINNATI, OH 45236

TICKET NO.: 236287

DRAWING NO.: 236287-3

DATE: 4/16/12

PROJECT MANAGER: BRIAN DENAMEN

DESIGNER: SS

ELECTRONIC FILE NAME: USB\2012 LOCS\OH\ CINCINNATI - MONTGOMERY RD.

REVIEWED BY:

DATE:

DATE:	REVISIONS:

NOTE: PRINTS ARE THE EXCLUSIVE PROPERTY OF 'MC SIGN COMPANY'. ANY UNAUTHORIZED USE OR DUPLICATION WILL RESULT IN A 20% CHARGE PER OCCURANCE PER THE VALUE OF THE DISPLAY. © MC SIGN CO. 1998

Sign On.

Partner with the best.

CLIENT SIGNATURE & APPROVAL DATE: