



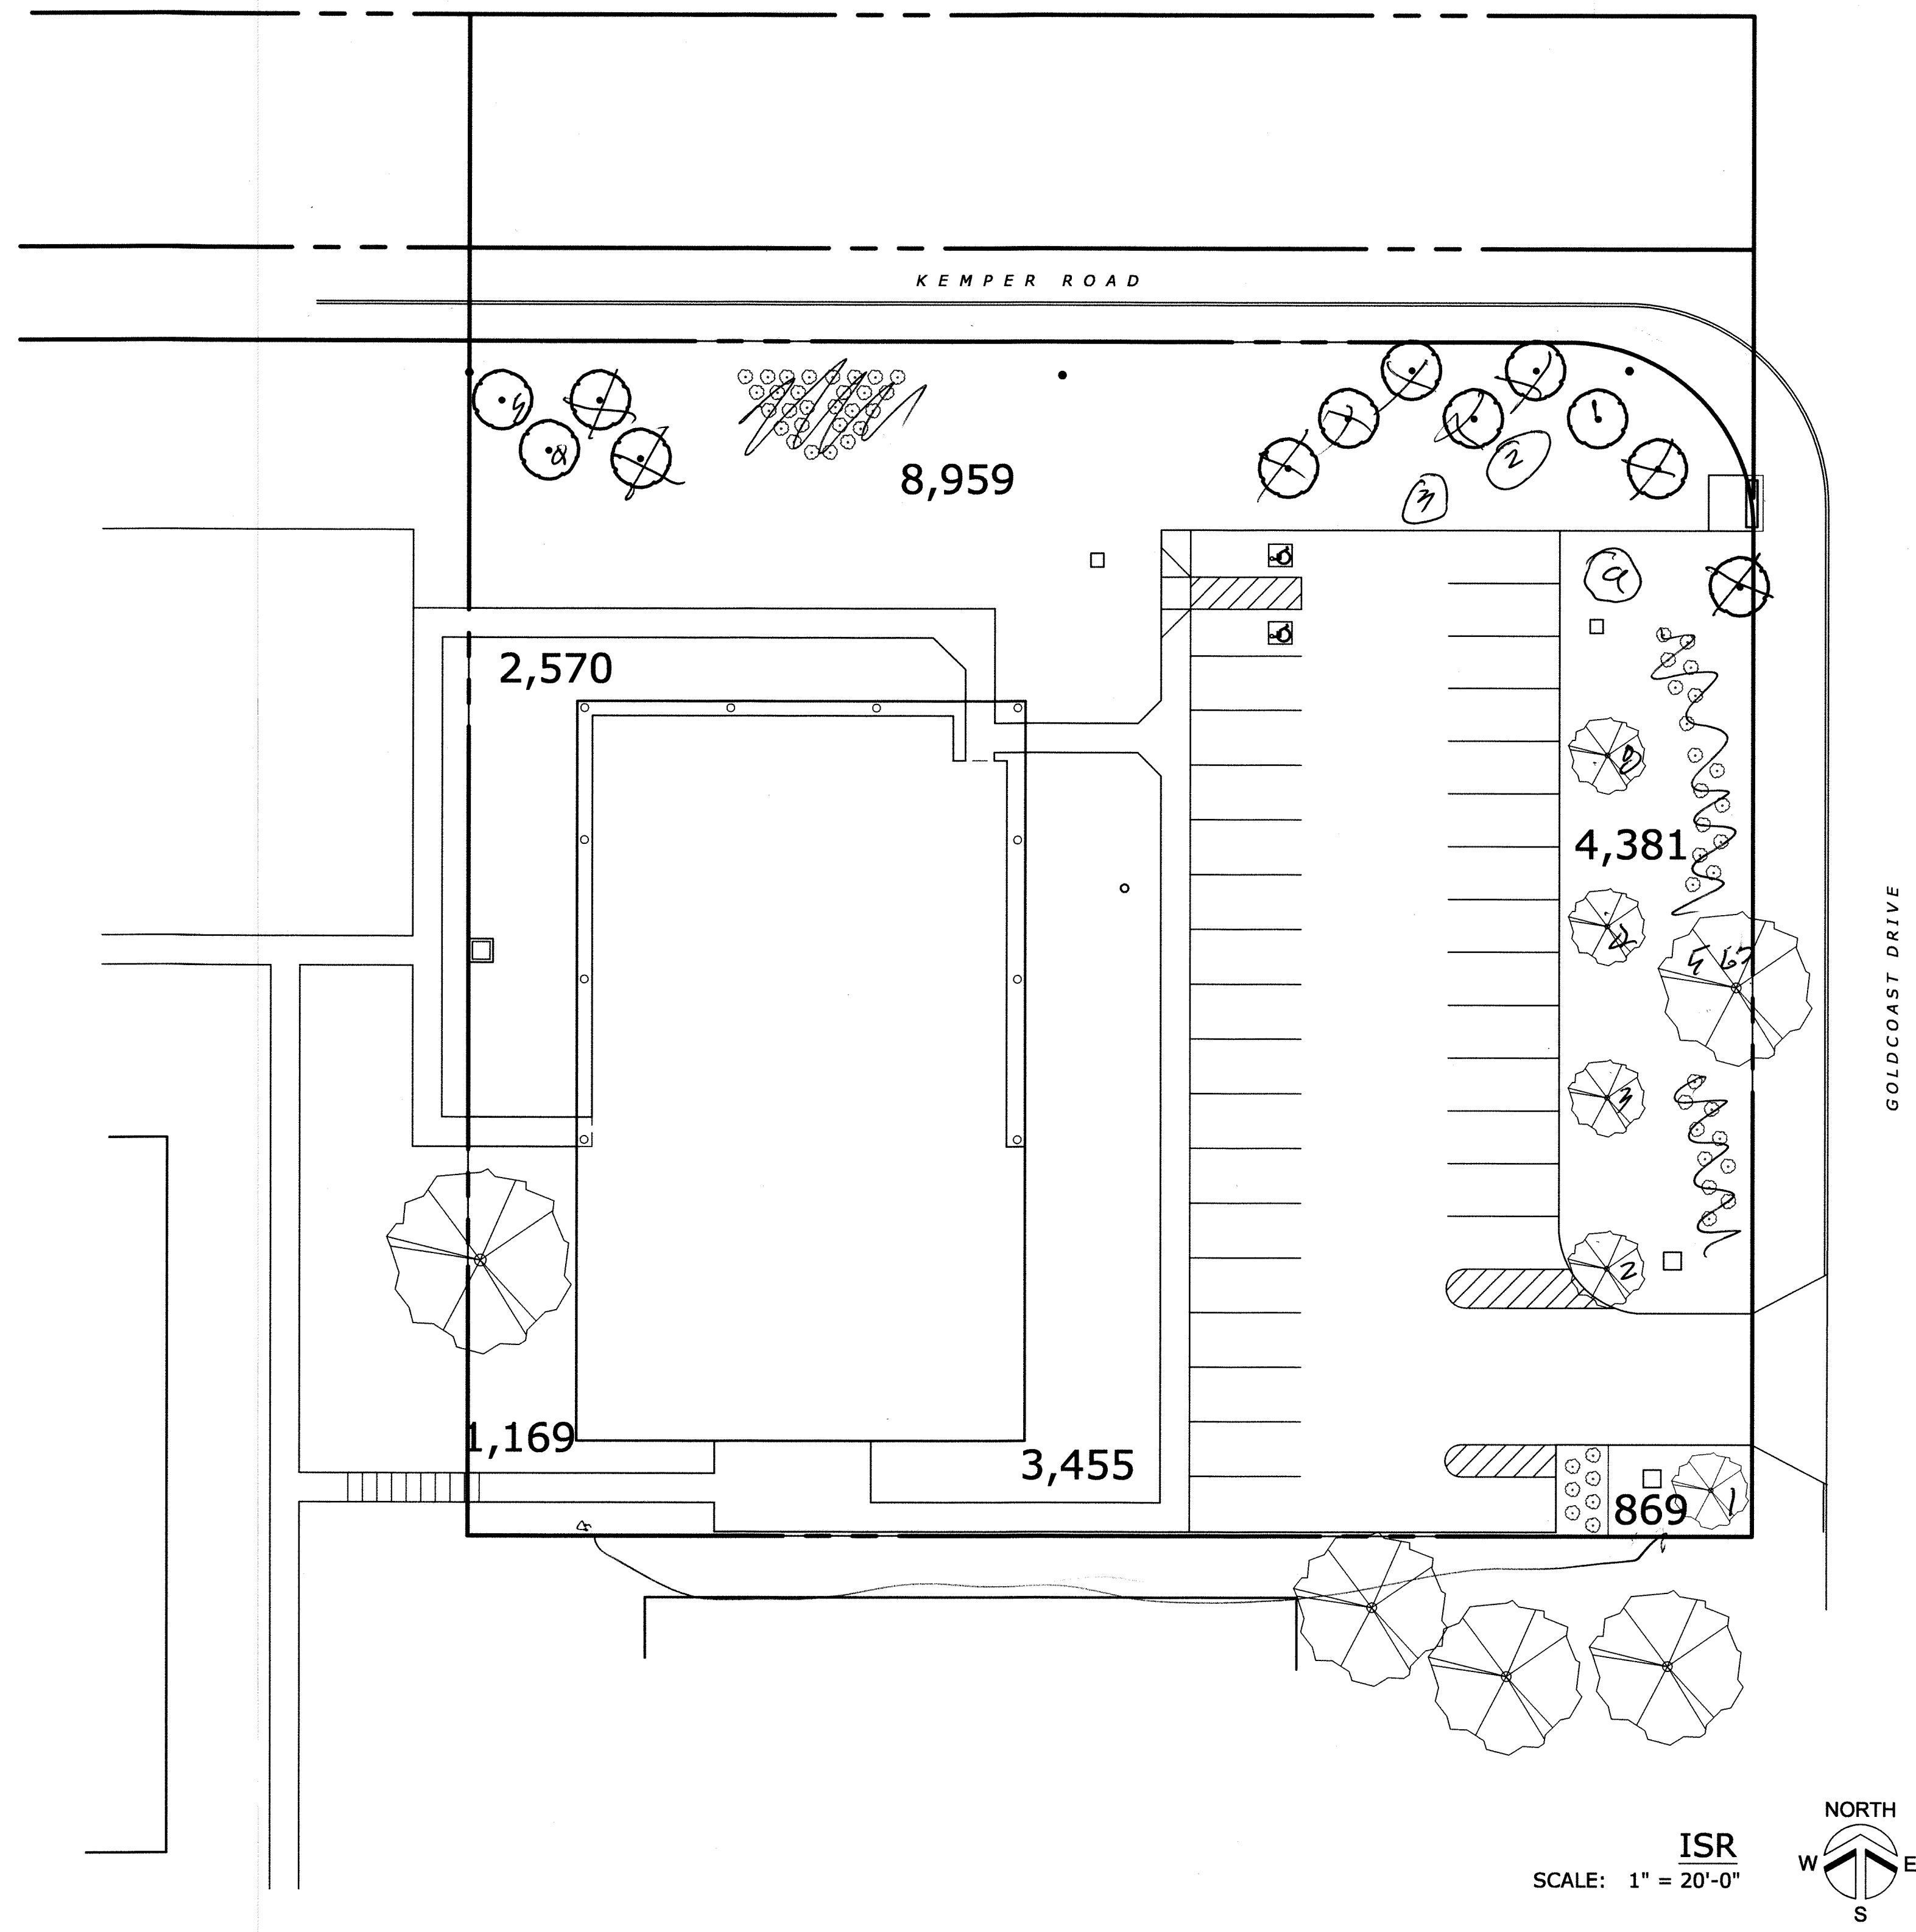

44,661 SITE
-21,403 PVIOUS
23,258 IMPVIOUS

ISR = $\frac{23258 \text{ IMPVIOUS}}{44661 \text{ SITE}} = 0.52$

IMPERVIOUS SURFACE RATIO:
9,688 SF BUILDING
14,079 PAVING
43,929 SF SITE
0.54 ISR
(EXISTING ISR/ NO
CHANGE TO IMPVIOUS
SURFACE RATIO)

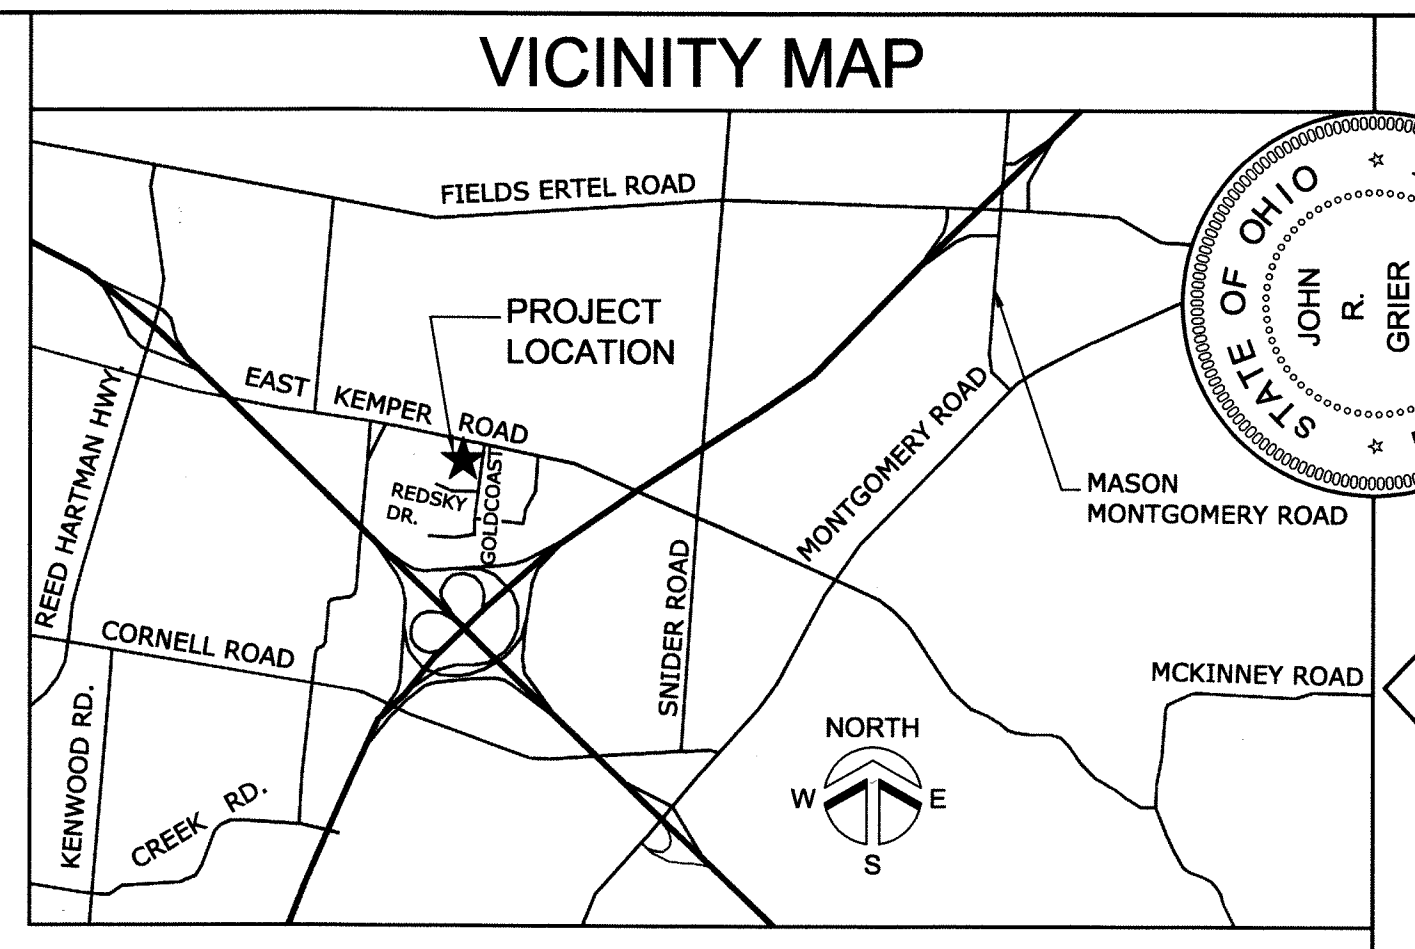

Belcan
Belcan Corporation
1600 Arden Road
Cincinnati, Ohio 45249


STAFFING SERVICES - GOLDCOAST
11591 GOLDCOAST DRIVE
CINCINNATI, OHIO 45249

DRAWN BY: twh & rwd
ISSUED FOR:
PRINTED 11-11-2013
REVISION ISSUE:

SHEET
L1.1
FLAT FILE B-9
JOB NO. 1348

THIS DOCUMENT AND ITS CONTENTS ARE THE PROPERTY OF BELCAN CORPORATION. IT IS TO BE USED ONLY FOR THE PROJECT AND SITE SPECIFICALLY IDENTIFIED HEREON. NO PART OF THIS DOCUMENT IS TO BE REPRODUCED OR TRANSMITTED IN ANY FORM OR BY ANY MEANS, ELECTRONIC OR MECHANICAL, INCLUDING PHOTOCOPYING, RECORDING, OR BY ANY INFORMATION STORAGE AND RETRIEVAL SYSTEM, WITHOUT THE WRITTEN AUTHORIZATION OF BELCAN CORPORATION. ARCHITECT, INC.
COPYRIGHT 2013, JOHN R. GRIER ARCHITECT, INC.

JOHN R. GRIER
ARCHITECT
11300 DEERFIELD ROAD CINCINNATI, OHIO 45242
Phone (513) 485-3690 Fax (513) 485-3699
e-mail: jrg@jrga.net

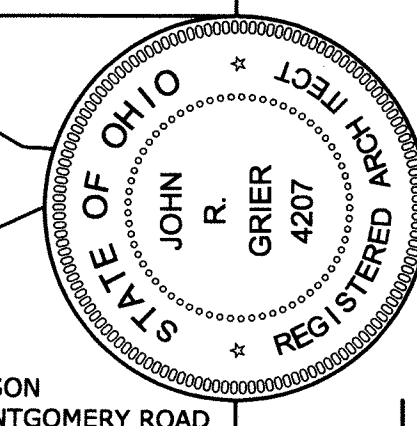

JOHN R. GRIER, LICENSE #4207
EXPIRATION DATE 12/31/2013